


!!CAUTION!! 1.500 m TRANSMISSION LINE FROM CHENEY RESERVOIR. SHALLOW DEPTH. CONTRACTOR TO MAINTAIN MINIMAL HEAVY EQUIPMENT TRAFFIC ACROSS LINE DURING LANDSCAPE INSTALLATION!!


FHWA REGION NO.	STATE	PROJECT NUMBER	FISCAL YEAR	SHEET NUMBER	TOTAL SHEETS
7	KANSAS	87 N-0189-01	2002	3	11

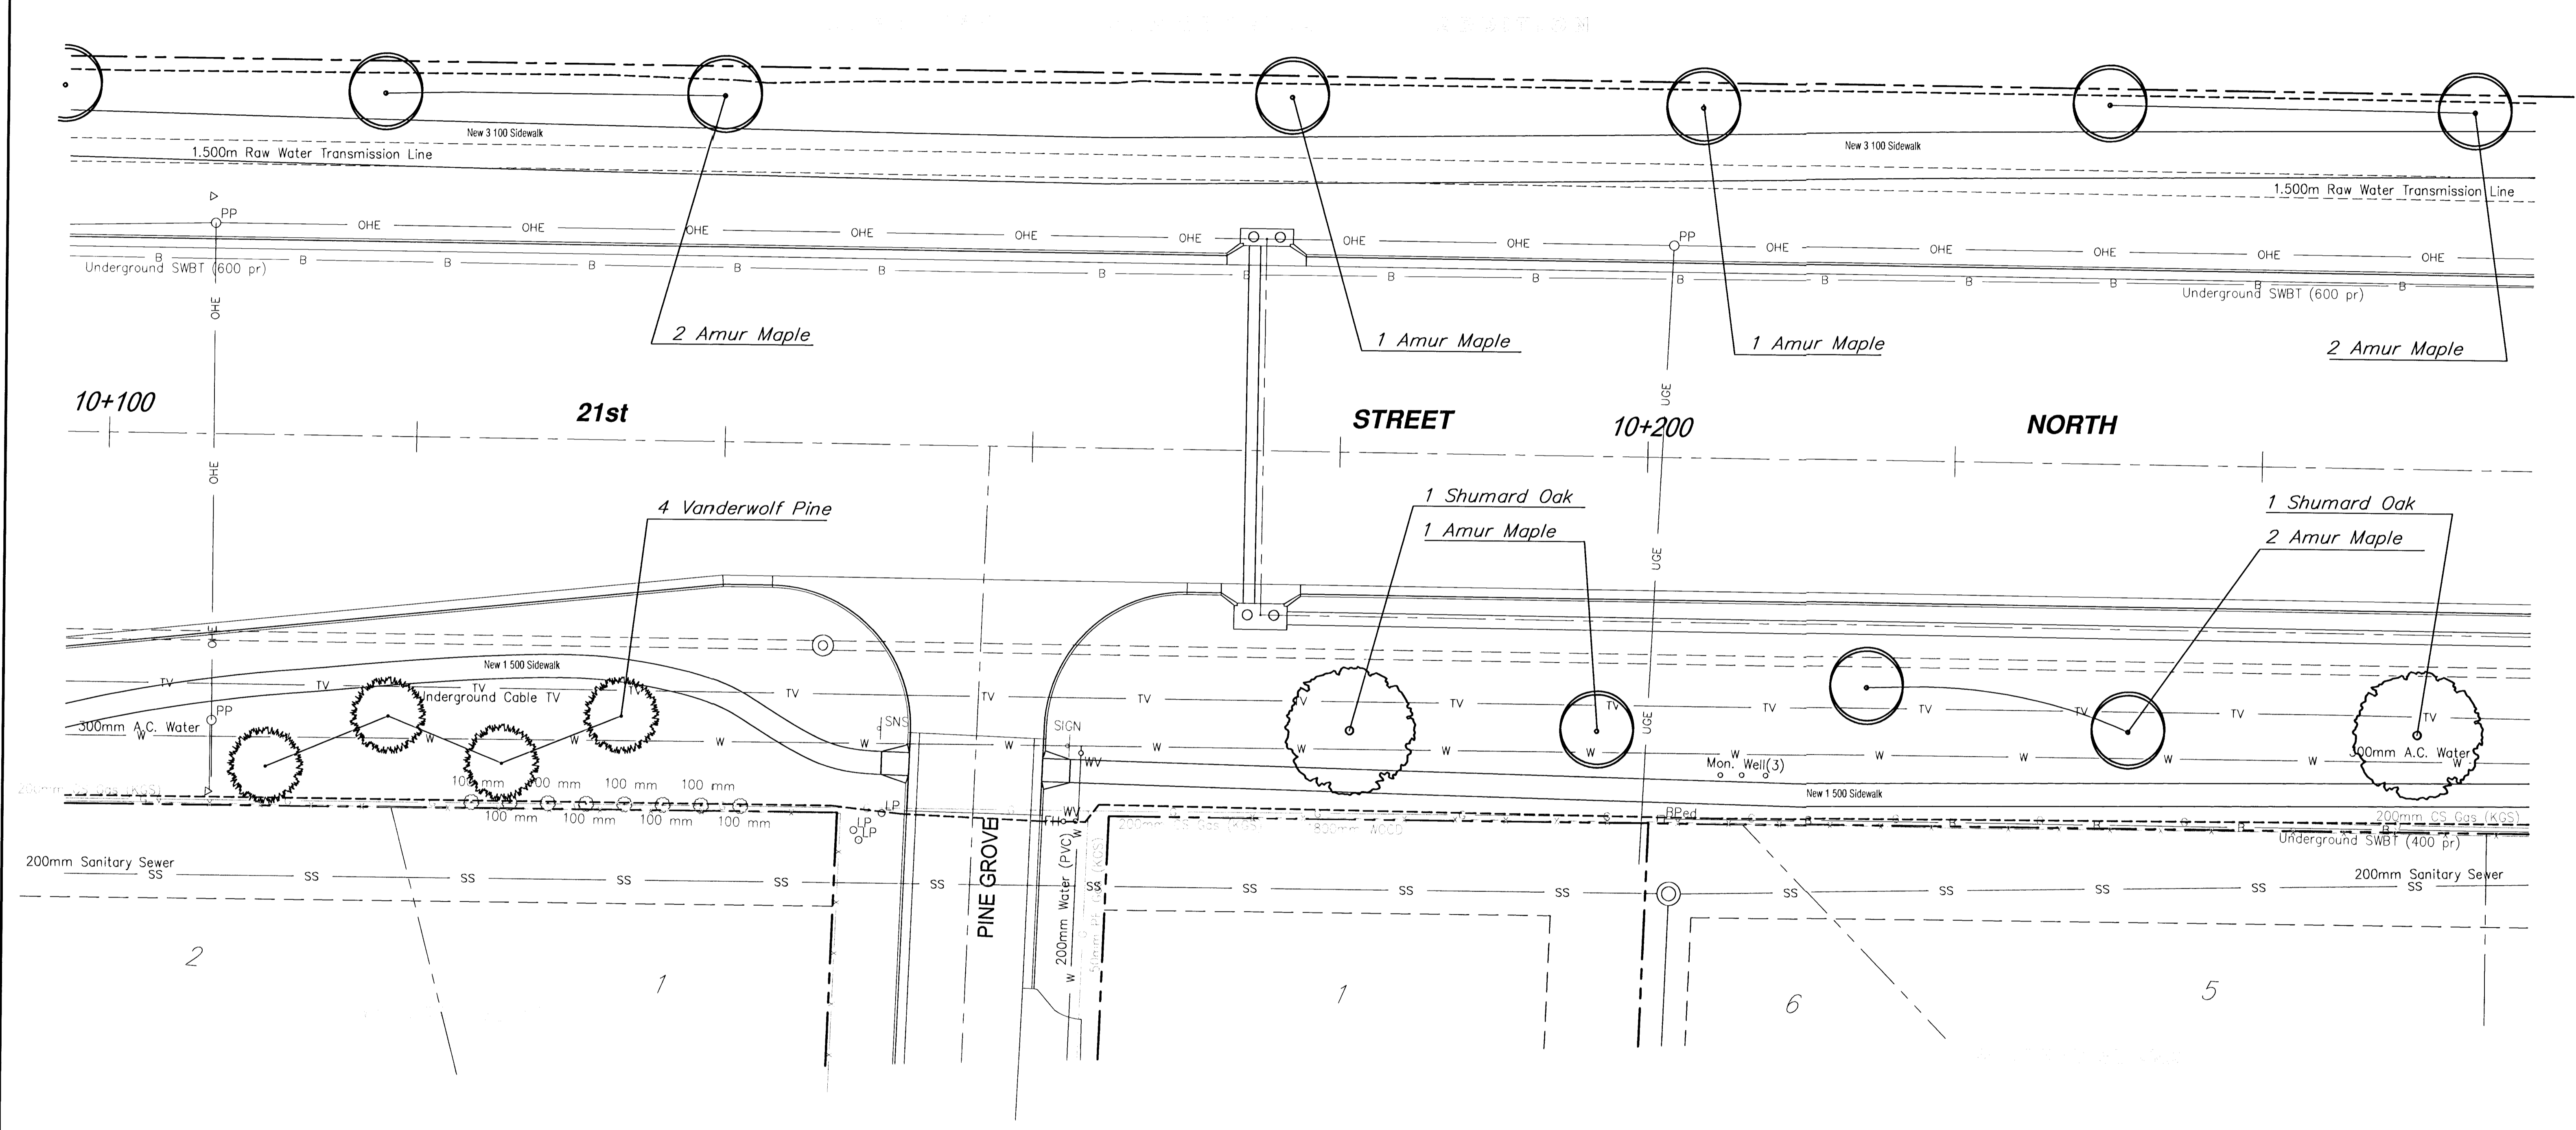

PLANTING QUANTITIES (SHEET TOTAL)

QTY.	BOTANICAL NAME	COMMON NAME	SIZE	CONDITION	REMARKS
2	Quercus x shumardii	Shumard Oak	2" Cal.	B & B	Single Stem Only
9	Acer ginnata Flame	Amur Flame Maple	2" Cal.	B & B	Single Stem Only
4	Pinus flexilis 'Vanderwolf's'	Vanderwolf's Pine	6' - 7' Ht.	B & B	Single Stem Only

Note: See Planting Notes for all Installation Specs.

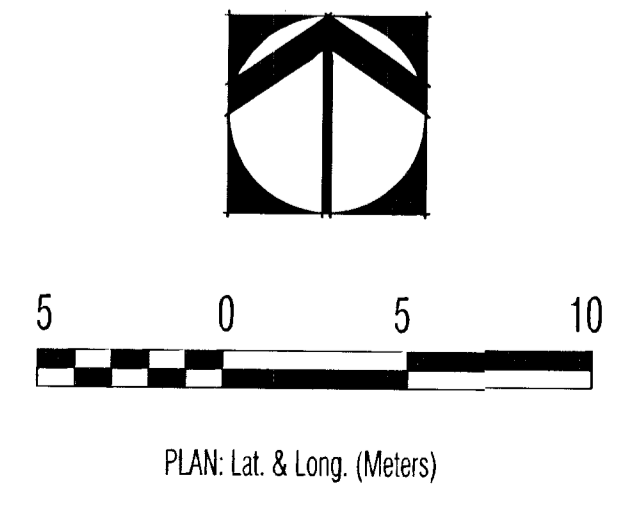

REVISED

21st Street North - 119th St. W. to Maize Rd.
LANDSCAPE PLAN
 WICHITA, KANSAS

Ruggles & Bohm, P.A.
 Engineering, Surveying, Land Planning

924 North Main (316) 264-8008
 Wichita, Kansas 67203 (316) 264-4621 fax
 www.rbkansas.com E-mail: info@rbkansas.com

DESIGN JUL
 DRAWN JUL
 REVIEW JUL
 UTILITY JUL

DRAWING FILE f:\21st\scope02 PROJECT NUMBER 472-83138 DATE Oct. 2002

SHEET 3 OF 11