


!!CAUTION!! 1.500 m TRANSMISSION LINE FROM CHENEY RESERVOIR. SHALLOW DEPTH. CONTRACTOR TO MAINTAIN MINIMAL HEAVY EQUIPMENT TRAFFIC ACROSS LINE DURING LANDSCAPE INSTALLATION!!


| FHWA REGION NO. | STATE  | PROJECT NUMBER | FISCAL YEAR | SHEET NUMBER | TOTAL SHEETS |
|-----------------|--------|----------------|-------------|--------------|--------------|
| 7               | KANSAS | 87 N-0189-01   | 2002        | 5            | 11           |

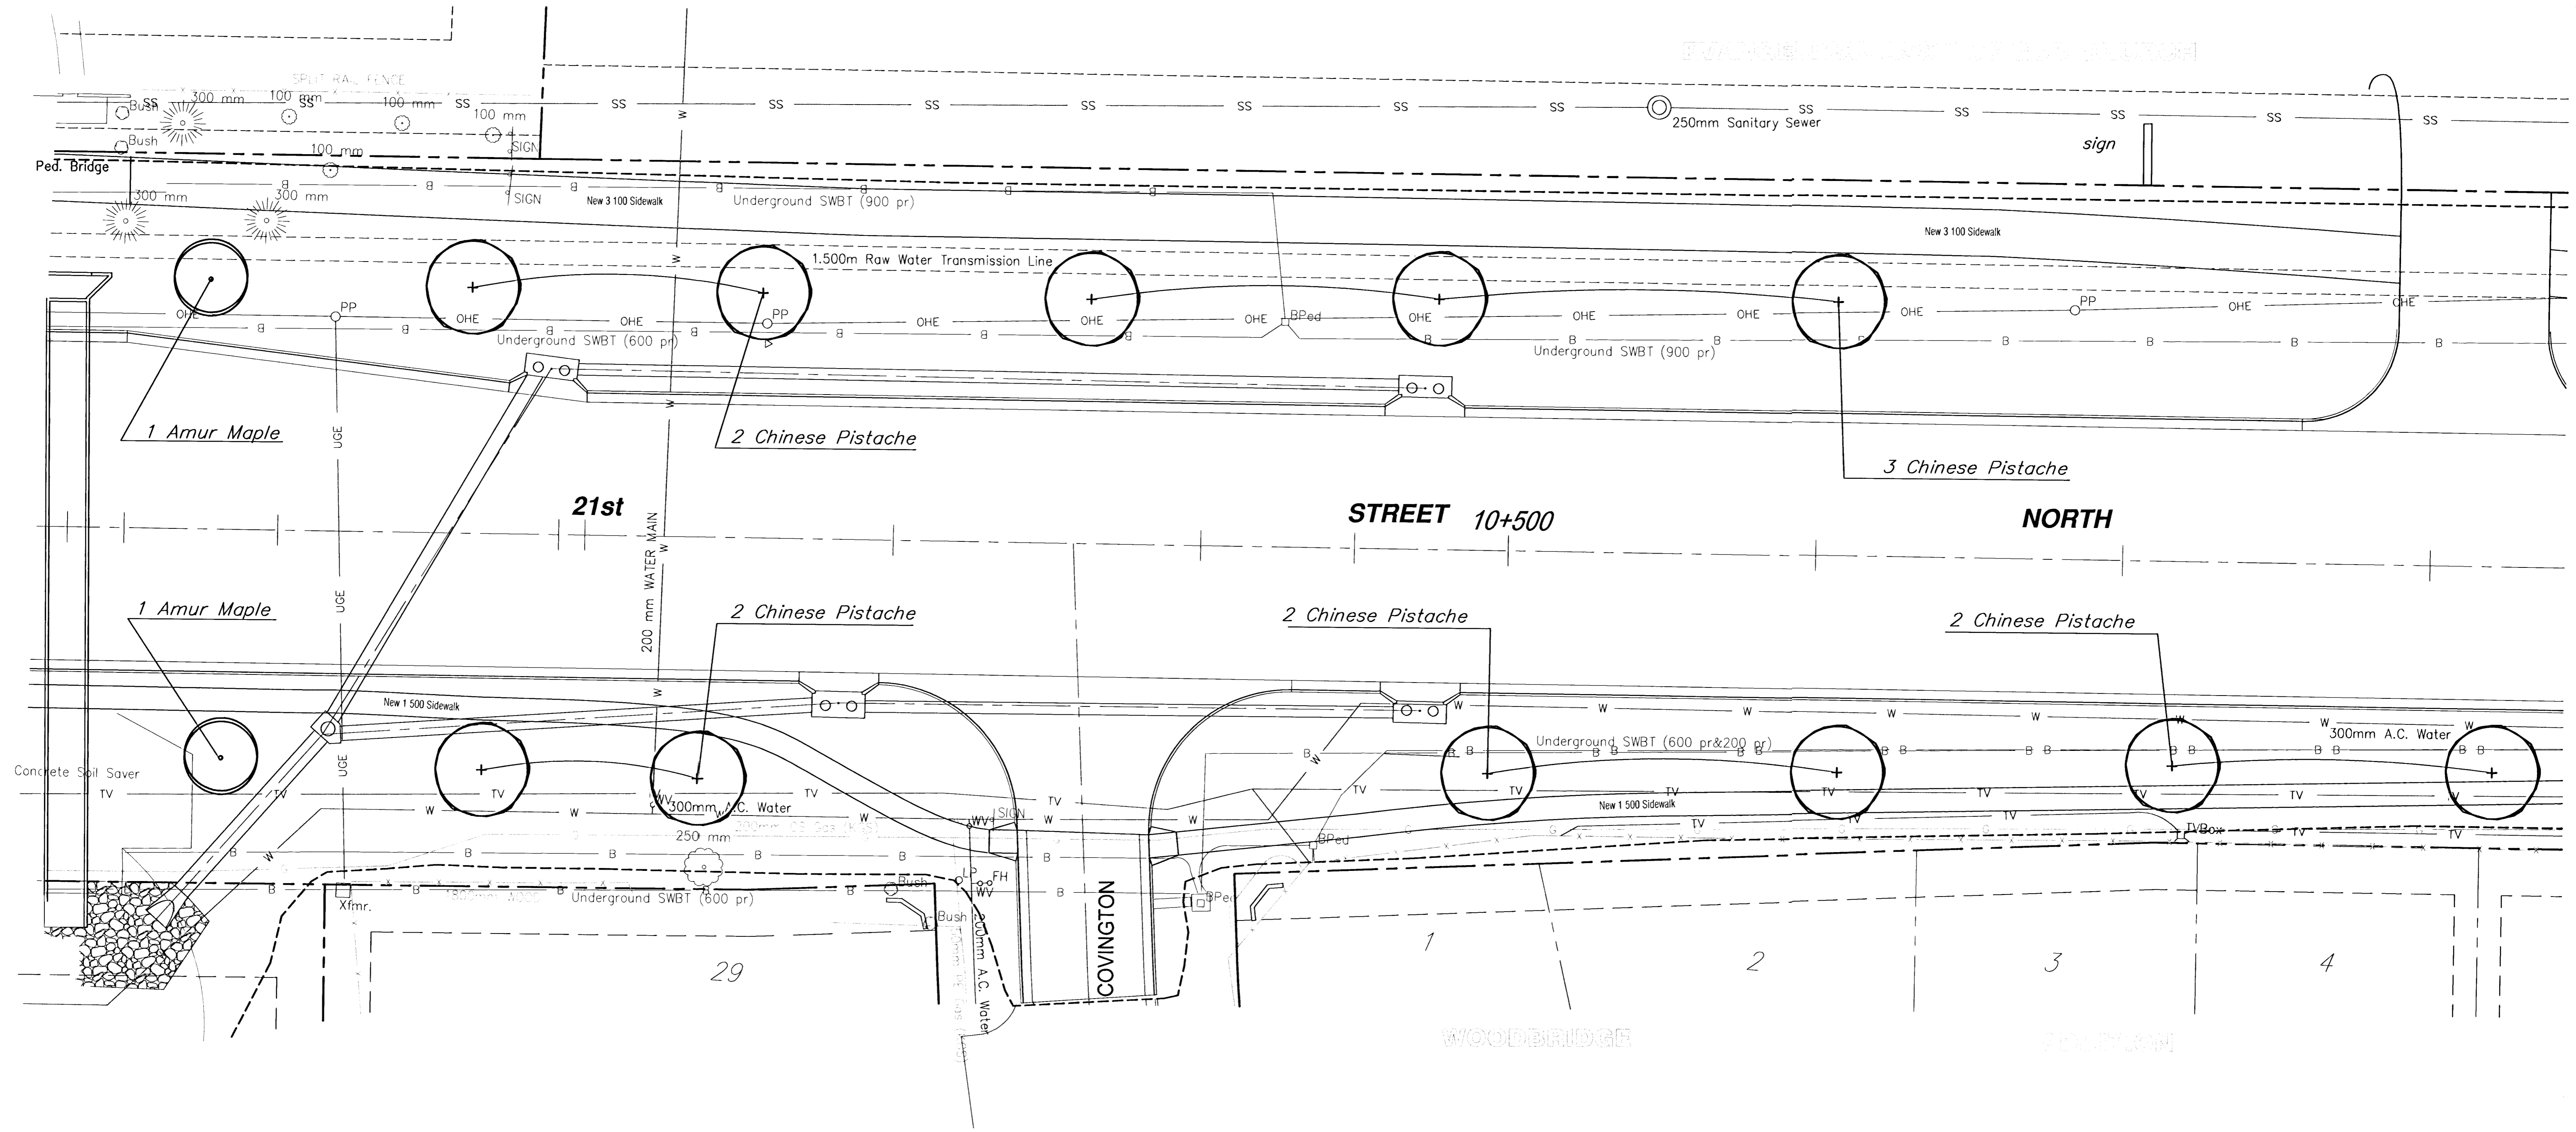

PLANTING QUANTITIES (SHEET TOTAL)

| QTY. | BOTANICAL NAME            | COMMON NAME       | SIZE    | CONDITION | REMARKS          |
|------|---------------------------|-------------------|---------|-----------|------------------|
| 11   | <i>Pistacia chinensis</i> | Chinese Pistachio | 2" Cal. | B & B     | Single Stem Only |
| 2    | <i>Acer ginnala</i> Flame | Amur Flame Maple  | 2" Cal. | B & B     | Single Stem Only |

Note: See Planting Notes for all Installation Specs.

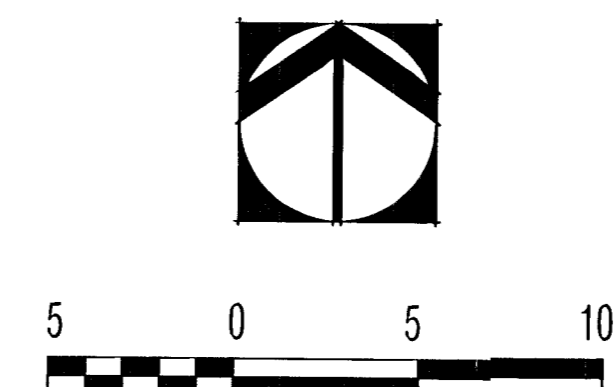

REVISED

**21st Street North - 119th St. W. to Maize Rd.**  
**LANDSCAPE PLAN**  
WICHITA, KANSAS

**Ruggles & Bohm, P.A.**  
Engineering, Surveying, Land Planning

924 North Main (316) 264-8008  
Wichita, Kansas 67203 (316) 264-4621 fax  
www.rbkansas.com E-mail: info@rbkansas.com

DESIGN: J.L.  
DRAWN: J.L.  
REVIEW: J.L.  
UTILITY

SHEET 5 OF 11

DATE: Oct. 2002

DRAWING FILE: f:\21st\scap04 PROJECT NUMBER: 472-83138