


!!CAUTION!! 1.500 m TRANSMISSION LINE FROM CHENEY RESERVOIR. SHALLOW DEPTH. CONTRACTOR TO MAINTAIN HEAVY EQUIPMENT TRAFFIC ACROSS LINE DURING LANDSCAPE INSTALLATION!!


FHWA REGION NO.	STATE	PROJECT NUMBER	FISCAL YEAR	SHEET NUMBER	TOTAL SHEETS
7	KANSAS	87 N-0189-01	2002	7	11

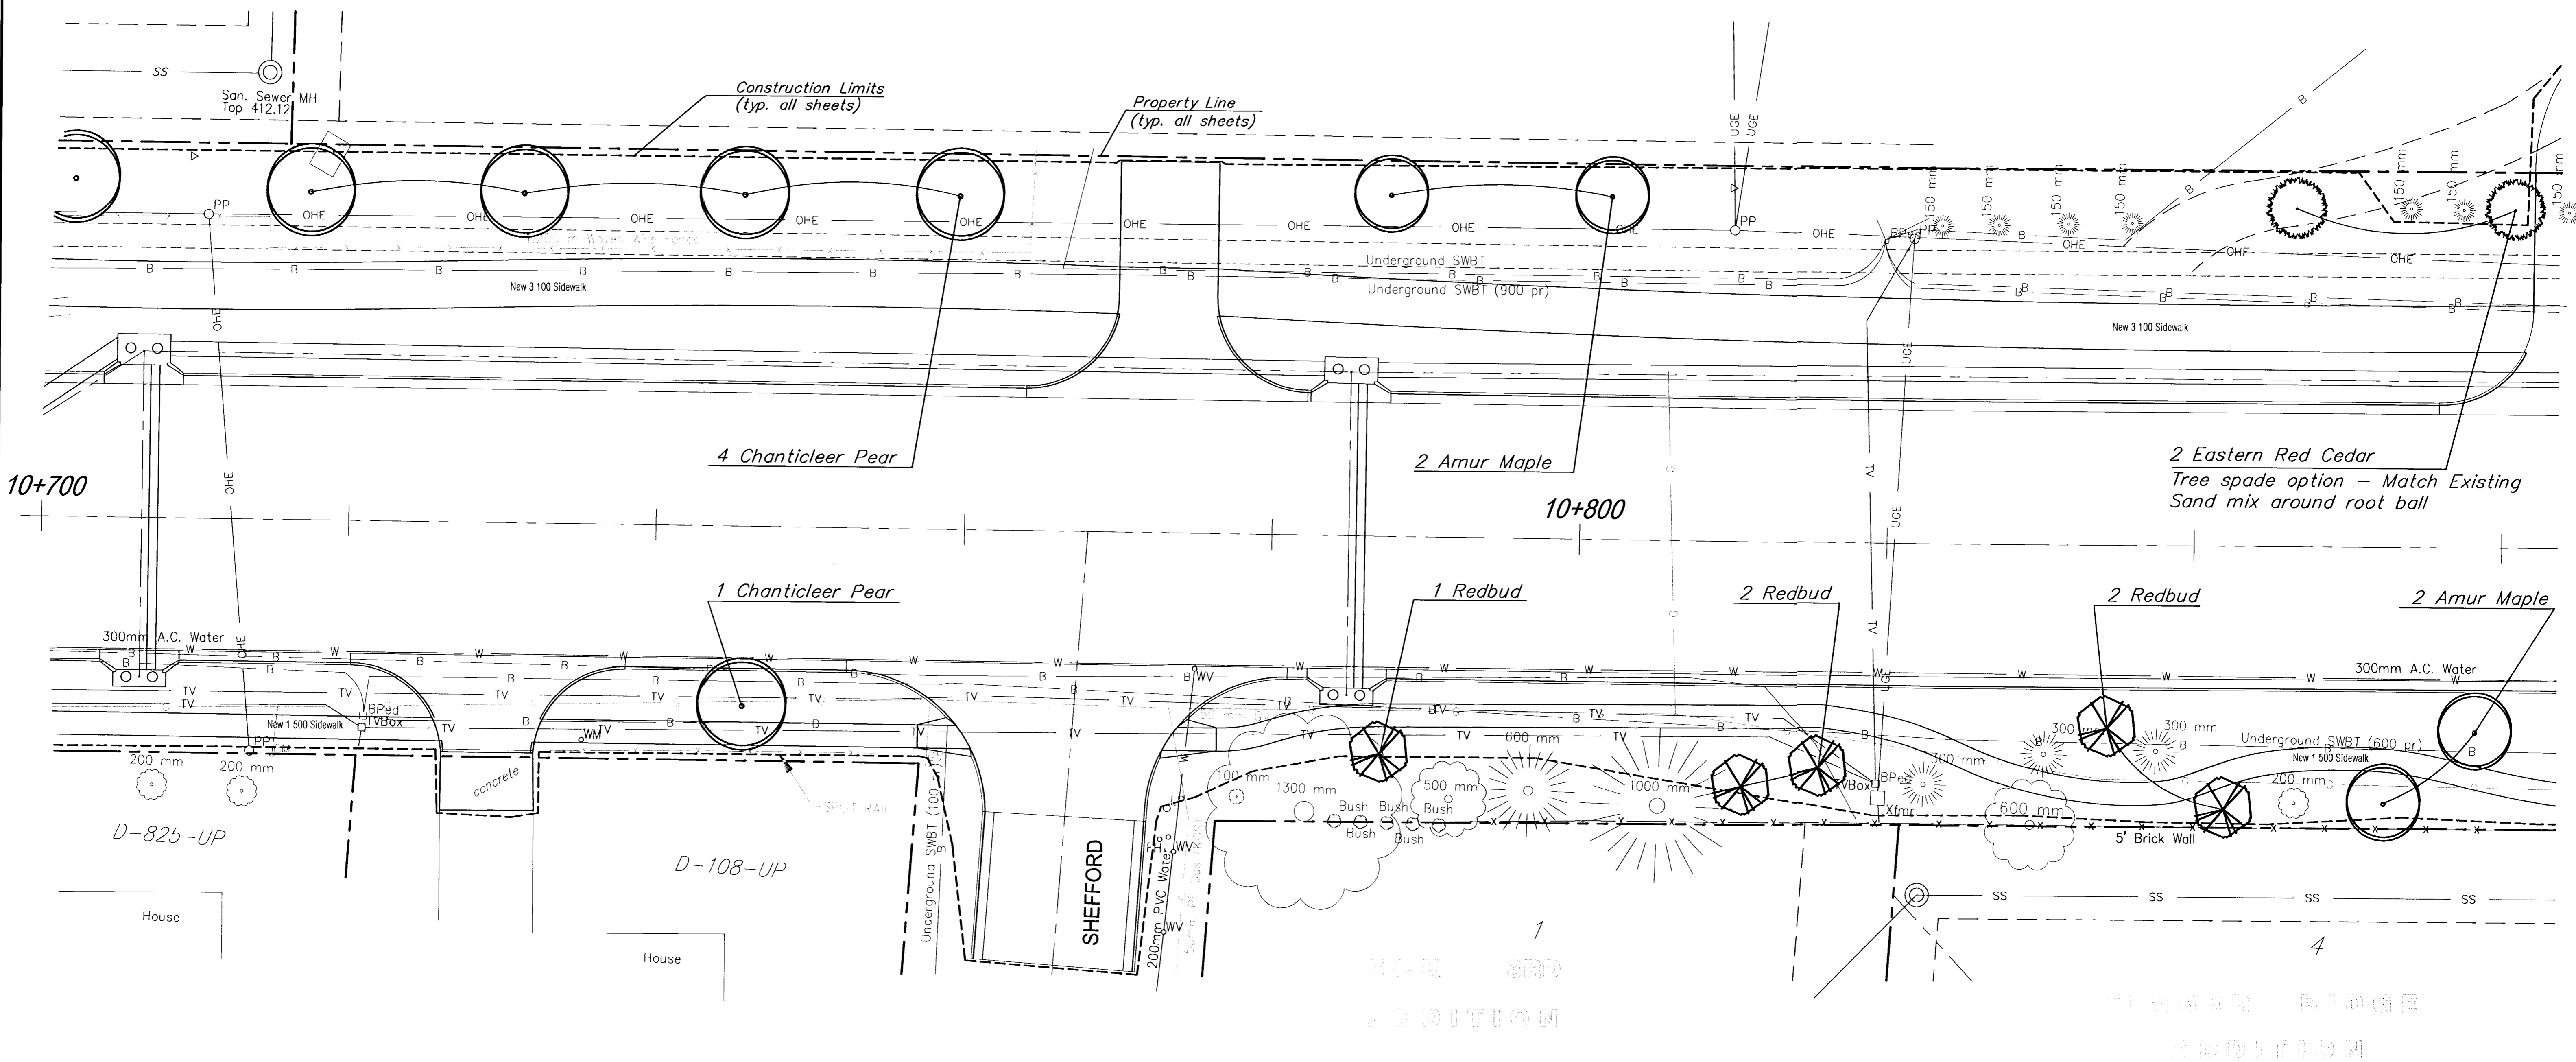

PLANTING QUANTITIES (SHEET TOTAL)

QTY.	BOTANICAL NAME	COMMON NAME	SIZE	CONDITION	REMARKS
4	Acer grimaldi 'Flame'	Amur Flame Maple	2" Cal.	B & B	Single Stem Only
5	Cercis canadensis 'Oklahoma'	Oklahoma Redbud	2" Cal.	B & B	Single Stem Only
5	Pyrus calleryana 'Chanticleer'	Chanticleer Pear	2" Cal.	B & B	Single Stem Only
2	Juniperus virginiana	Eastern Red Cedar	12' - 15' Ht.	B & B	Single Stem Only

Note: See Planting Notes for all Installation Specs.

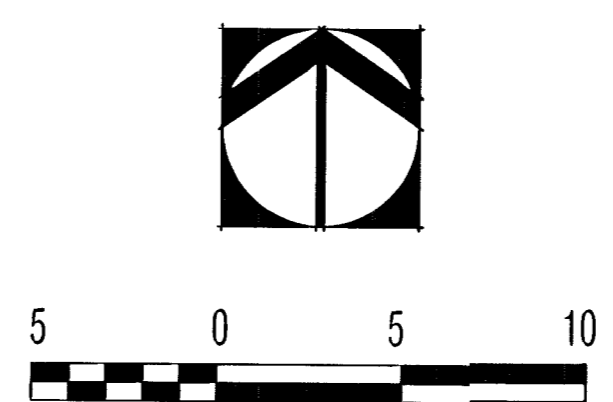

PLAN: Lat. & Long. (Meters)



1100 MacARTHUR • P.O. BOX 10005
WICHITA, KS 67216 • 316-264-8008
FAX: 523-8663 • landscapenow.com
RESIDENTIAL • COMMERCIAL

REVISED

**21st Street North - 119th St. W. to Maize Rd.
LANDSCAPE PLAN
WICHITA, KANSAS**

Ruggles & Bohm, P.A.
Engineering, Surveying, Land Planning

924 North Main (316) 264-8008
Wichita, Kansas 67203 (316) 264-4621 fax
www.rbkansas.com E-mail: info@rbkansas.com

DESIGN JUL	SHEET 7 OF 11
DRAWN JUL	
REVIEW JUL	
UTILITY	

DRAWING FILE: f:\21st\scope06 PROJECT NUMBER: 472-83138 DATE: Oct. 2002