


!!CAUTION!! 1.500 m TRANSMISSION LINE FROM CHENEY RESERVOIR. SHALLOW DEPTH. CONTRACTOR TO MAINTAIN MINIMAL HEAVY EQUIPMENT TRAFFIC ACROSS LINE DURING LANDSCAPE INSTALLATION!!

FHWA REGION NO.	STATE	PROJECT NUMBER	FISCAL YEAR	SHEET NUMBER	TOTAL SHEETS
7	KANSAS	87 N-0189-01	2002	8	11

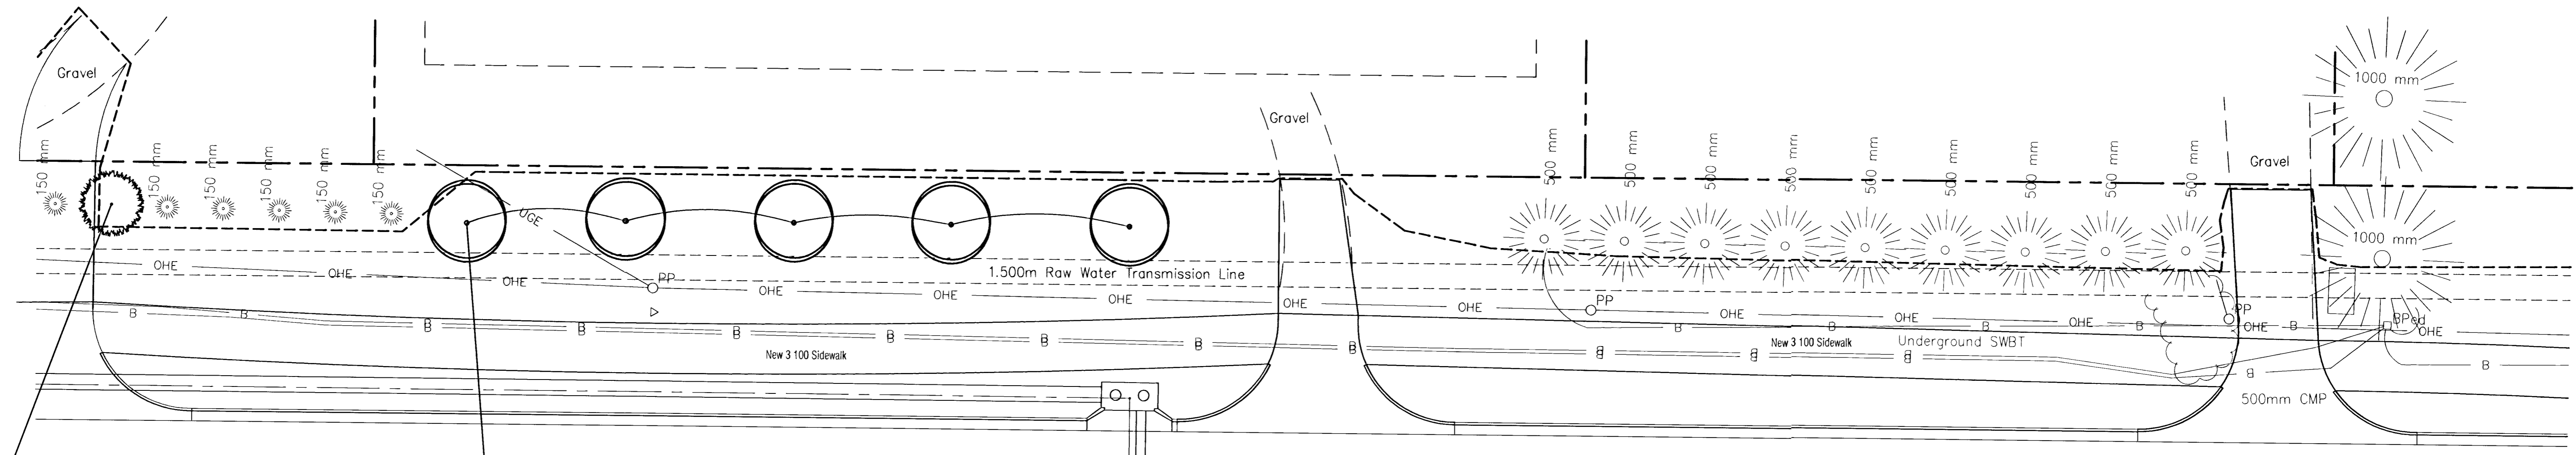

1 Eastern Red Cedar
Tree spade option - Match Existing
Sand mix around root ball


5 Amur Maple

21st 10+900

STREET

NORTH

11+000

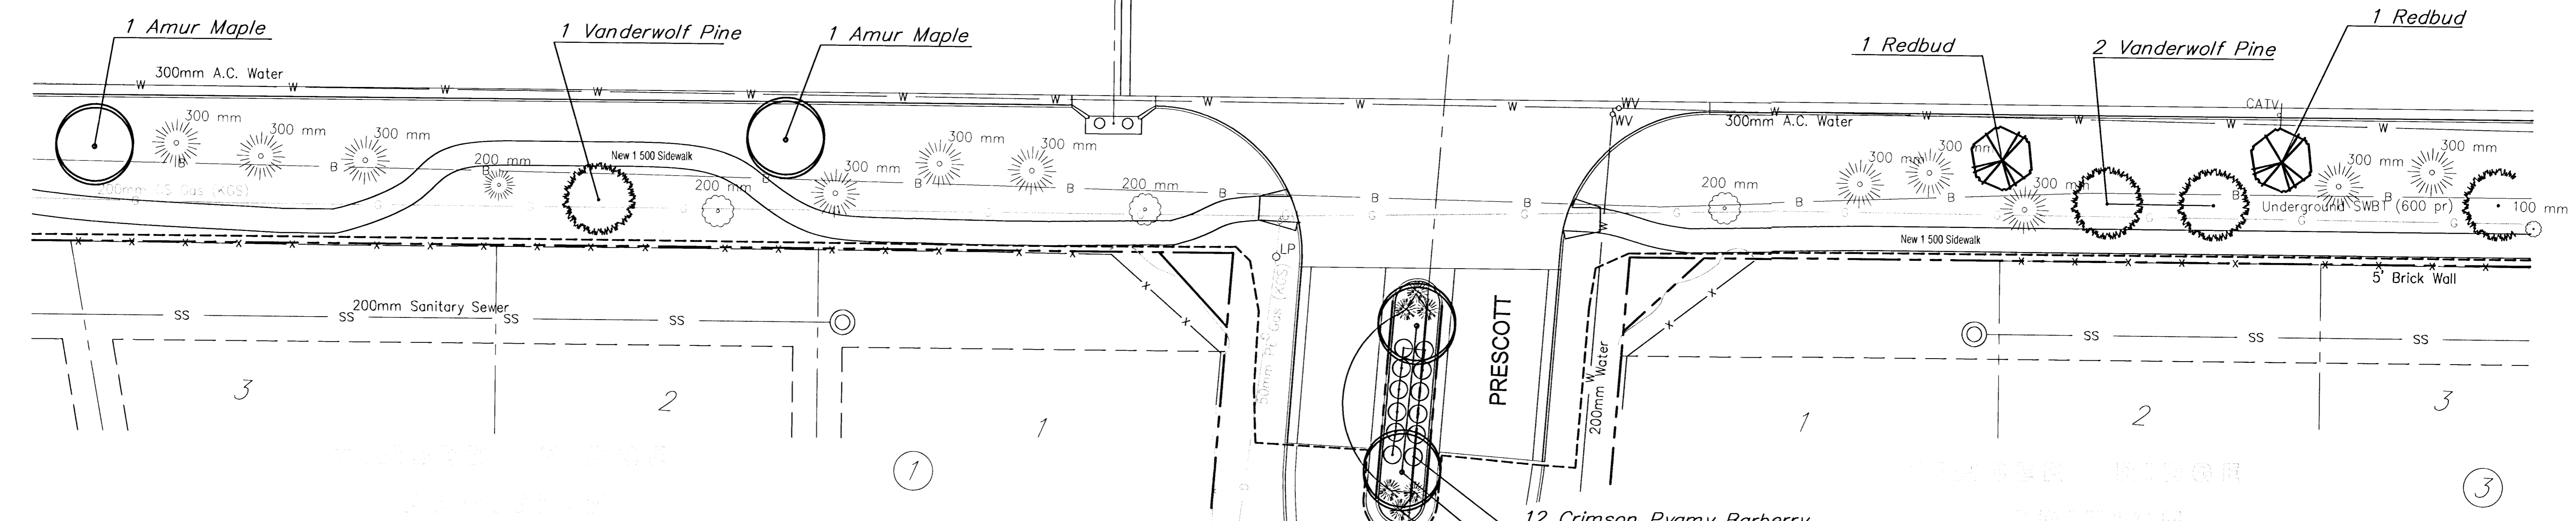

1 Amur Maple

1 Vanderwolf Pine

1 Amur Maple

1 Redbud

2 Vanderwolf Pine


1 Redbud

12 Crimson Pygmy Barberry
2 Chanticleer Pear
6 White Carpet Rose



PLANTING QUANTITIES (SHEET TOTAL)

QTY.	BOTANICAL NAME	COMMON NAME	SIZE	CONDITION	REMARKS
7	<i>Acer grimaldi</i> Flame	Amur Flame Maple	2" Cal.	B & B	Single Stem Only
2	<i>Cercis canadensis</i> Oklahoma	Oklahoma Redbud	2" Cal.	B & B	Single Stem Only
2	<i>Pyrus calleryana</i> Chanticleer	Chanticleer Pear	2" Cal.	B & B	Single Stem Only
1	<i>Juniperus virginiana</i>	Eastern Red Cedar	12' - 15' Ht.	B & B	Single Stem Only
3	<i>Pinus flexilis</i> Vanderwolf's	Vanderwolf's Pine	6' - 7' Ht.	B & B	Single Stem Only
12	<i>Berberis thunbergii</i> x <i>Crimson Pygmy</i>	Crimson Pygmy Barberry	2 Gal.	Cont.	Healthy & Full
6	<i>Rosa</i> x White	White Flower Carpet Rose	2 Gal.	Cont.	Healthy & Full

Note: See Planting Notes for all Installation Specs.

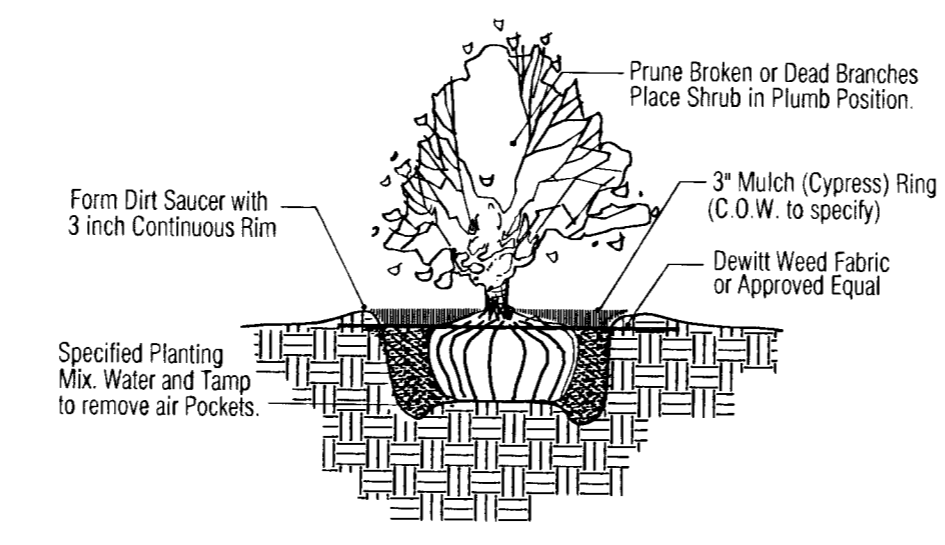

TYPICAL SHRUB PLANTING DETAIL
5 Gallon and Smaller
No Scale

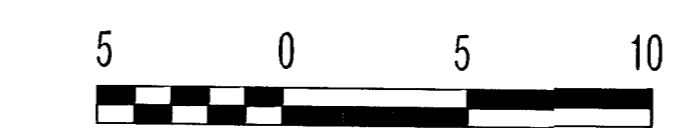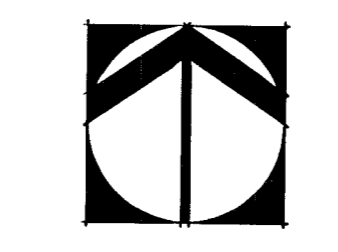


PLAN: Lat. & Long. (Meters)



1100 MacARTHUR • P.O. BOX 16005
WICHITA, KS 67216 • 316-529-0002
FAX: 529-8663 • landscapetm.com
RESIDENTIAL • COMMERCIAL

REVISED

21st Street North - 119th St. W. to Maize Rd.
LANDSCAPE PLAN
WICHITA, KANSAS

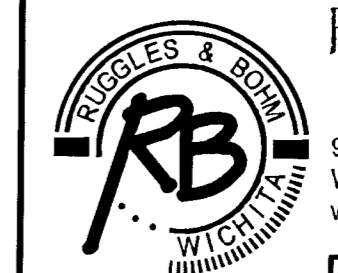

Ruggles & Bohm, P.A.
Engineering, Surveying, Land Planning
924 North Main
Wichita, Kansas 67203
www.rbkansas.com
(316) 264-8008
(316) 264-4621 fax
E-mail: info@rbkansas.com

DRAWING FILE: f:\21st\scope07
PROJECT NUMBER: 472-83138
DATE: Oct. 2002

DESIGN	JUL	SHEET	8
DRAWN	JUL		
REVIEW	JUL		
UTILITY	JUL	OF	11