


!!CAUTION!! 1.500 m TRANSMISSION LINE FROM CHENEY RESERVOIR. SHALLOW DEPTH. CONTRACTOR TO MAINTAIN MINIMAL HEAVY EQUIPMENT TRAFFIC ACROSS LINE DURING LANDSCAPE INSTALLATION!!

FHWA REGION NO.	STATE	PROJECT NUMBER	FISCAL YEAR	SHEET NUMBER	TOTAL SHEETS
7	KANSAS	87 N-0189-01	2002	10	11

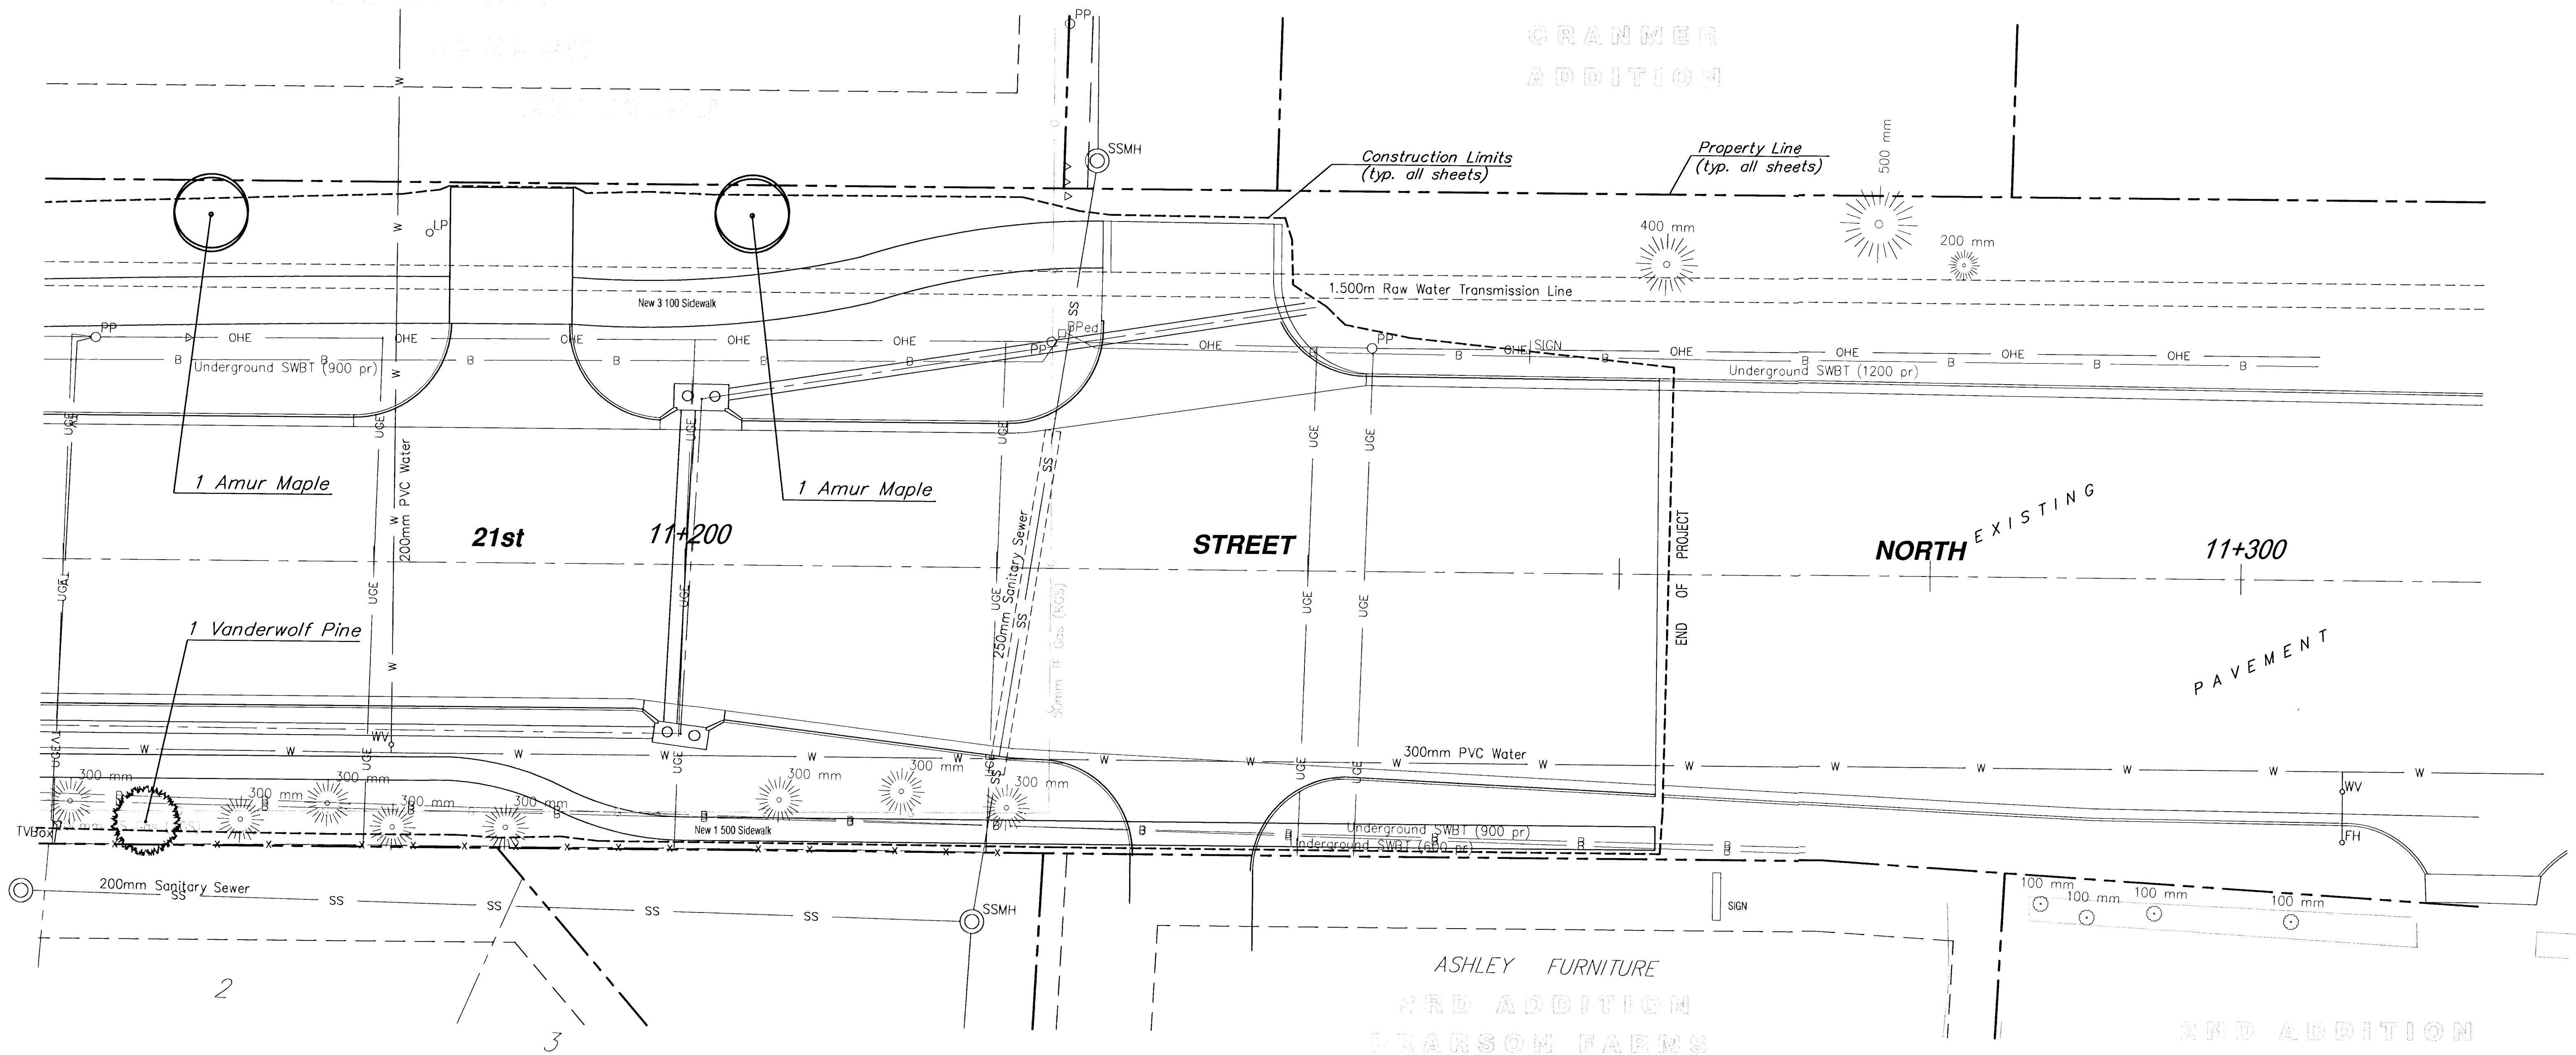

PLANTING QUANTITIES (SHEET TOTAL)

QTY.	BOTANICAL NAME	COMMON NAME	SIZE	CONDITION	REMARKS
2	Acer ginnala 'Flame'	Amur Flame Maple	2" Cal.	B & B	Single Stem Only
1	Pinus flexilis 'Vanderwolf's'	Vanderwolf Pine	6' - 7' Ht.	B & B	Single Stem Only

Note: See Planting Notes for all Installation Specs.




1100 MacArthur • P.O. Box 16005
Wichita, KS 67216 • 316-529-0002
FAX: 529-8663 • landscapenow.com
RESIDENTIAL • COMMERCIAL

PLAN: Lat. & Long. (Meters)

REVISED

21st Street North - 119th St. W. to Maize Rd.
LANDSCAPE PLAN
WICHITA, KANSAS

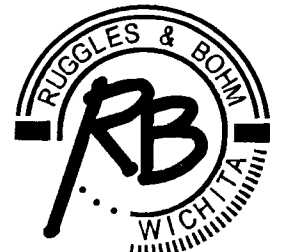

Ruggles & Bohm, P.A.
Engineering, Surveying, Land Planning
924 North Main
Wichita, Kansas 67203
www.rbkansas.com
(316) 264-8008
(316) 264-4621 fax
E-mail: info@rbkansas.com

DRAWING FILE
f:\21st\scope09

PROJECT NUMBER
472-83138

DESIGN
JUL
DRAWN
JUL
REVIEW
JUL
UTILITY

DATE
Oct. 2002

SHEET
10
OF
11