
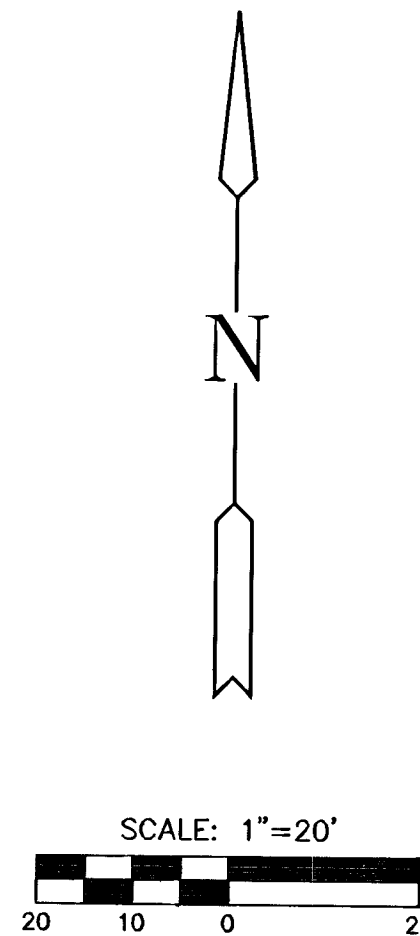


HAWTHORNE THIRD ADDITION

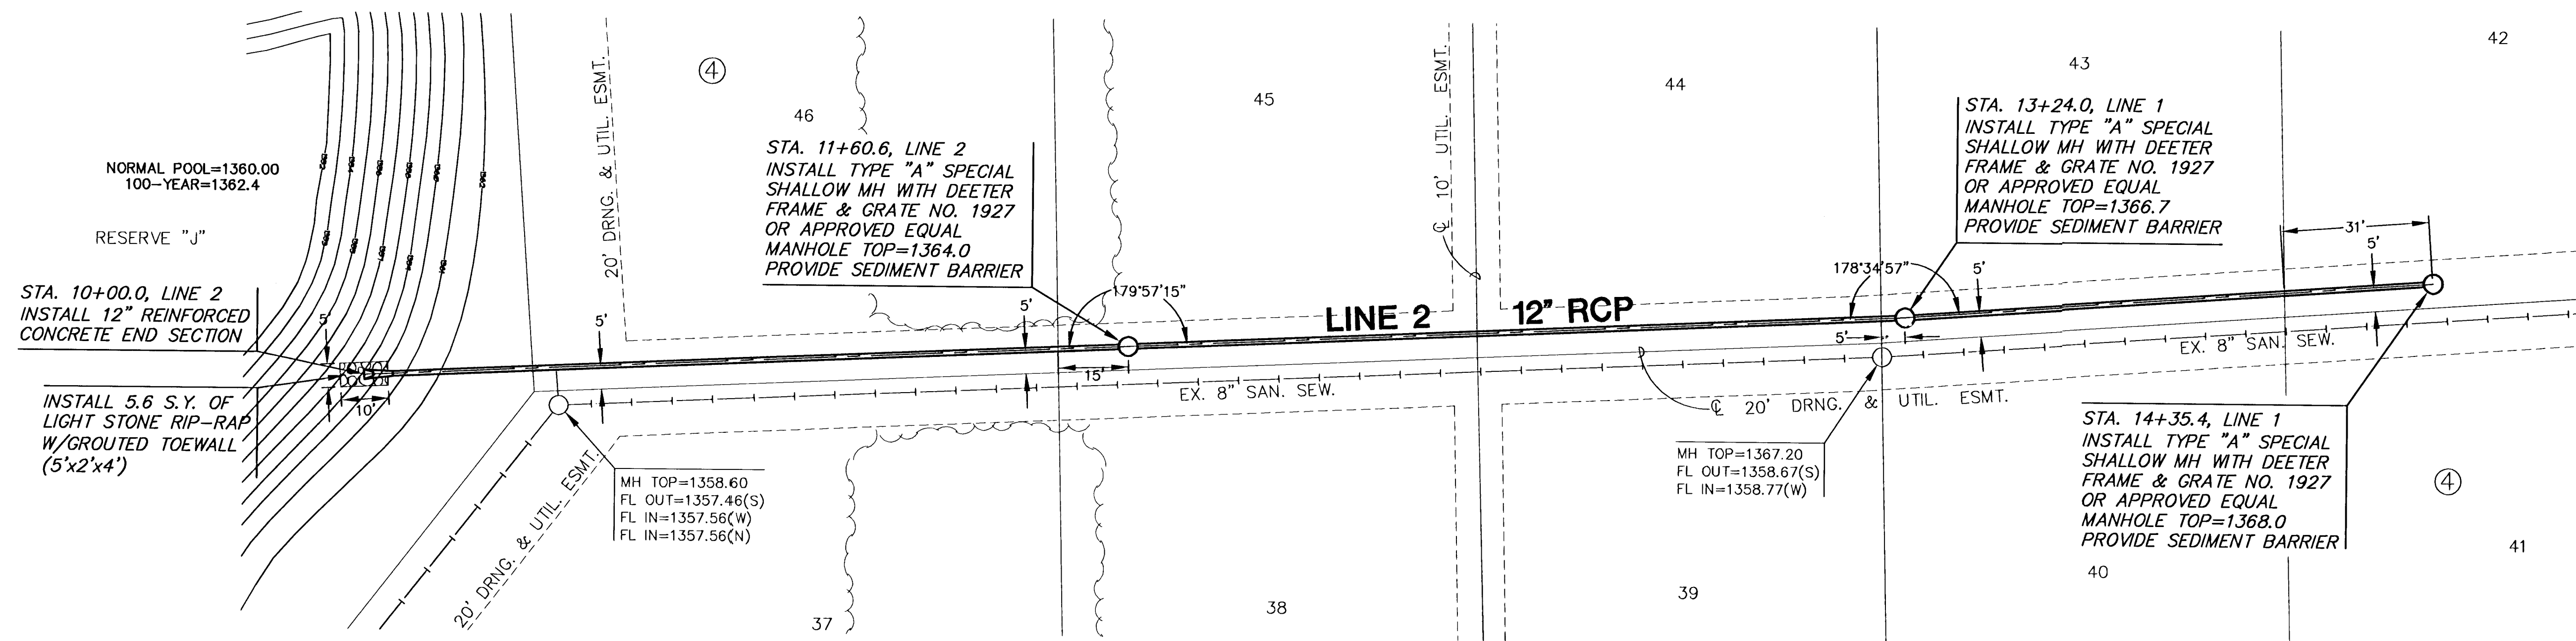

HAWTHORNE THIRD ADDITION

PLAN LINE 2

SCALE: 1"=20'

PROFILE LINE 2

SCALE: HORIZ 1"=20'
SCALE: VERT 1"=5'

