



HAWTHORNE THIRD ADDITION

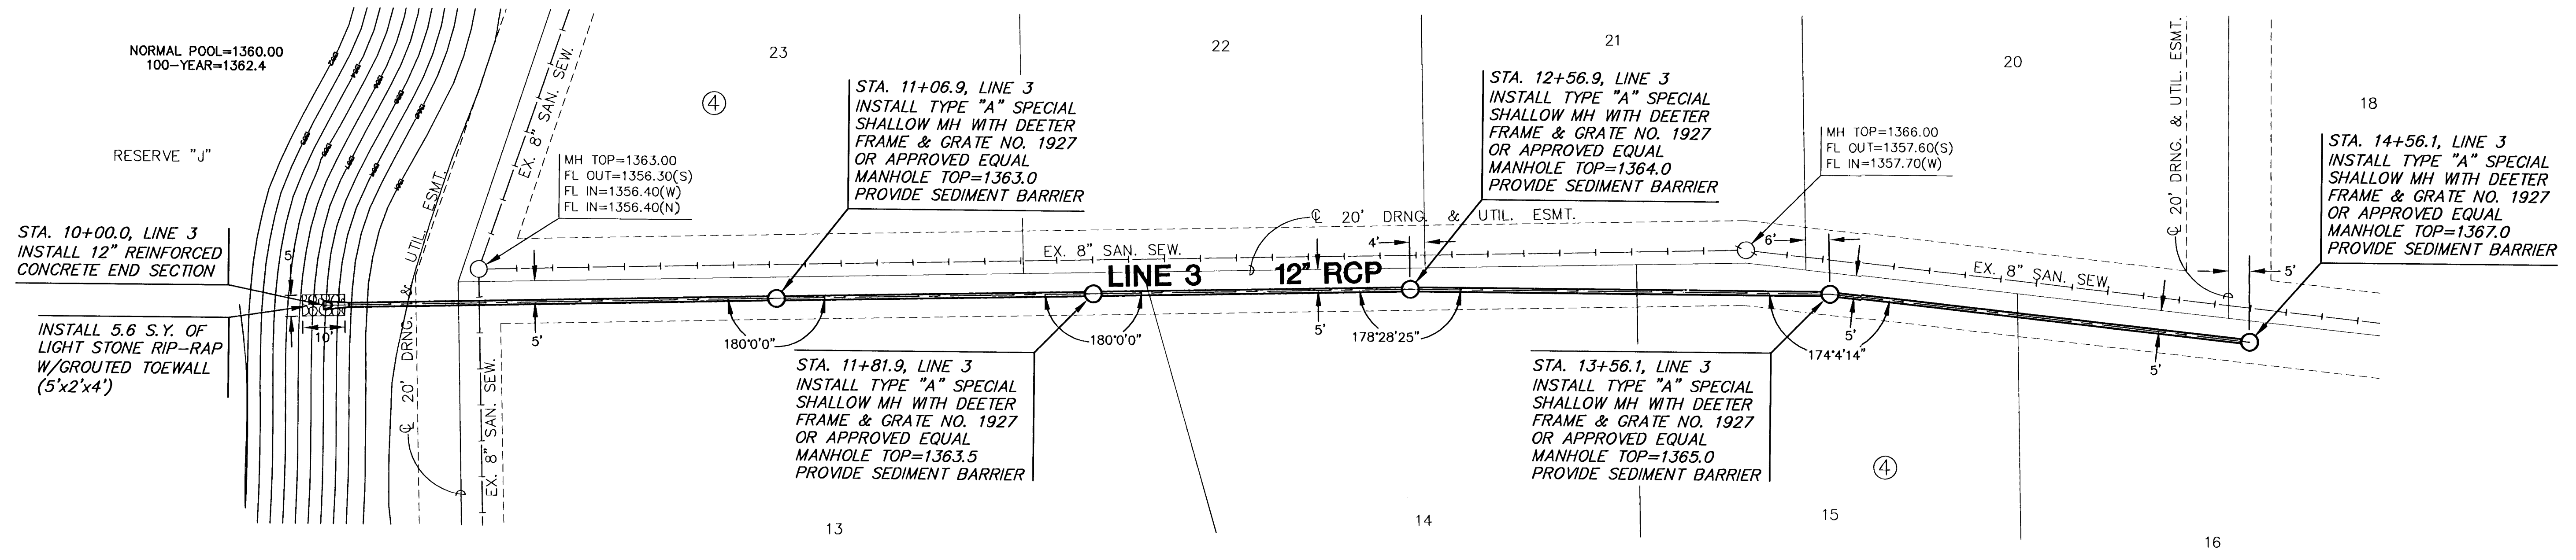

HAWTHORNE THIRD ADDITION

PLAN LINE 3

SCALE: 1"=20'

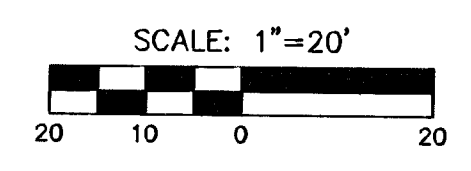

PROFILE LINE 3

SCALE: HORIZ. 1"=20'
SCALE: VERT. 1"=5'

