
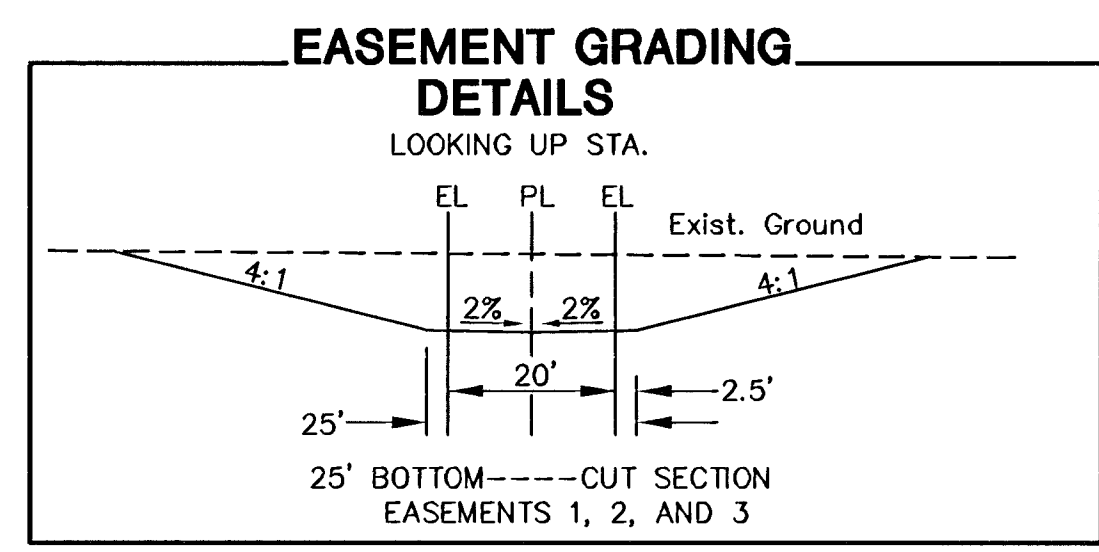


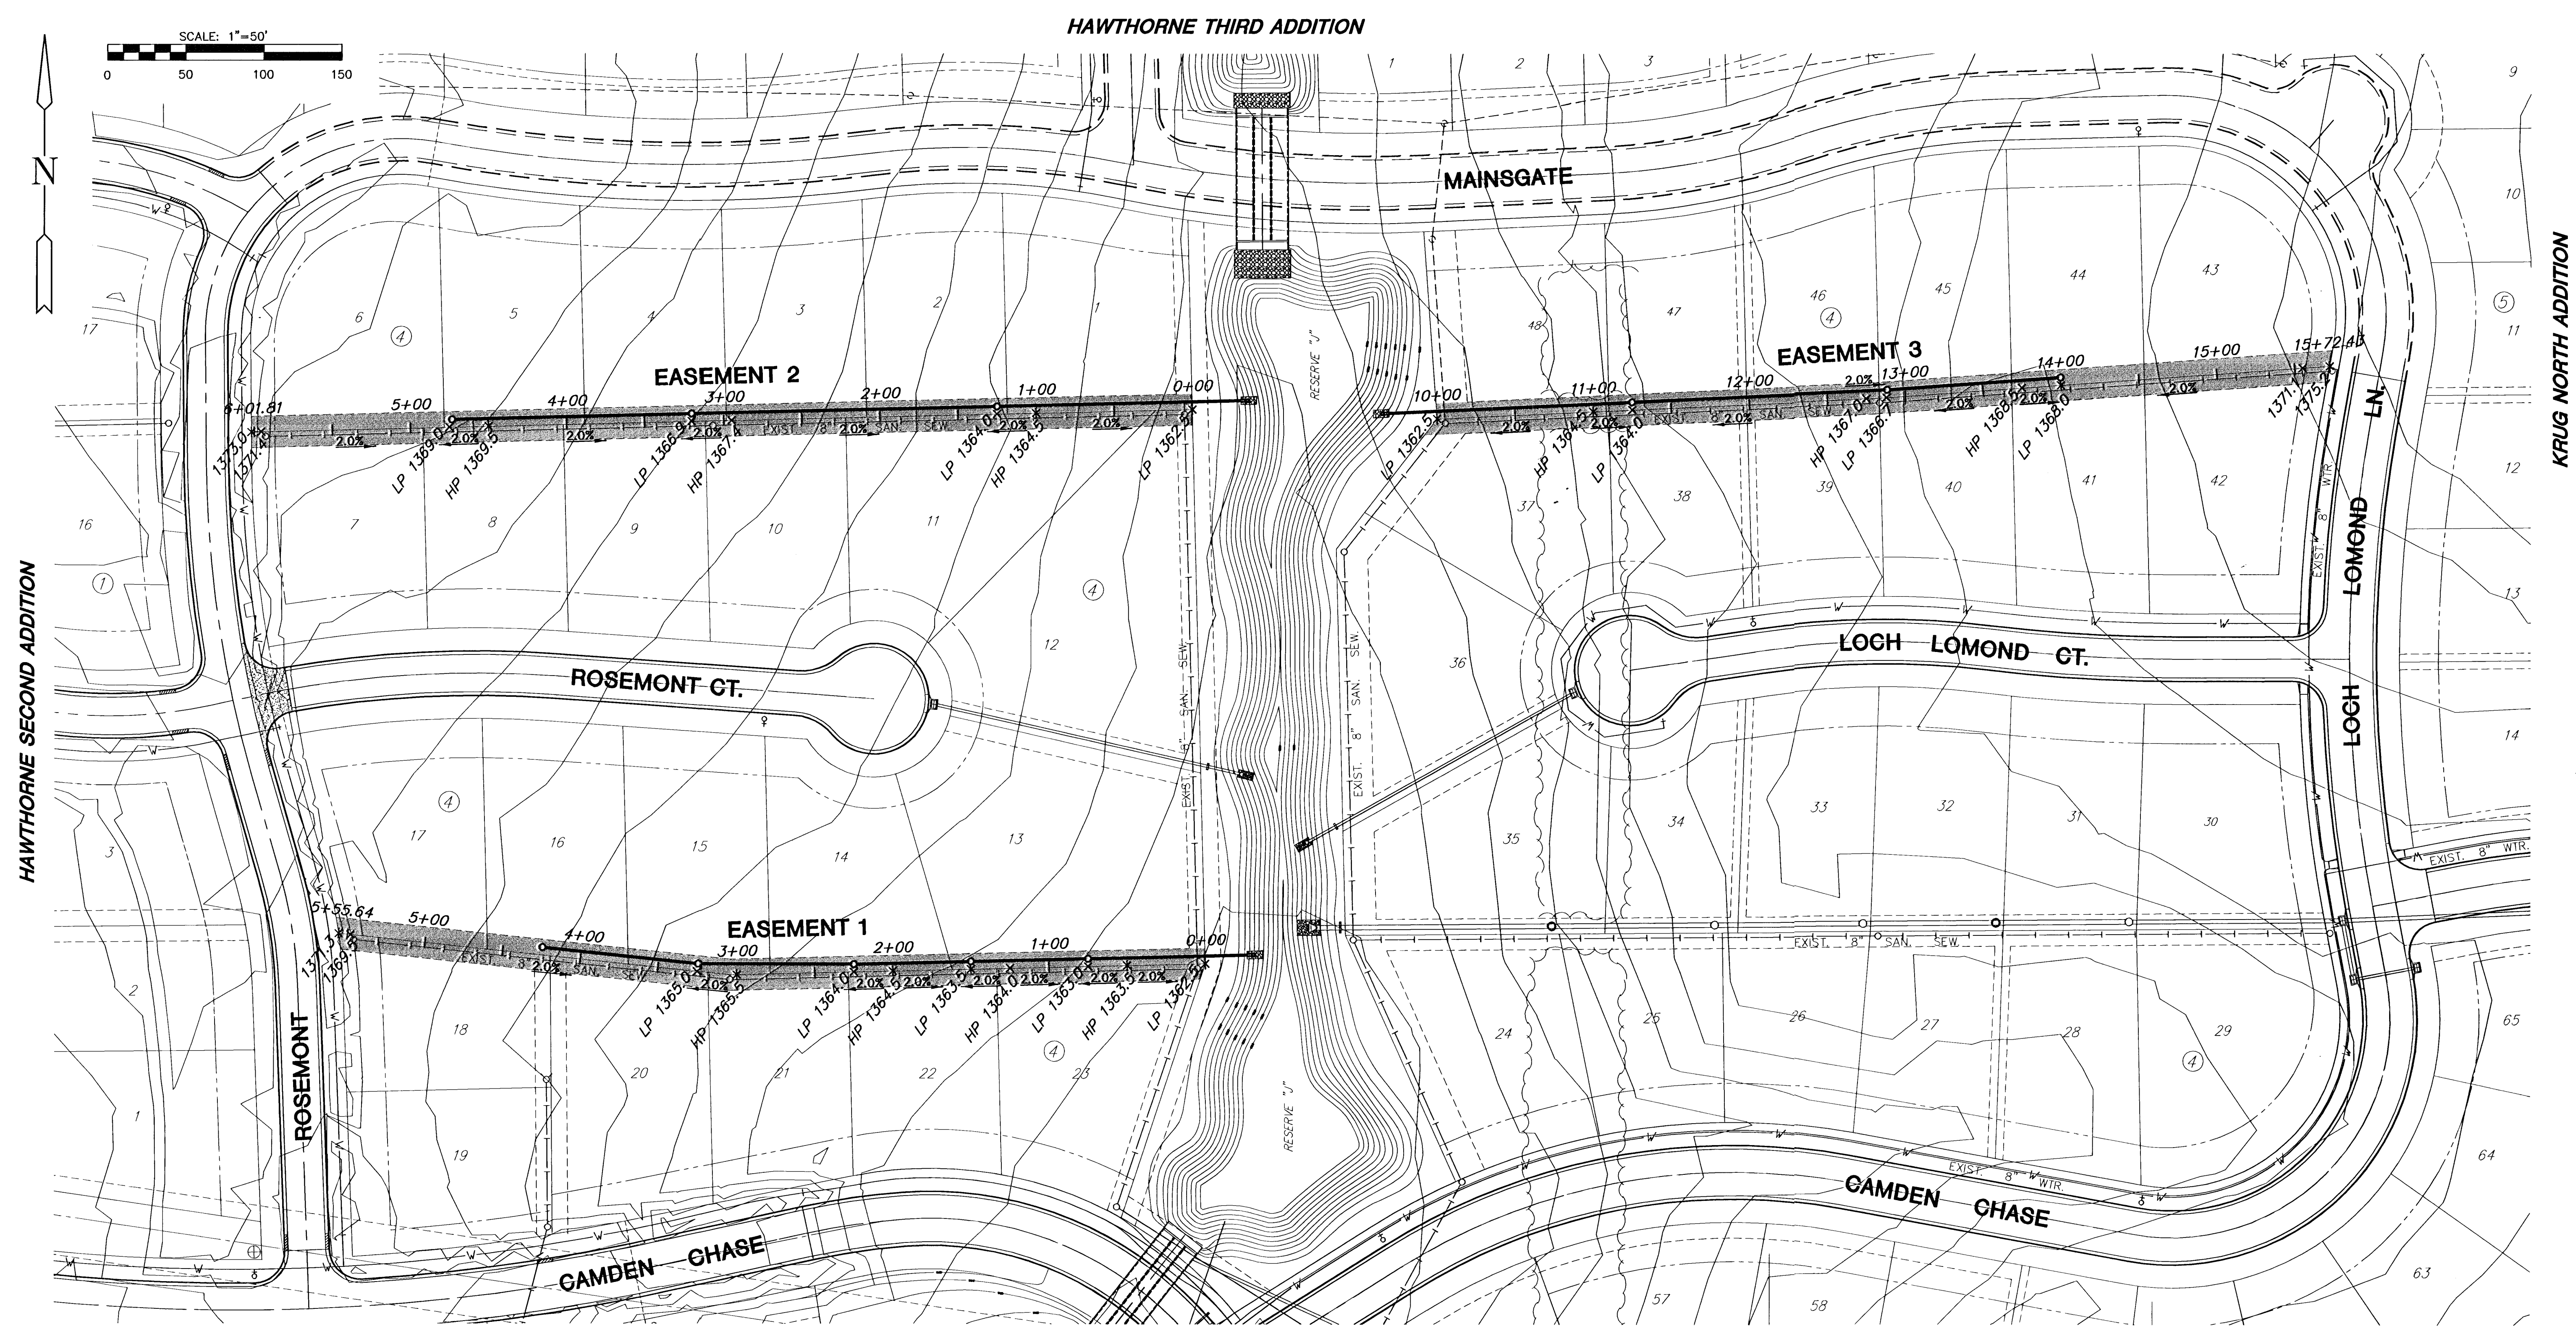

***EARTHWORK**

CUT 2490 C.Y.

FILL 30 C.Y.

*EARTHWORK QUANTITIES SHOWN ARE APPROXIMATE AND ARE FOR INFORMATION ONLY. CONTRACTOR SHOULD VERIFY BEFORE PREPARING THE PROPOSAL.

- LEGEND**
- AREAS TO BE GRADED (AREAS SHOWN IN EASEMENTS REPRESENT DITCH BOTTOM, SIDE SLOPES NOT INCLUDED)
 - 21+00 = DITCH GRADING STATION
 - EXISTING TREES
 - EXISTING CONTOURS
 - EXISTING SANITARY SEWER
 - EXISTING WATER LINE
 - 1380.9 x = GRADING ELEVATION
 - 2.0% = PERCENT GRADING

MKEC
ENGINEERING
CONSULTANTS
411 N. WEBB ROAD
WICHITA, KS. 67206
316-684-9600

HAWTHORNE THIRD ADDITION - PHASE 1A
PROJECT NAME

EASEMENT GRADING
SHEET TITLE

DFL DESIGN BY:	DMU DRAWN BY:	GJA CHECKED BY:
FEBRUARY 2005 DATE	02167 JOB NO.	7 / 12 SHEET/OF