
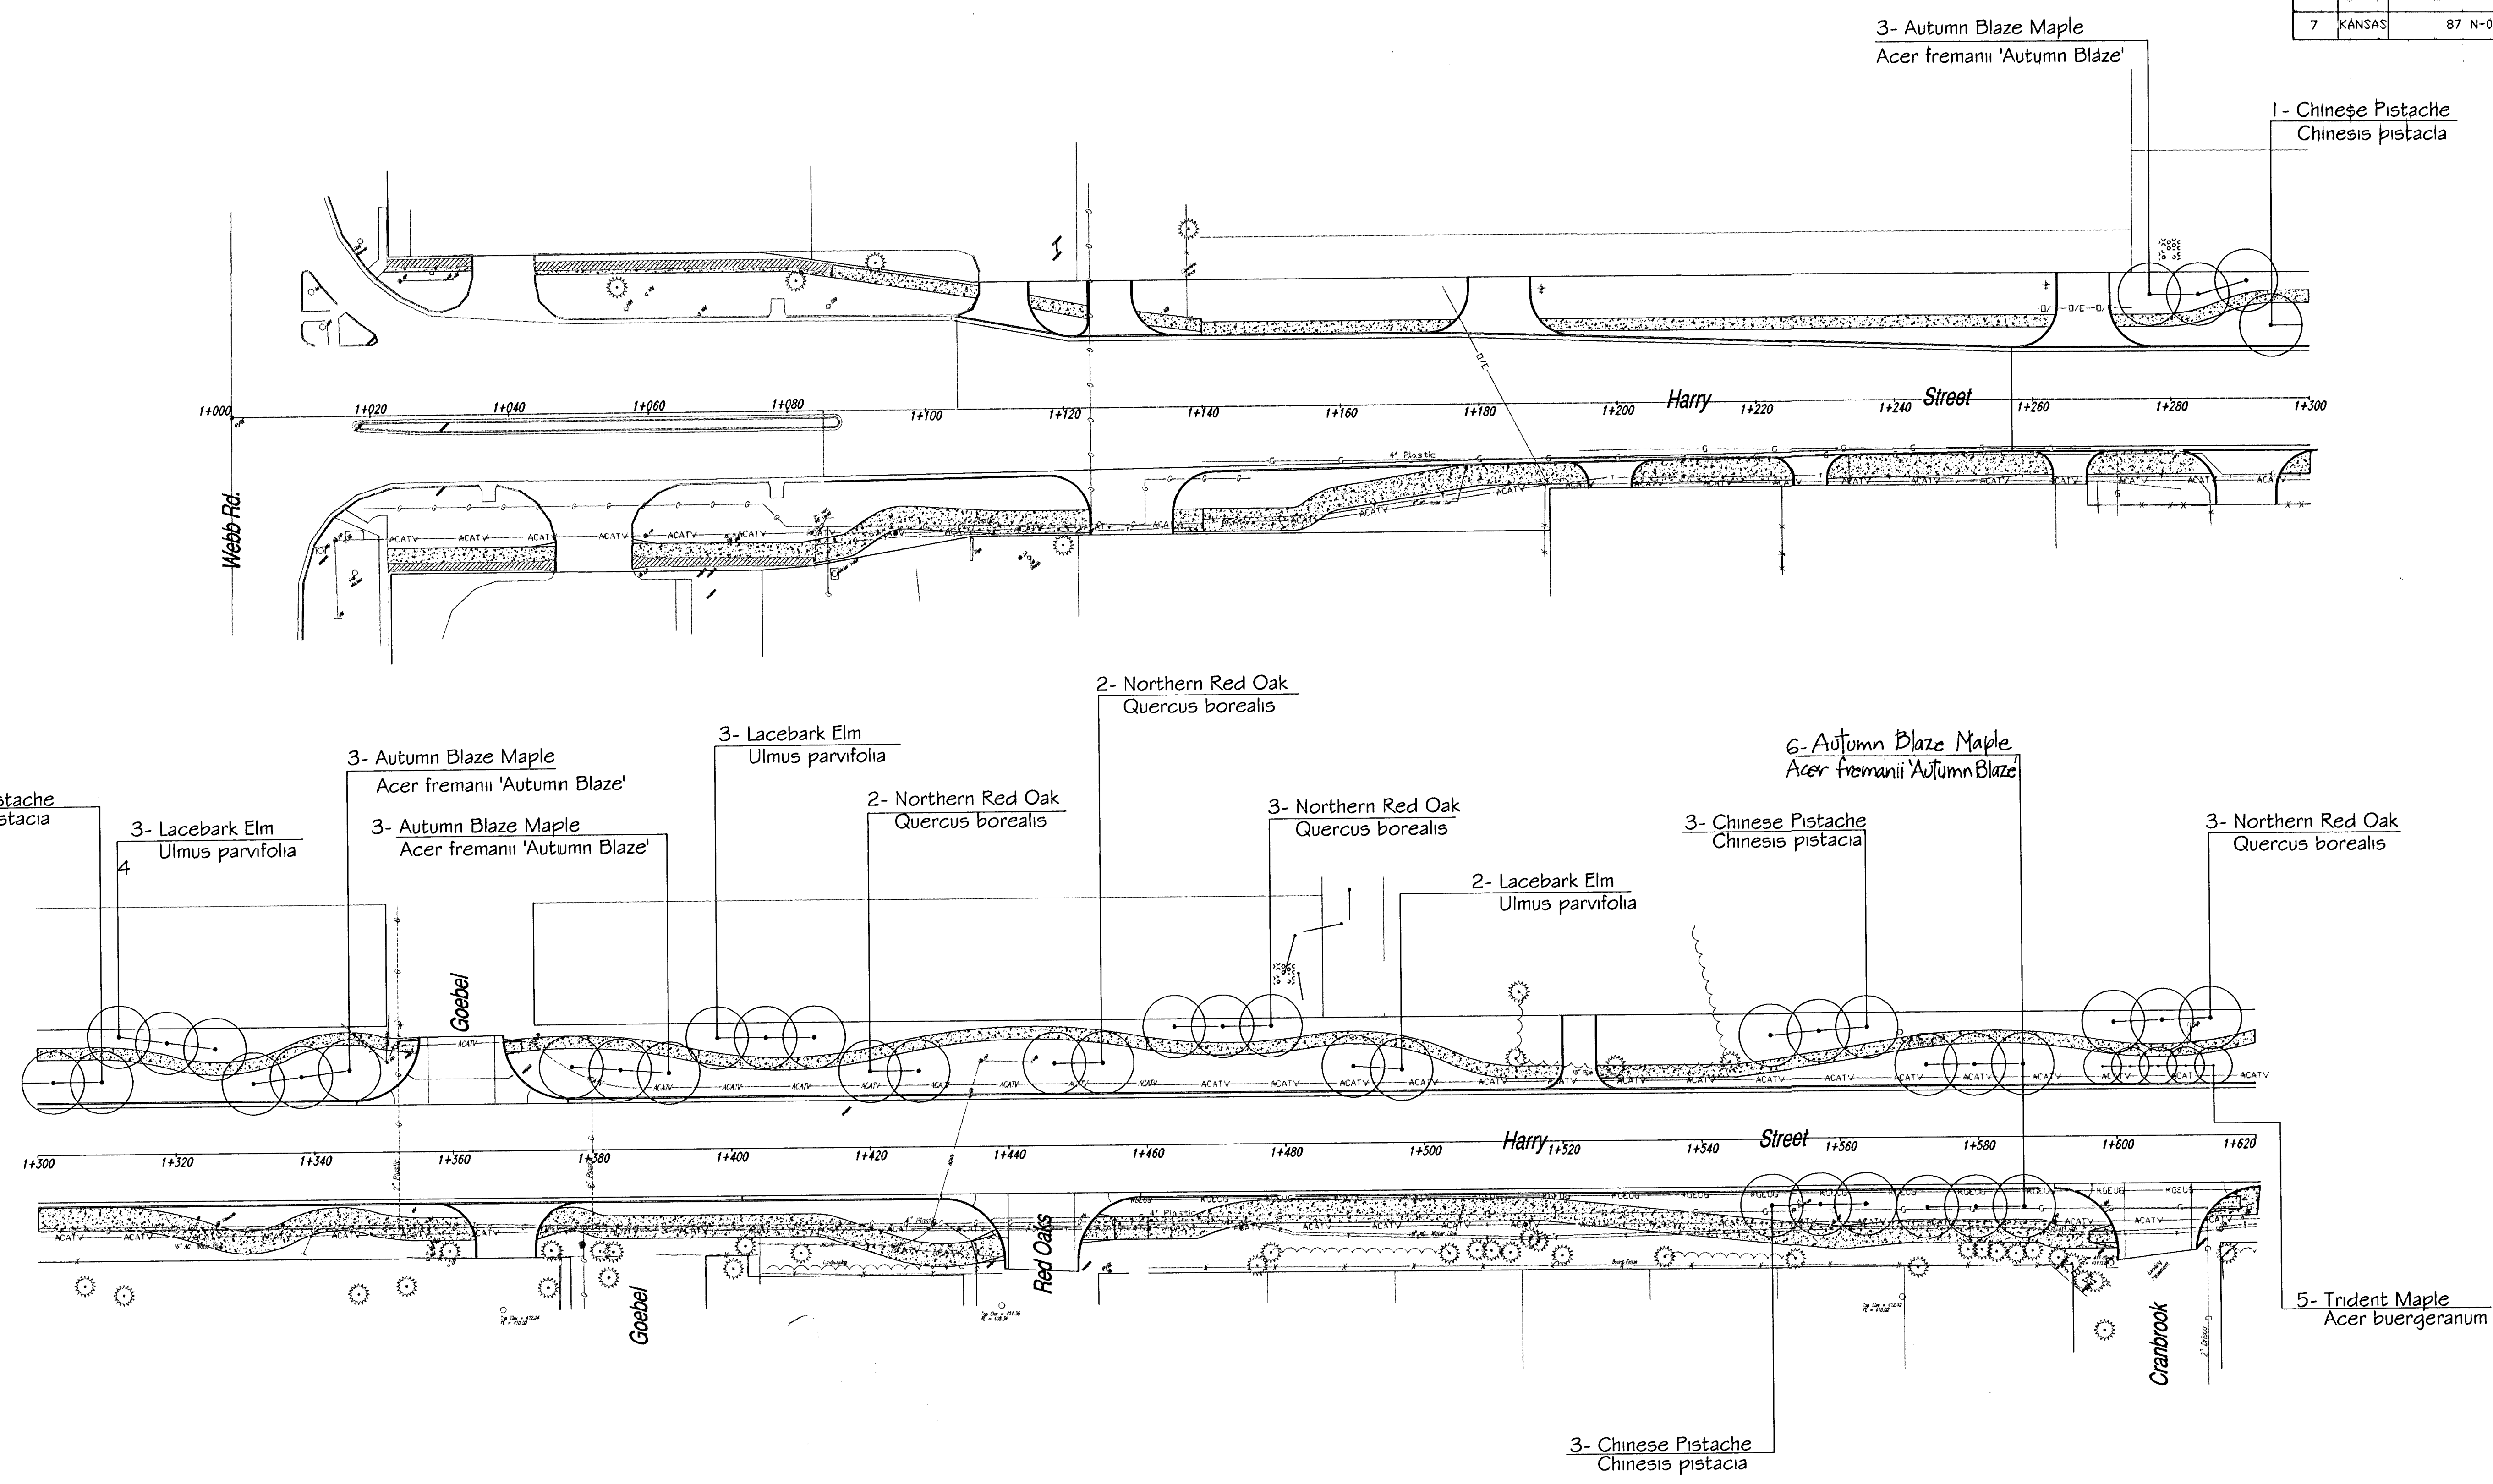


FHWA REG. NO.	STATE	PROJECT NO.	YEAR	SHEET NUMBER	TOTAL SHEETS
7	KANSAS	87 N-0113-01	1999	40	59

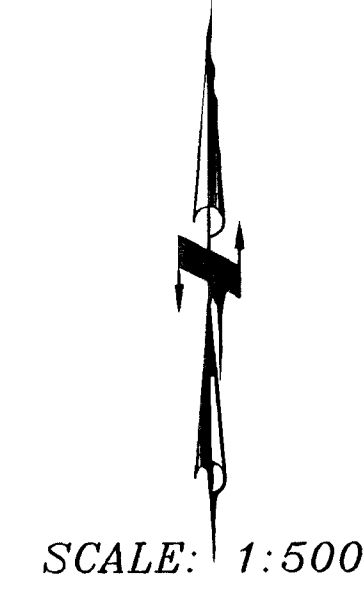

HARRY - WEBB TO GREENWICH LANDSCAPING PLAN			
SCALE:	APPROVED:	DRAWN BY:	
DATE:	CHECKED:	SHEET NO. 40	
PROJECT NO. 472-83091		OCA 706771	
ME MUNICIPAL ENGINEERS, P.A. 254-LAURA, SUITE 201, WICHITA, KANSAS 67211 316-262-3842 (TEL.) 316-262-8634 (FAX)			