


FHWA REG. NO.	STATE	PROJECT NO.	YEAR	SHEET NUMBER	TOTAL SHEETS
7	KANSAS	87 N-0113-01	1999	41	59

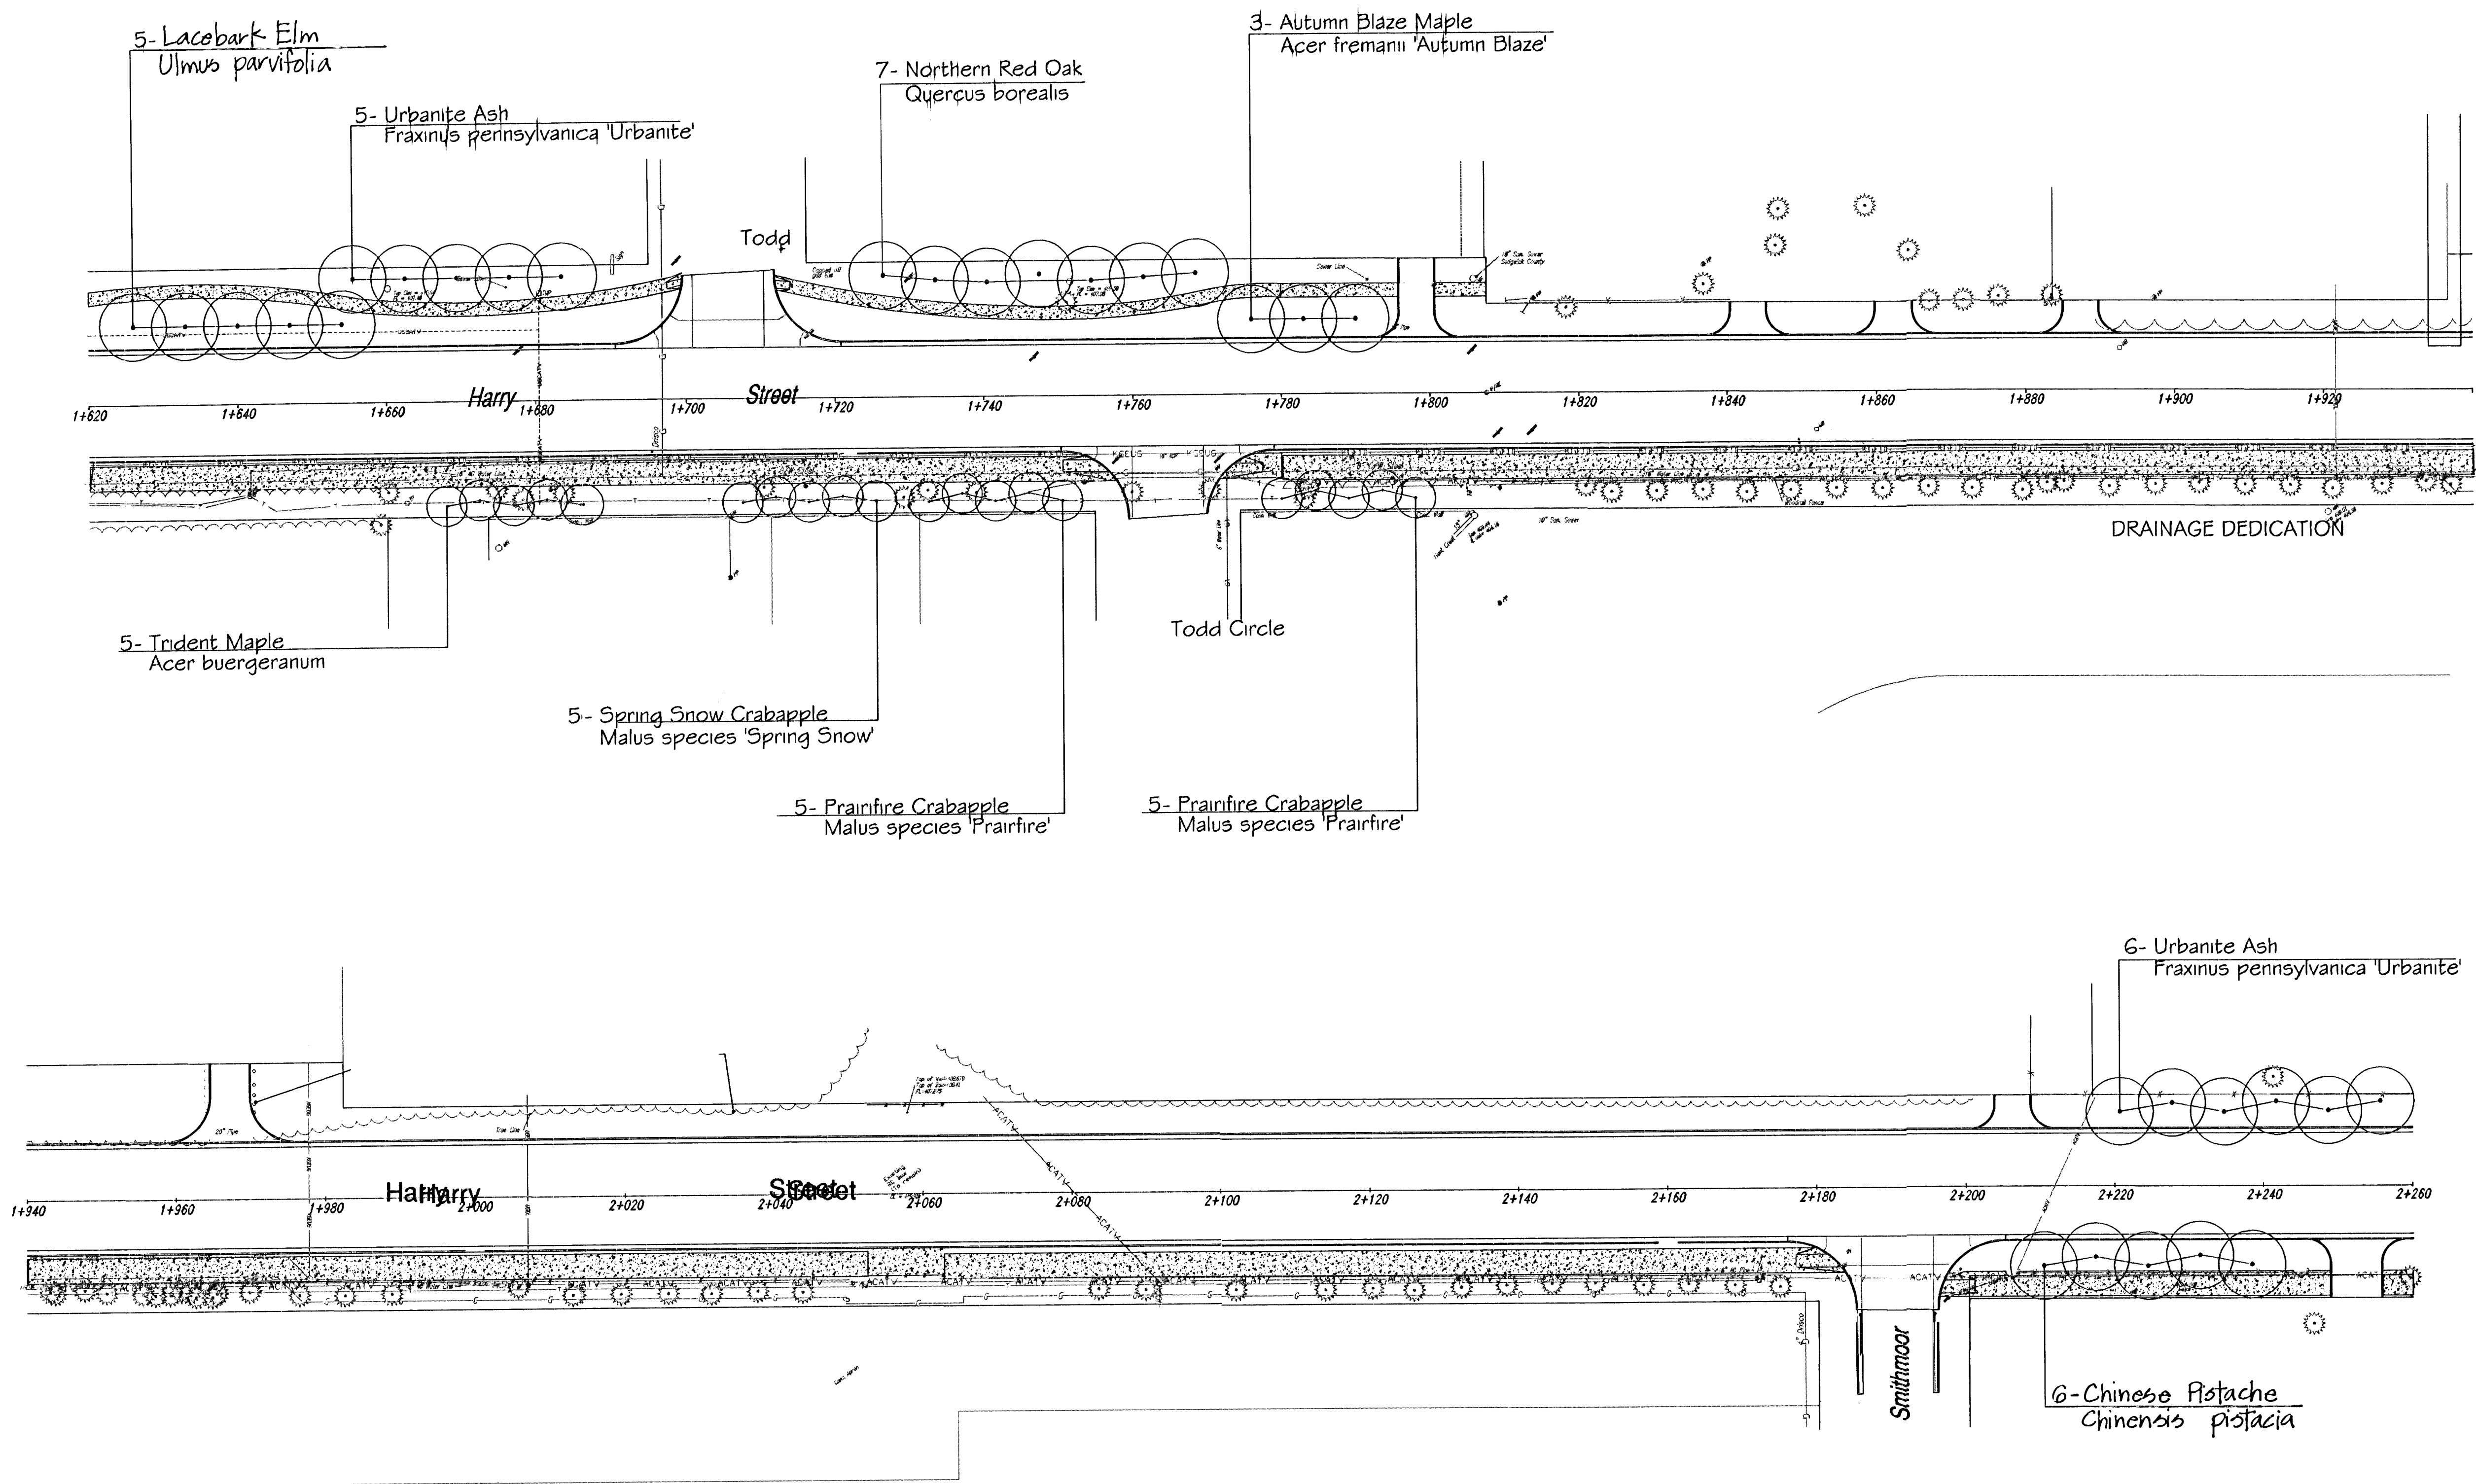

SCALE: 1:500



HARRY - WEBB TO GREENWICH LANDSCAPING PLAN			
SCALE:	APPROVED:	DRAWN BY:	
DATE:		CHECKED:	
PROJECT NO:	472-92883	SHEET NO. 41	
ME MUNICIPAL ENGINEERS, P.A. 254-LAURA, SUITE 201, WICHITA, KANSAS 67211 316-262-3842 (TEL.) 316-262-8634 (FAX)			