


**FOX RIDGE ADDITION
CONNECTOR PHASE, PART 1
CROSS SECTIONS**

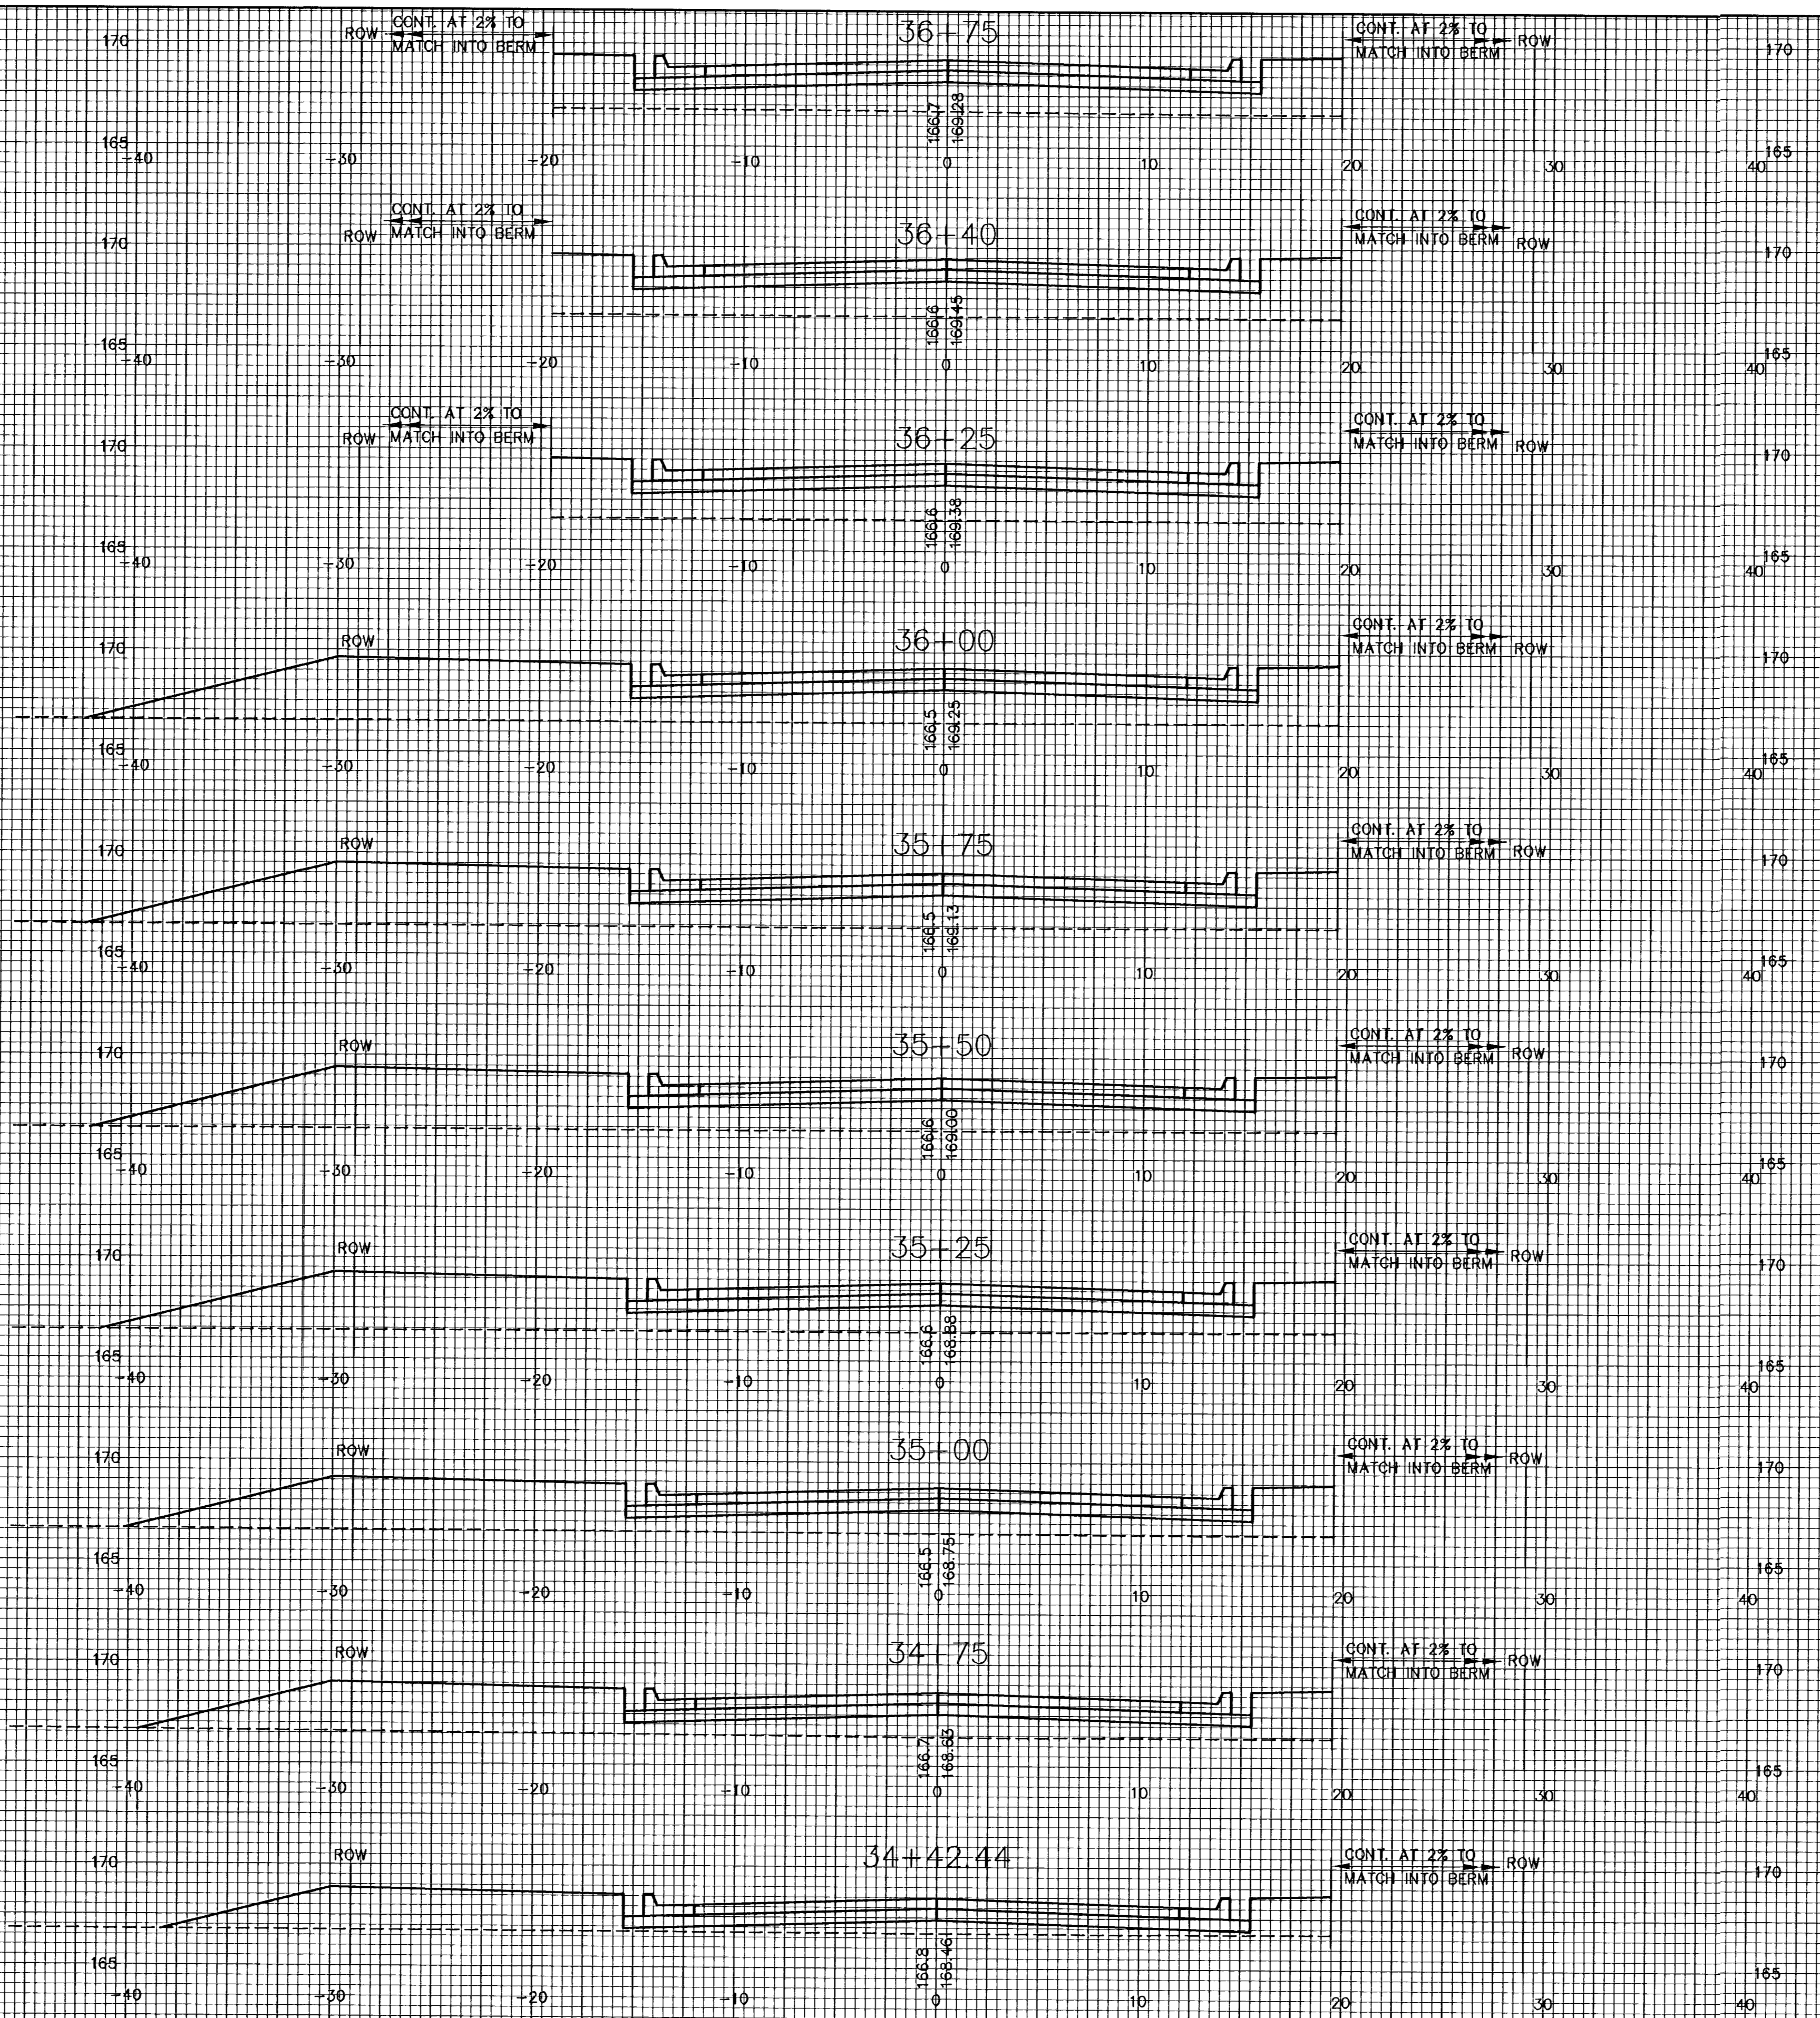

WESTLAKES PARKWAY

G:\NOV11\99118\DWG\PAV\CONN PH PART1\XSEC1.XSEC