
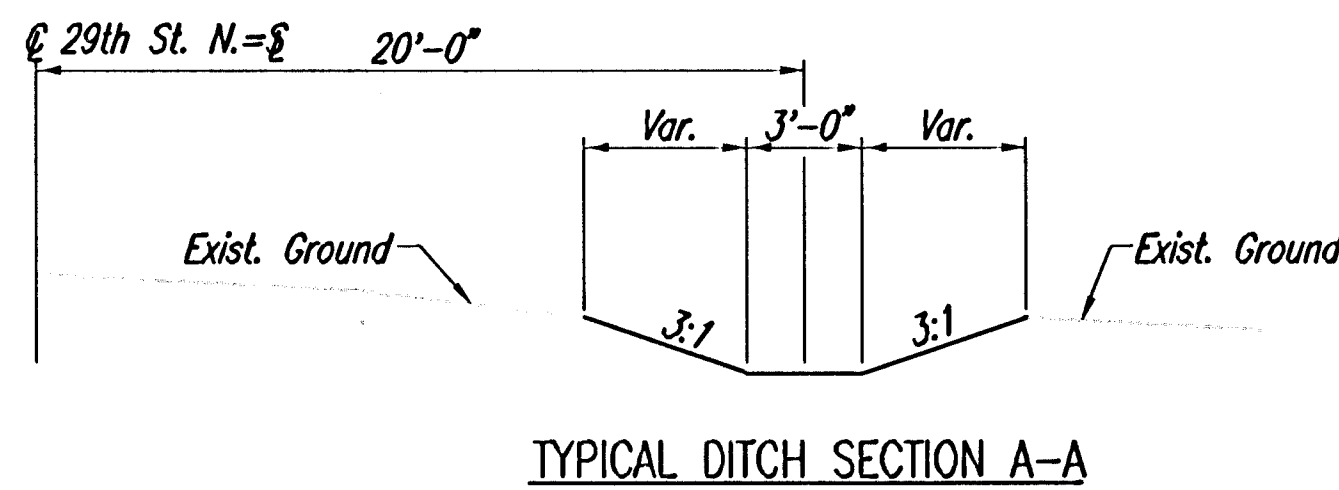
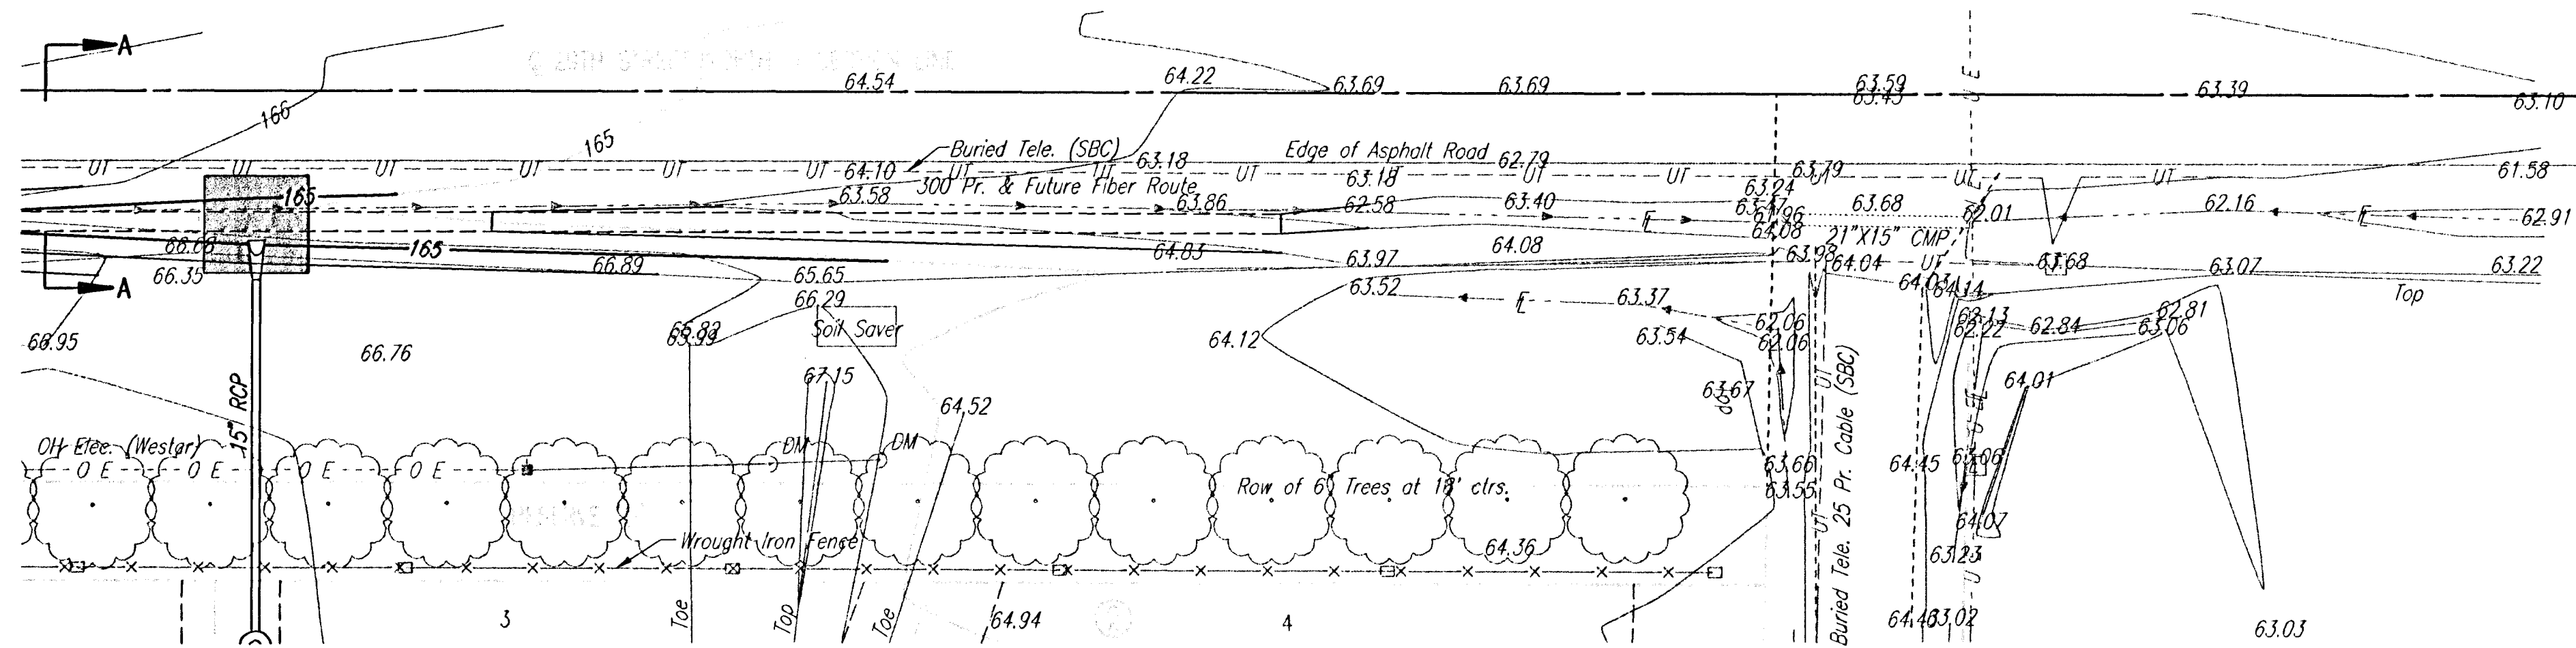



PLAN	CHECKED	CHECKED	BY	DATE

PROFILE	CHECKED	CHECKED	BY	DATE

DSNR, BJB, OPER, BJS, SCALE: 1"=20.00
Q:\2005\05415\000\05415-000-C-DITCH GRADING-2 11-28-2005 10:54:07 am

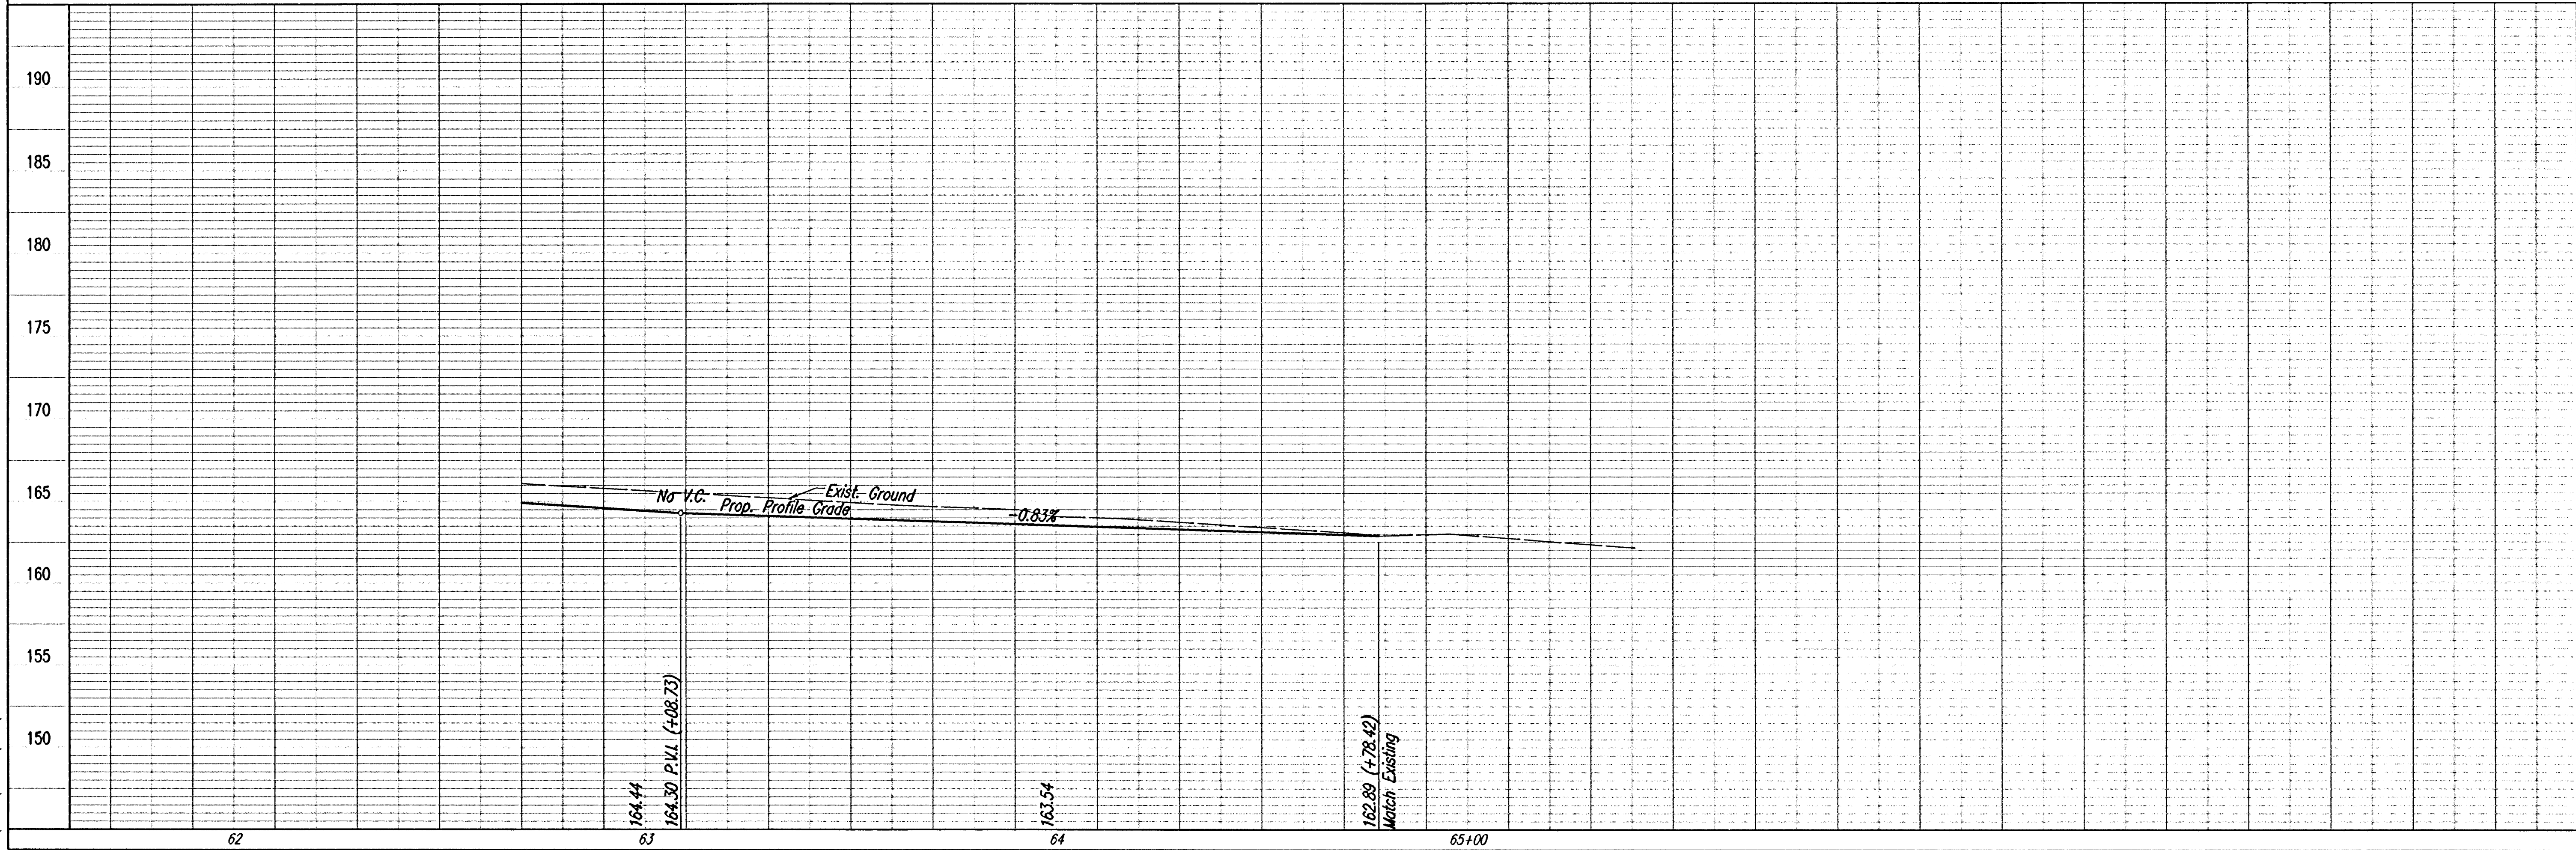

SCALE: 1"=20'

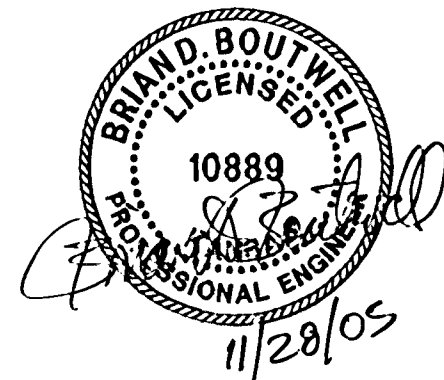

PROPOSED DITCH GRADING JAMES L. ARMOUR, P.E. - CITY ENGINEER CITY OF WICHITA PROJECT NO. 472-84103	
Professional Engineering Consultants, P.A. 303 S. TOPEKA • WICHITA, KANSAS 67202 316-266-2661 • FAX 316-266-3003	Job No. 35-05415-000-042 Date July 2005
Designed By BJB, BJB, BMM Drawn By BJS, BMM	