


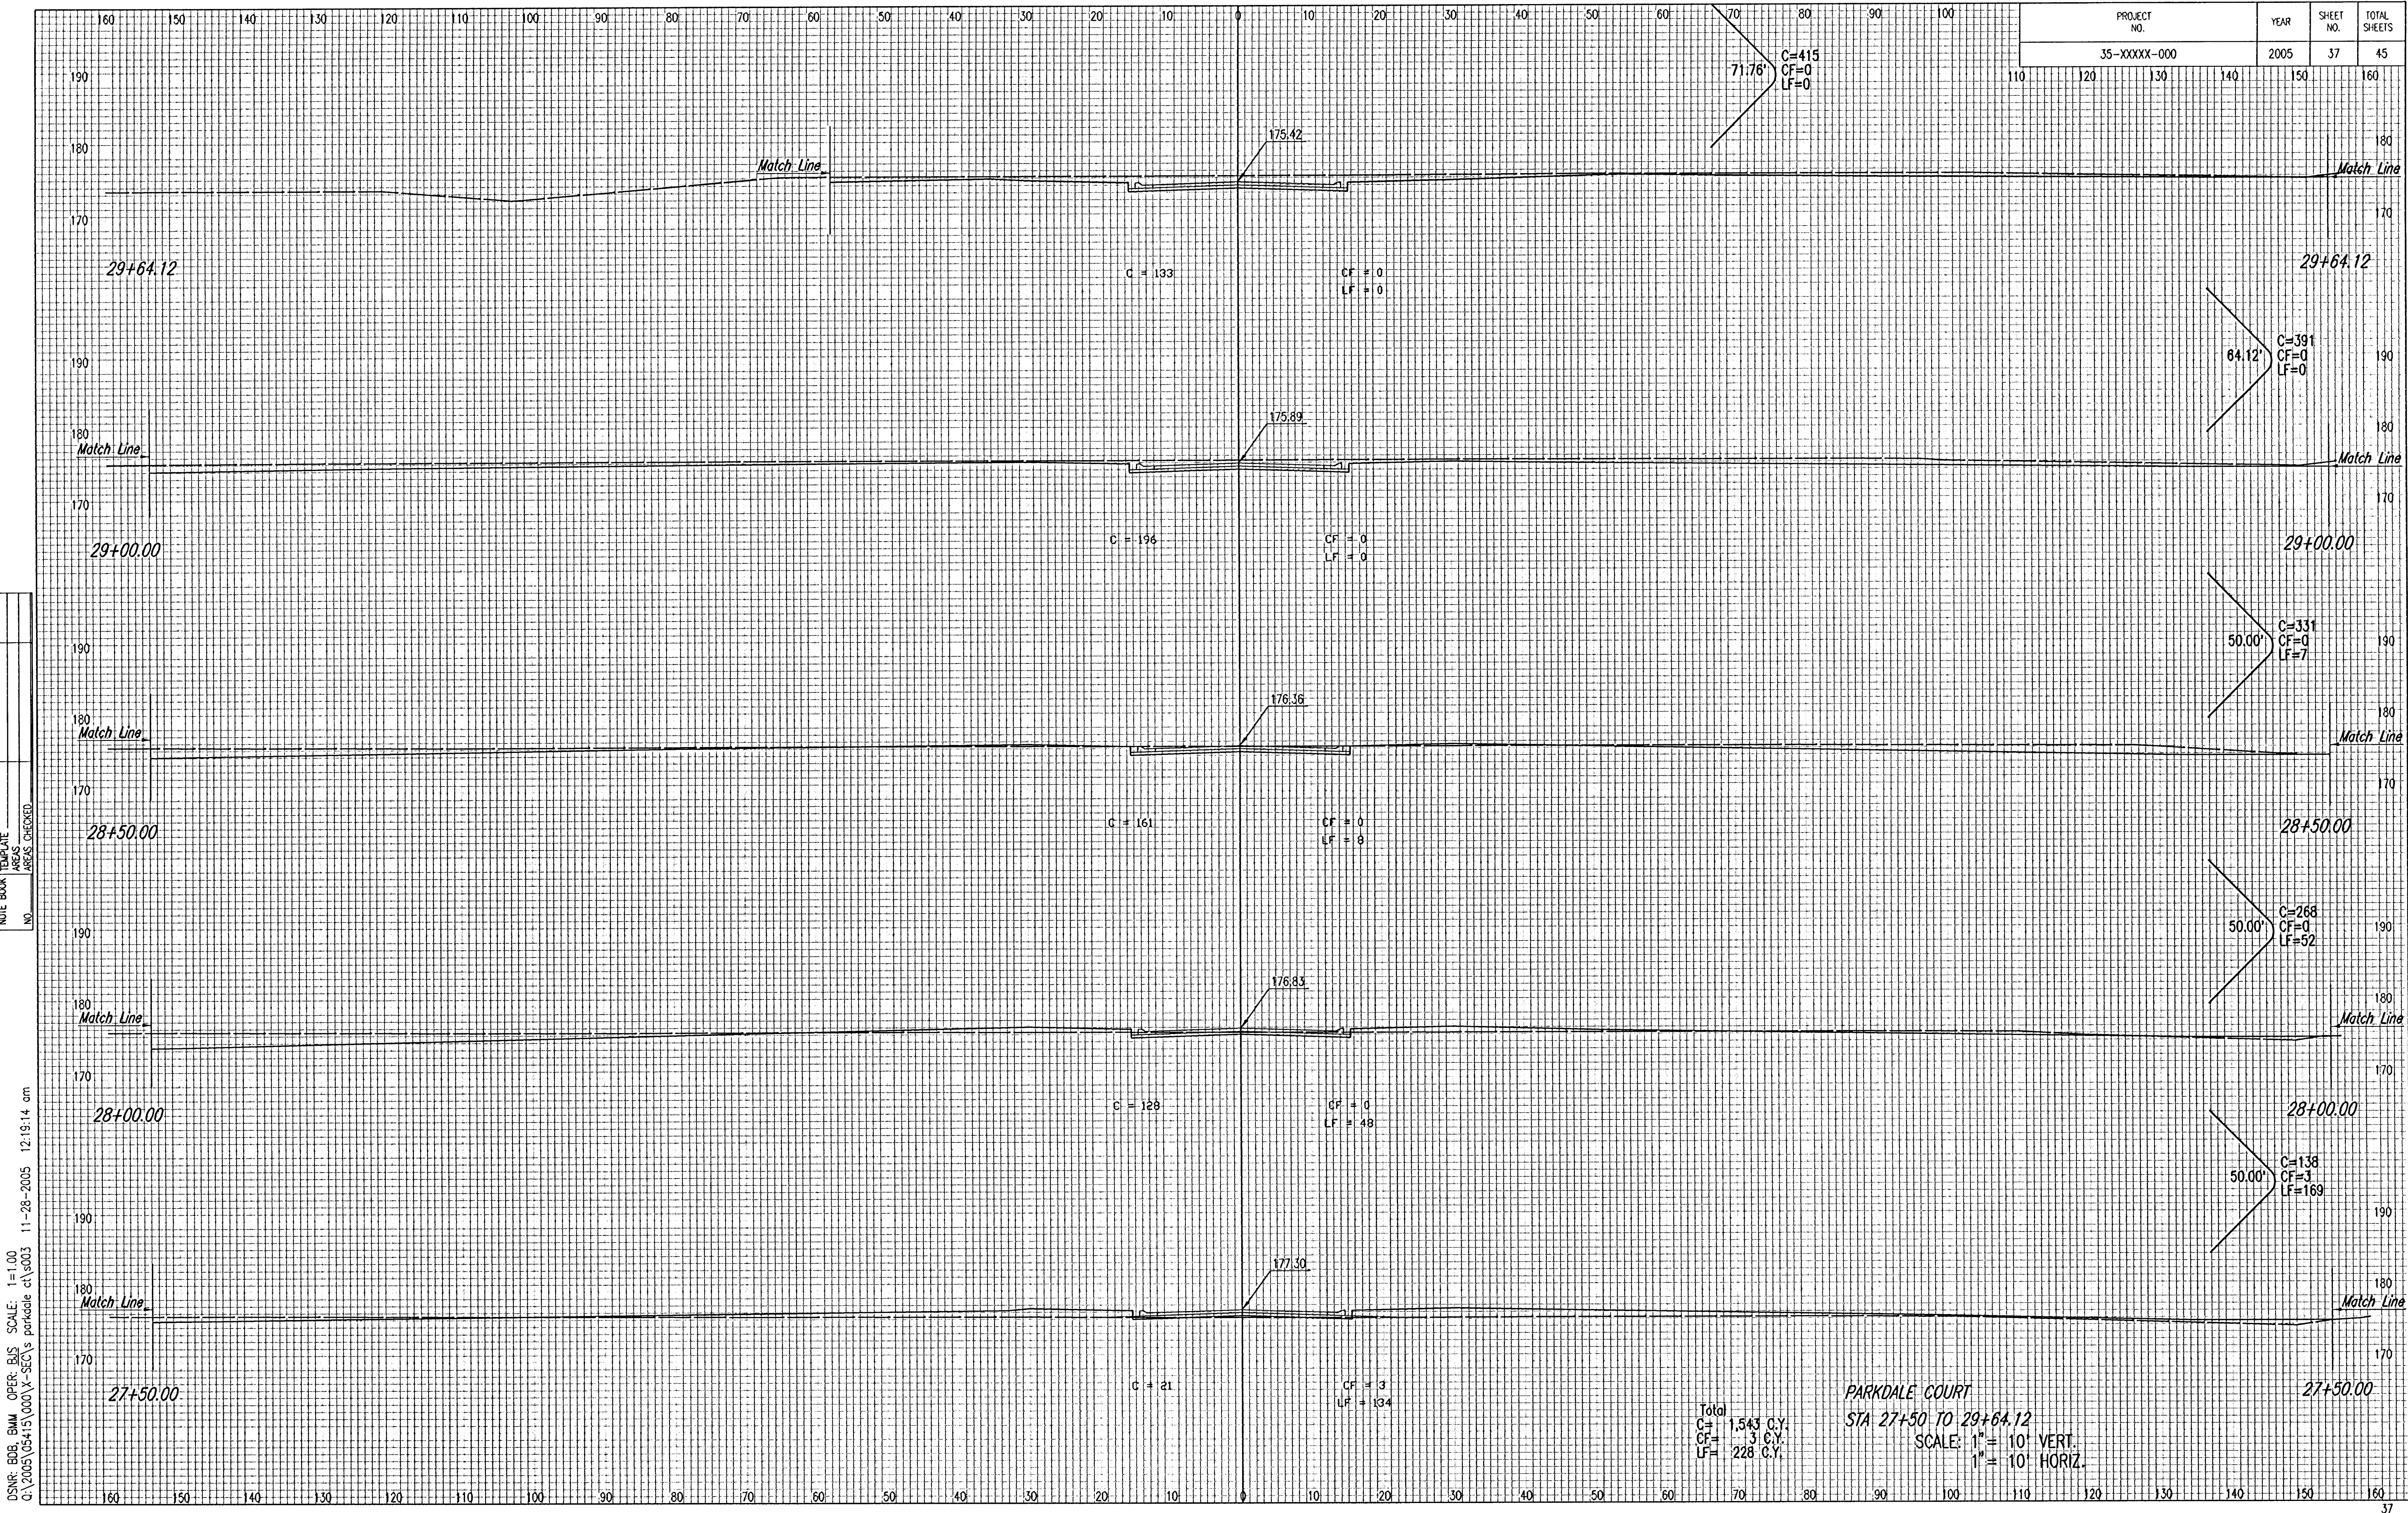

PROJECT NO.	YEAR	SHEET NO.	TOTAL SHEETS
35-XXXXX-000	2005	37	45

C=415
CF=0
LF=0

C=391
CF=0
LF=0

C=331
CF=0
LF=7

C=268
CF=0
LF=52

C=138
CF=3
LF=169

Total
C= 1,543 C.Y.
CF= 31 C.Y.
LF= 228 C.Y.

PARKDALE COURT
STA 27+50 TO 29+64.12
SCALE: 1"= 10' VERT.
1"= 10' HORIZ.

NOTE BOOK	TEMPLATE	AREAS	CHECKED
NO			

DSNR: BDB, BMM OPER: BUS SCALE: 1"=100'
Q:\2005\05\15\000\X-SEC\3 parkdale ct\5003 11-28-2005 12:19:14 am