


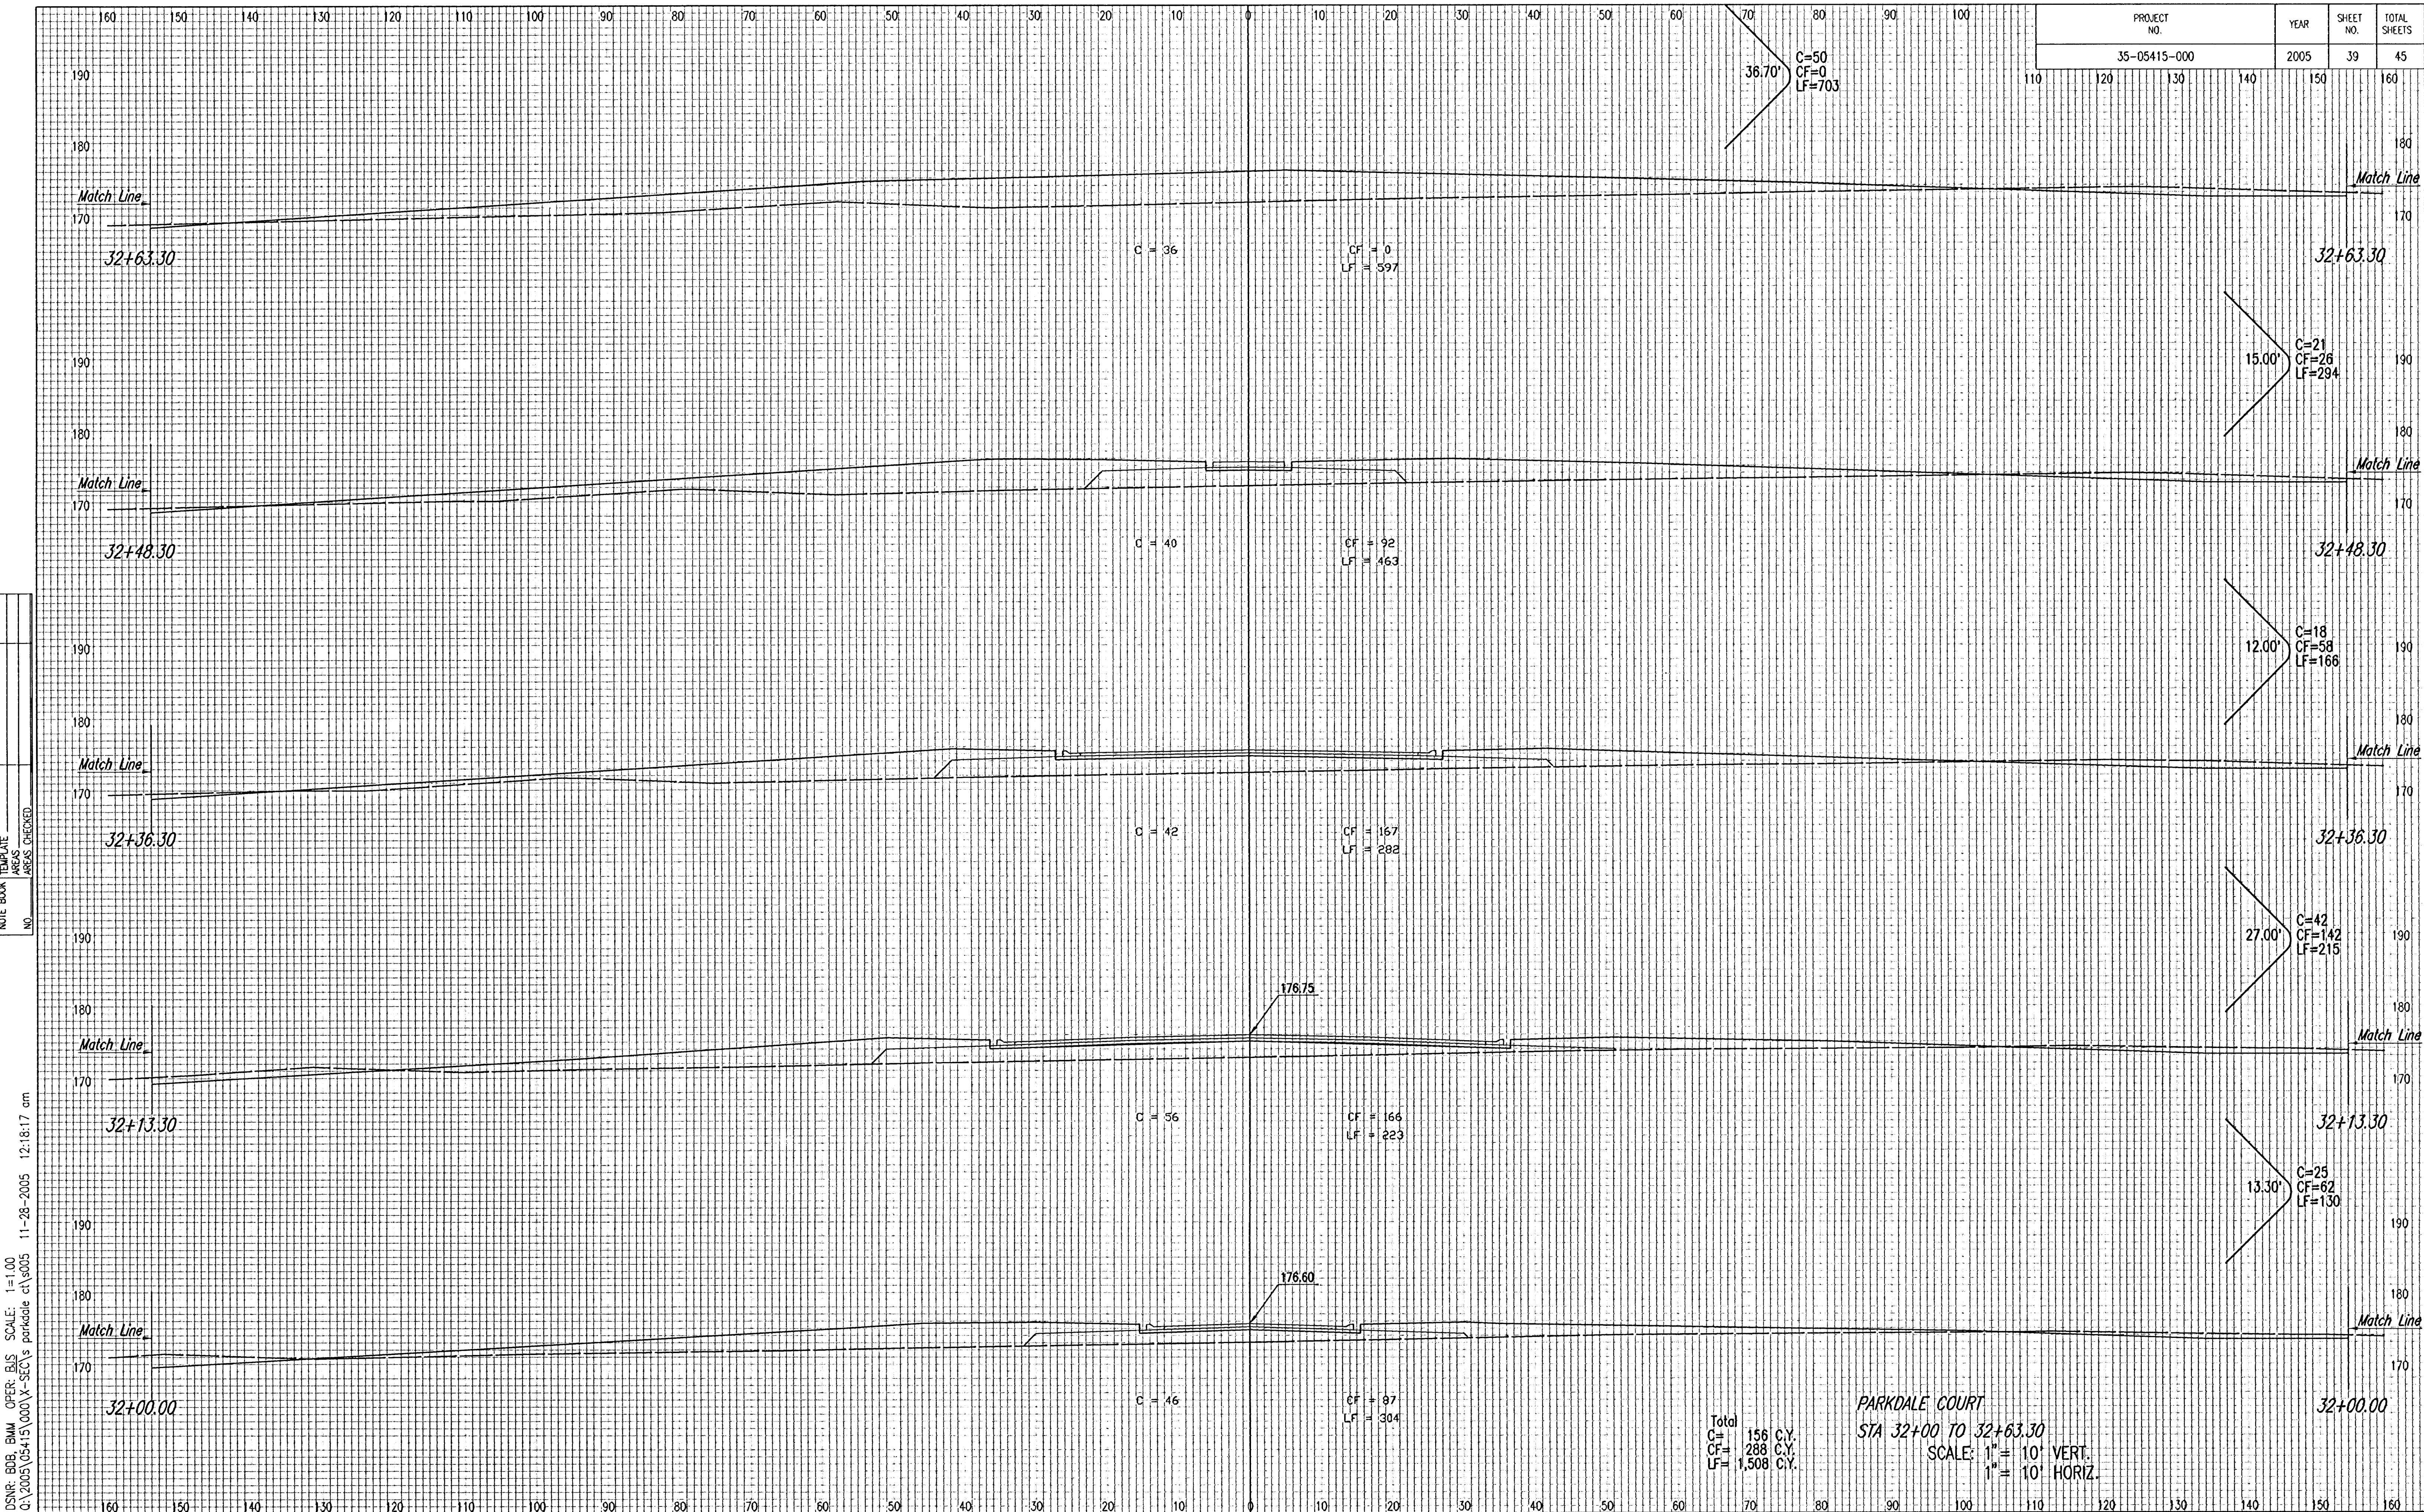

PROJECT NO.	YEAR	SHEET NO.	TOTAL SHEETS
35-05415-000	2005	39	45

NOTE BOOK	TEMPLATE	AREAS	CHECKED
NO			

DSNR: BOB BMW OPER: BJS SCALE: 1"=100'
Q:\2005\05415\000\X-SEC\parkdale.ctb 11-28-2005 12:18:17 am

Total
C= 156 C.Y.
CF= 288 C.Y.
LF= 1,508 C.Y.

PARKDALE COURT
STA 32+00 TO 32+63.30
SCALE: 1"= 10' VERT.
1"= 10' HORIZ.