


NOTE BOOK	TEMPLATE
NO.	AREAS CHECKED

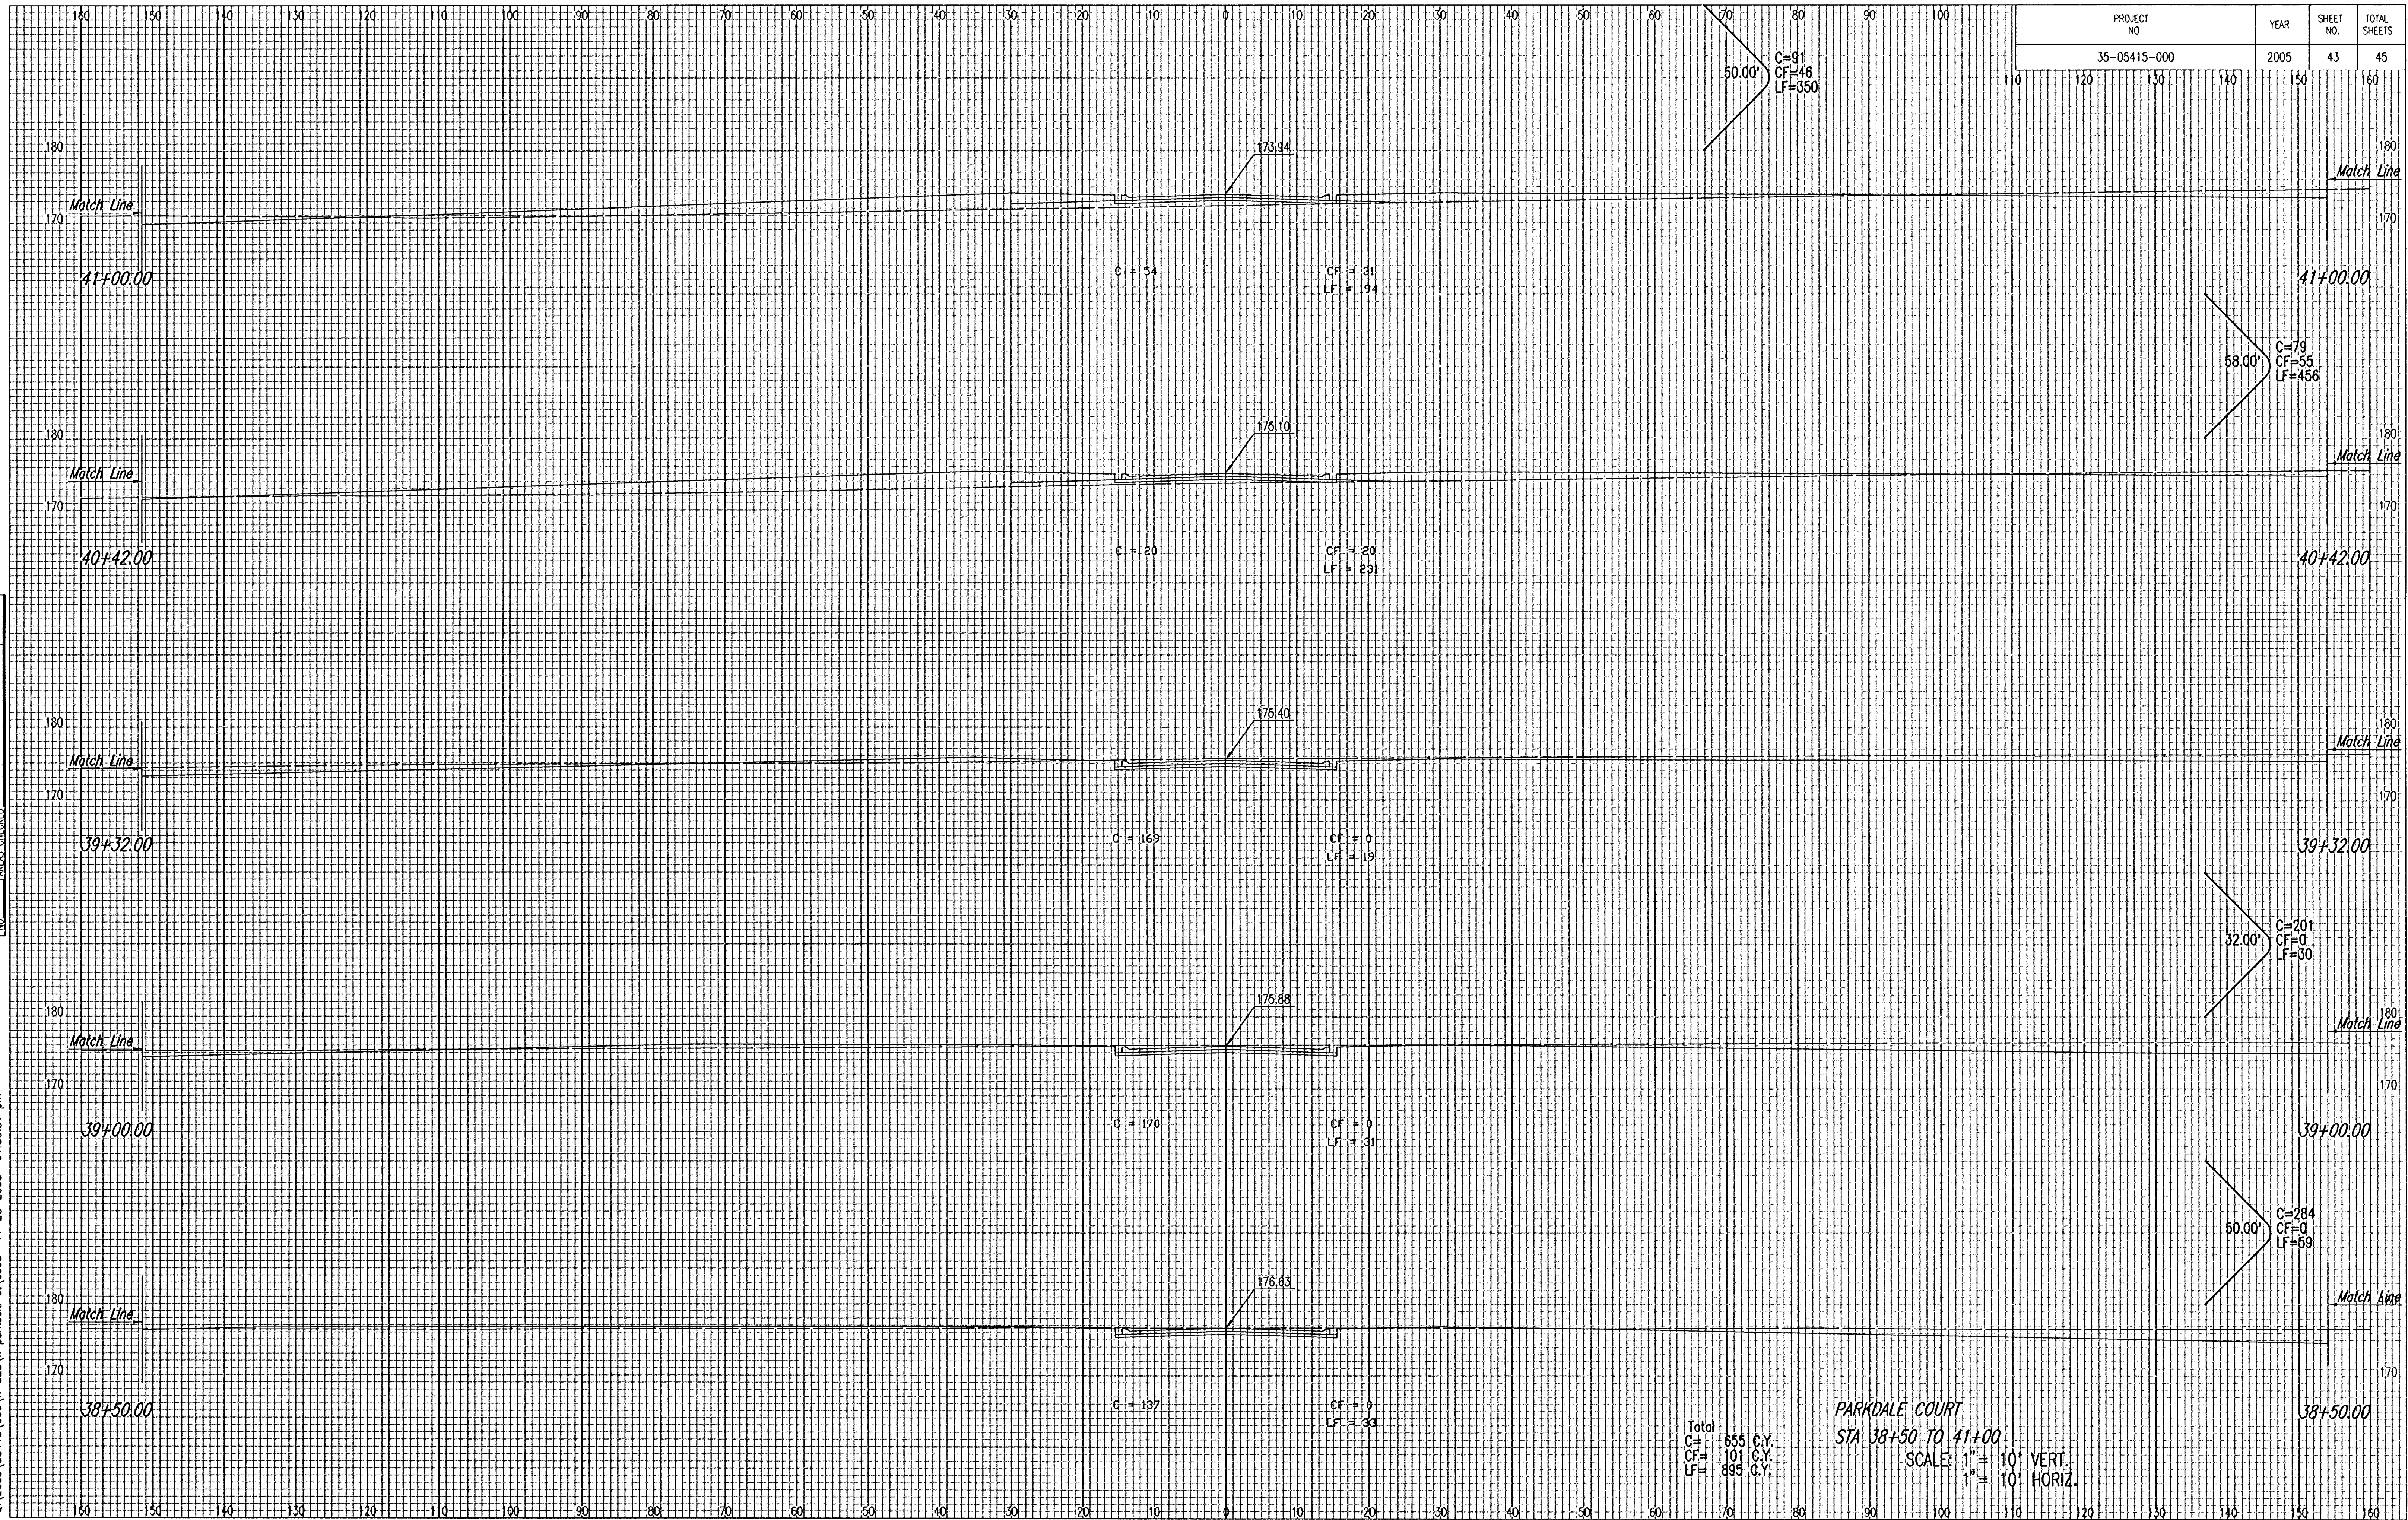

Total
C= 655 C.Y.
CF= 101 C.Y.
LF= 895 C.Y.

PARKDALE COURT
STA 38+50 TO 41+00
SCALE: 1" = 10' VERT.
1" = 10' HORIZ.

PROJECT NO.	YEAR	SHEET NO.	TOTAL SHEETS
35-05415-000	2005	43	45