


DSNR: BDB, BMM OPER: BUS SCALE: 1"=100'
Q:\2005\05415\000\X-SEC\11 parkdale.ctb 11-28-2005 01:33:32 pm

NOTE BOOK	TEMPLATE
NO.	AREAS CHECKED

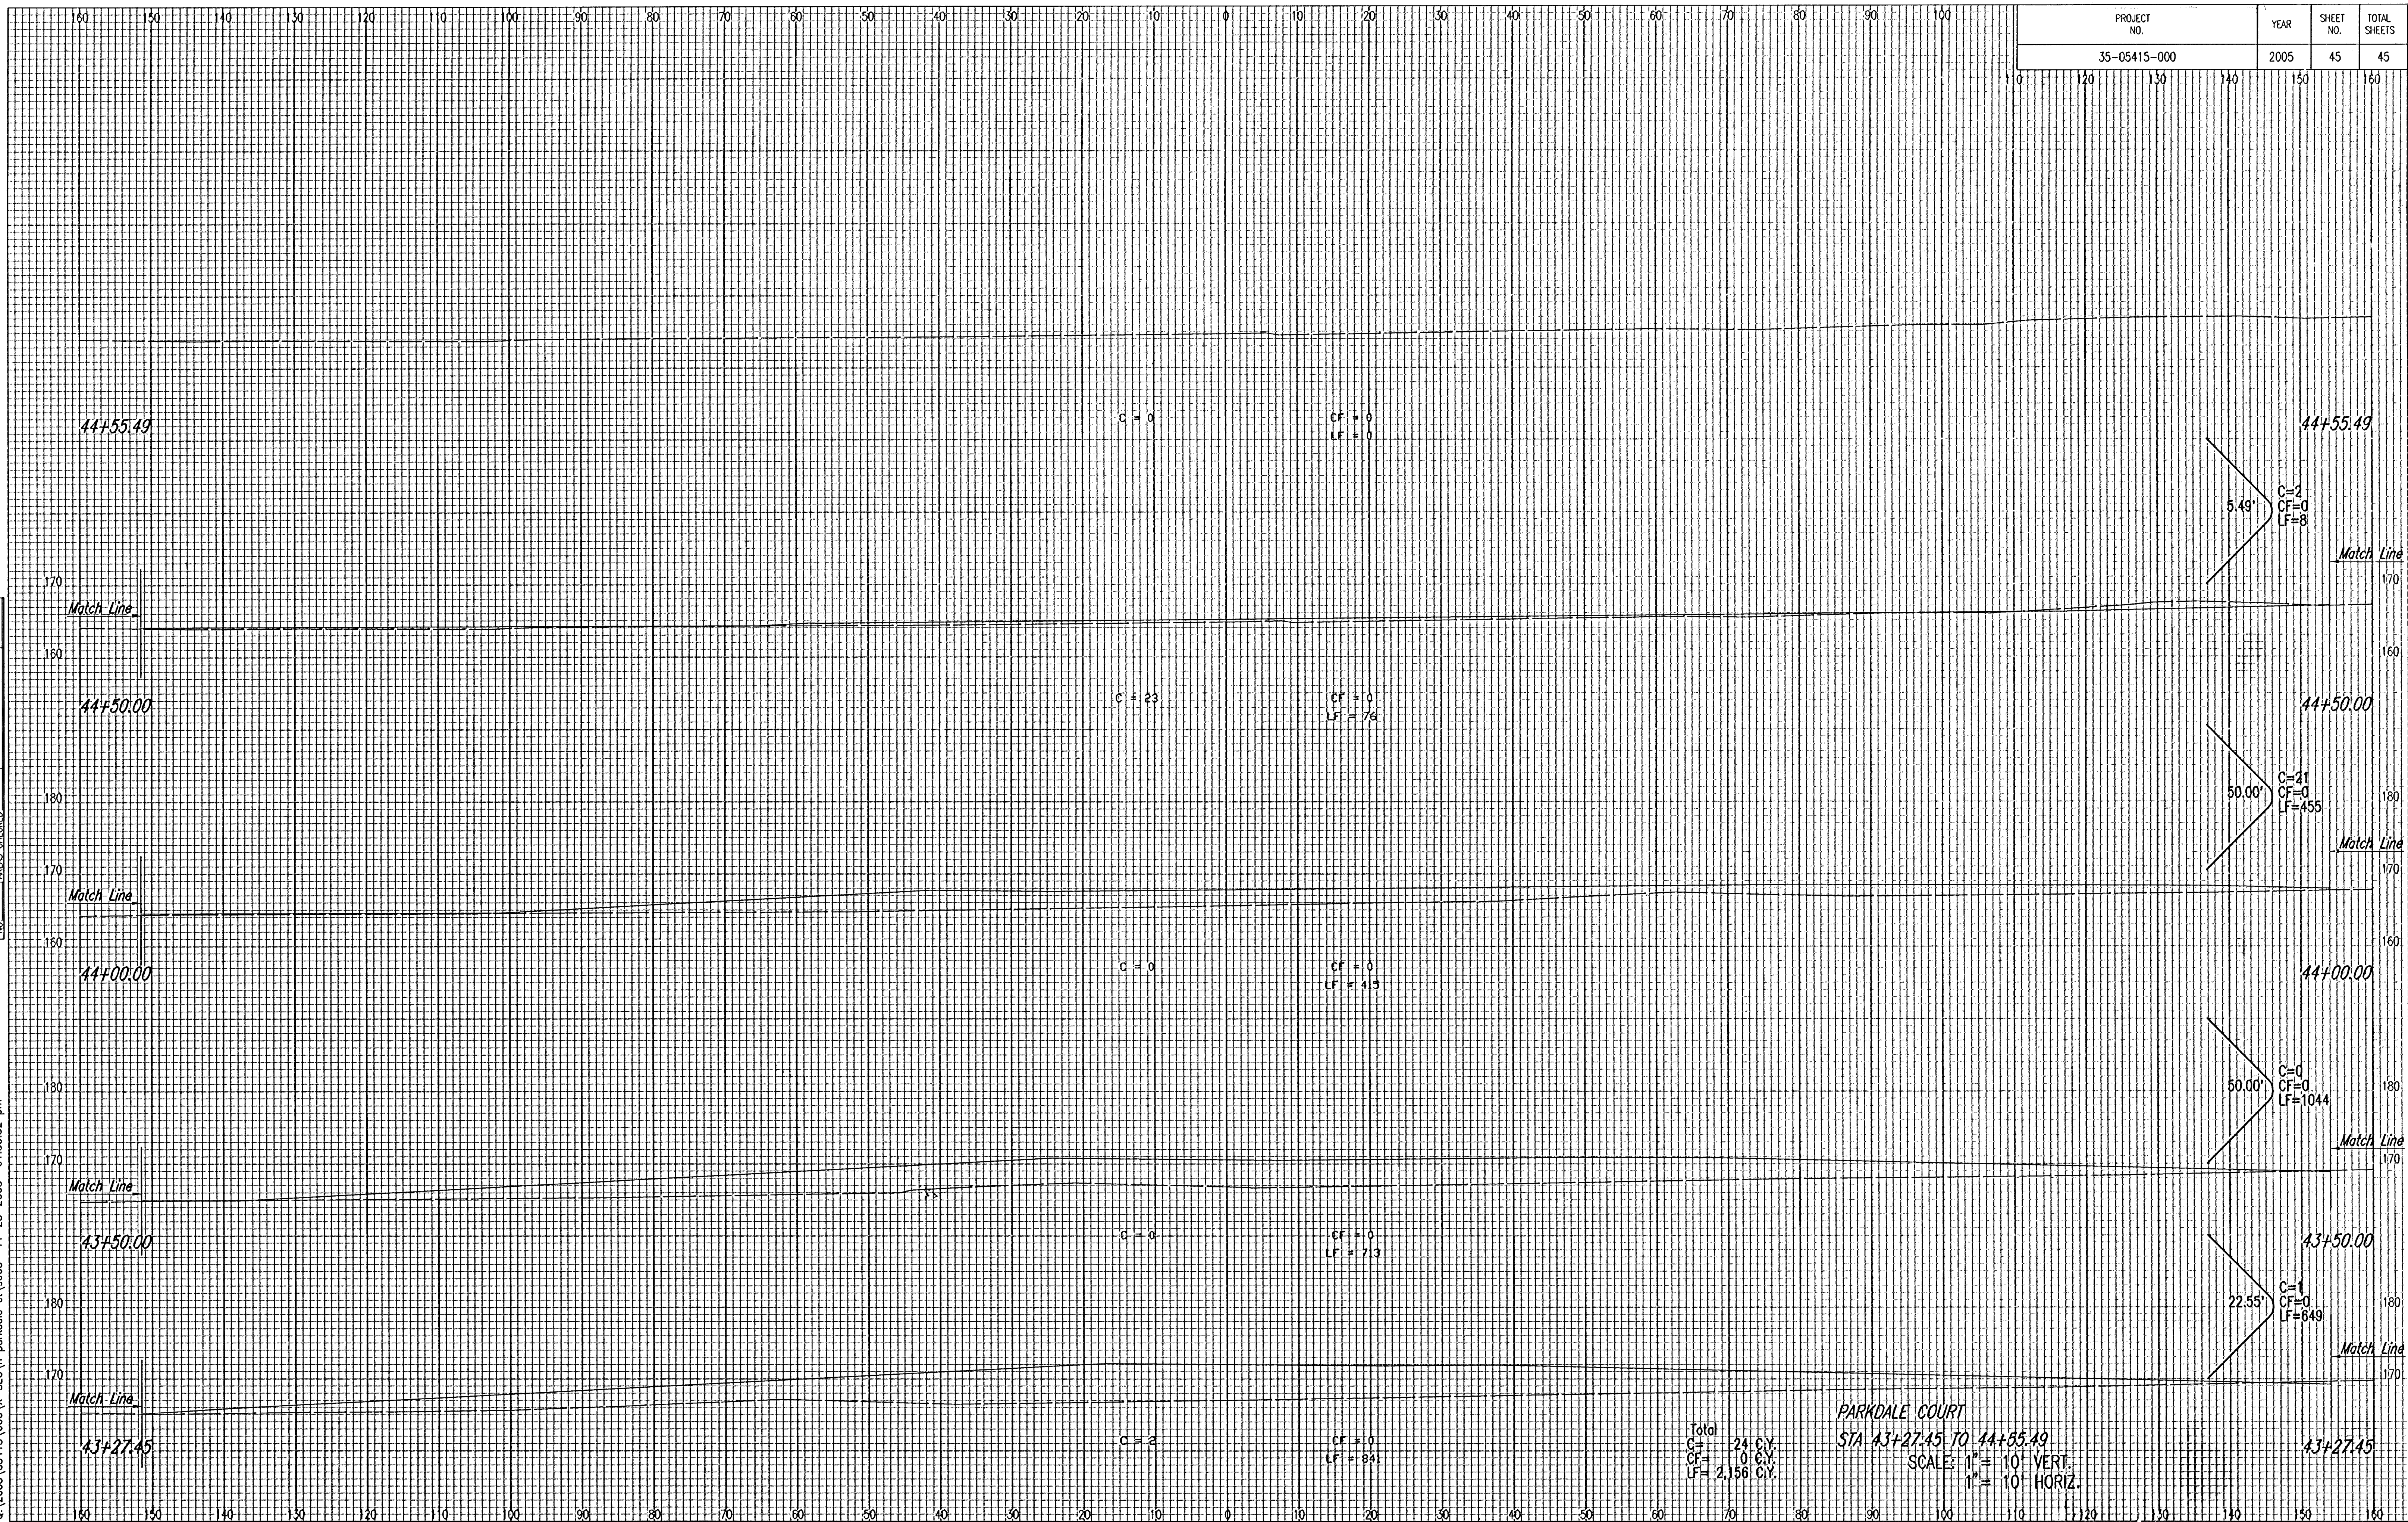

PROJECT NO.	YEAR	SHEET NO.	TOTAL SHEETS
35-05415-000	2005	45	45

10-10-01