

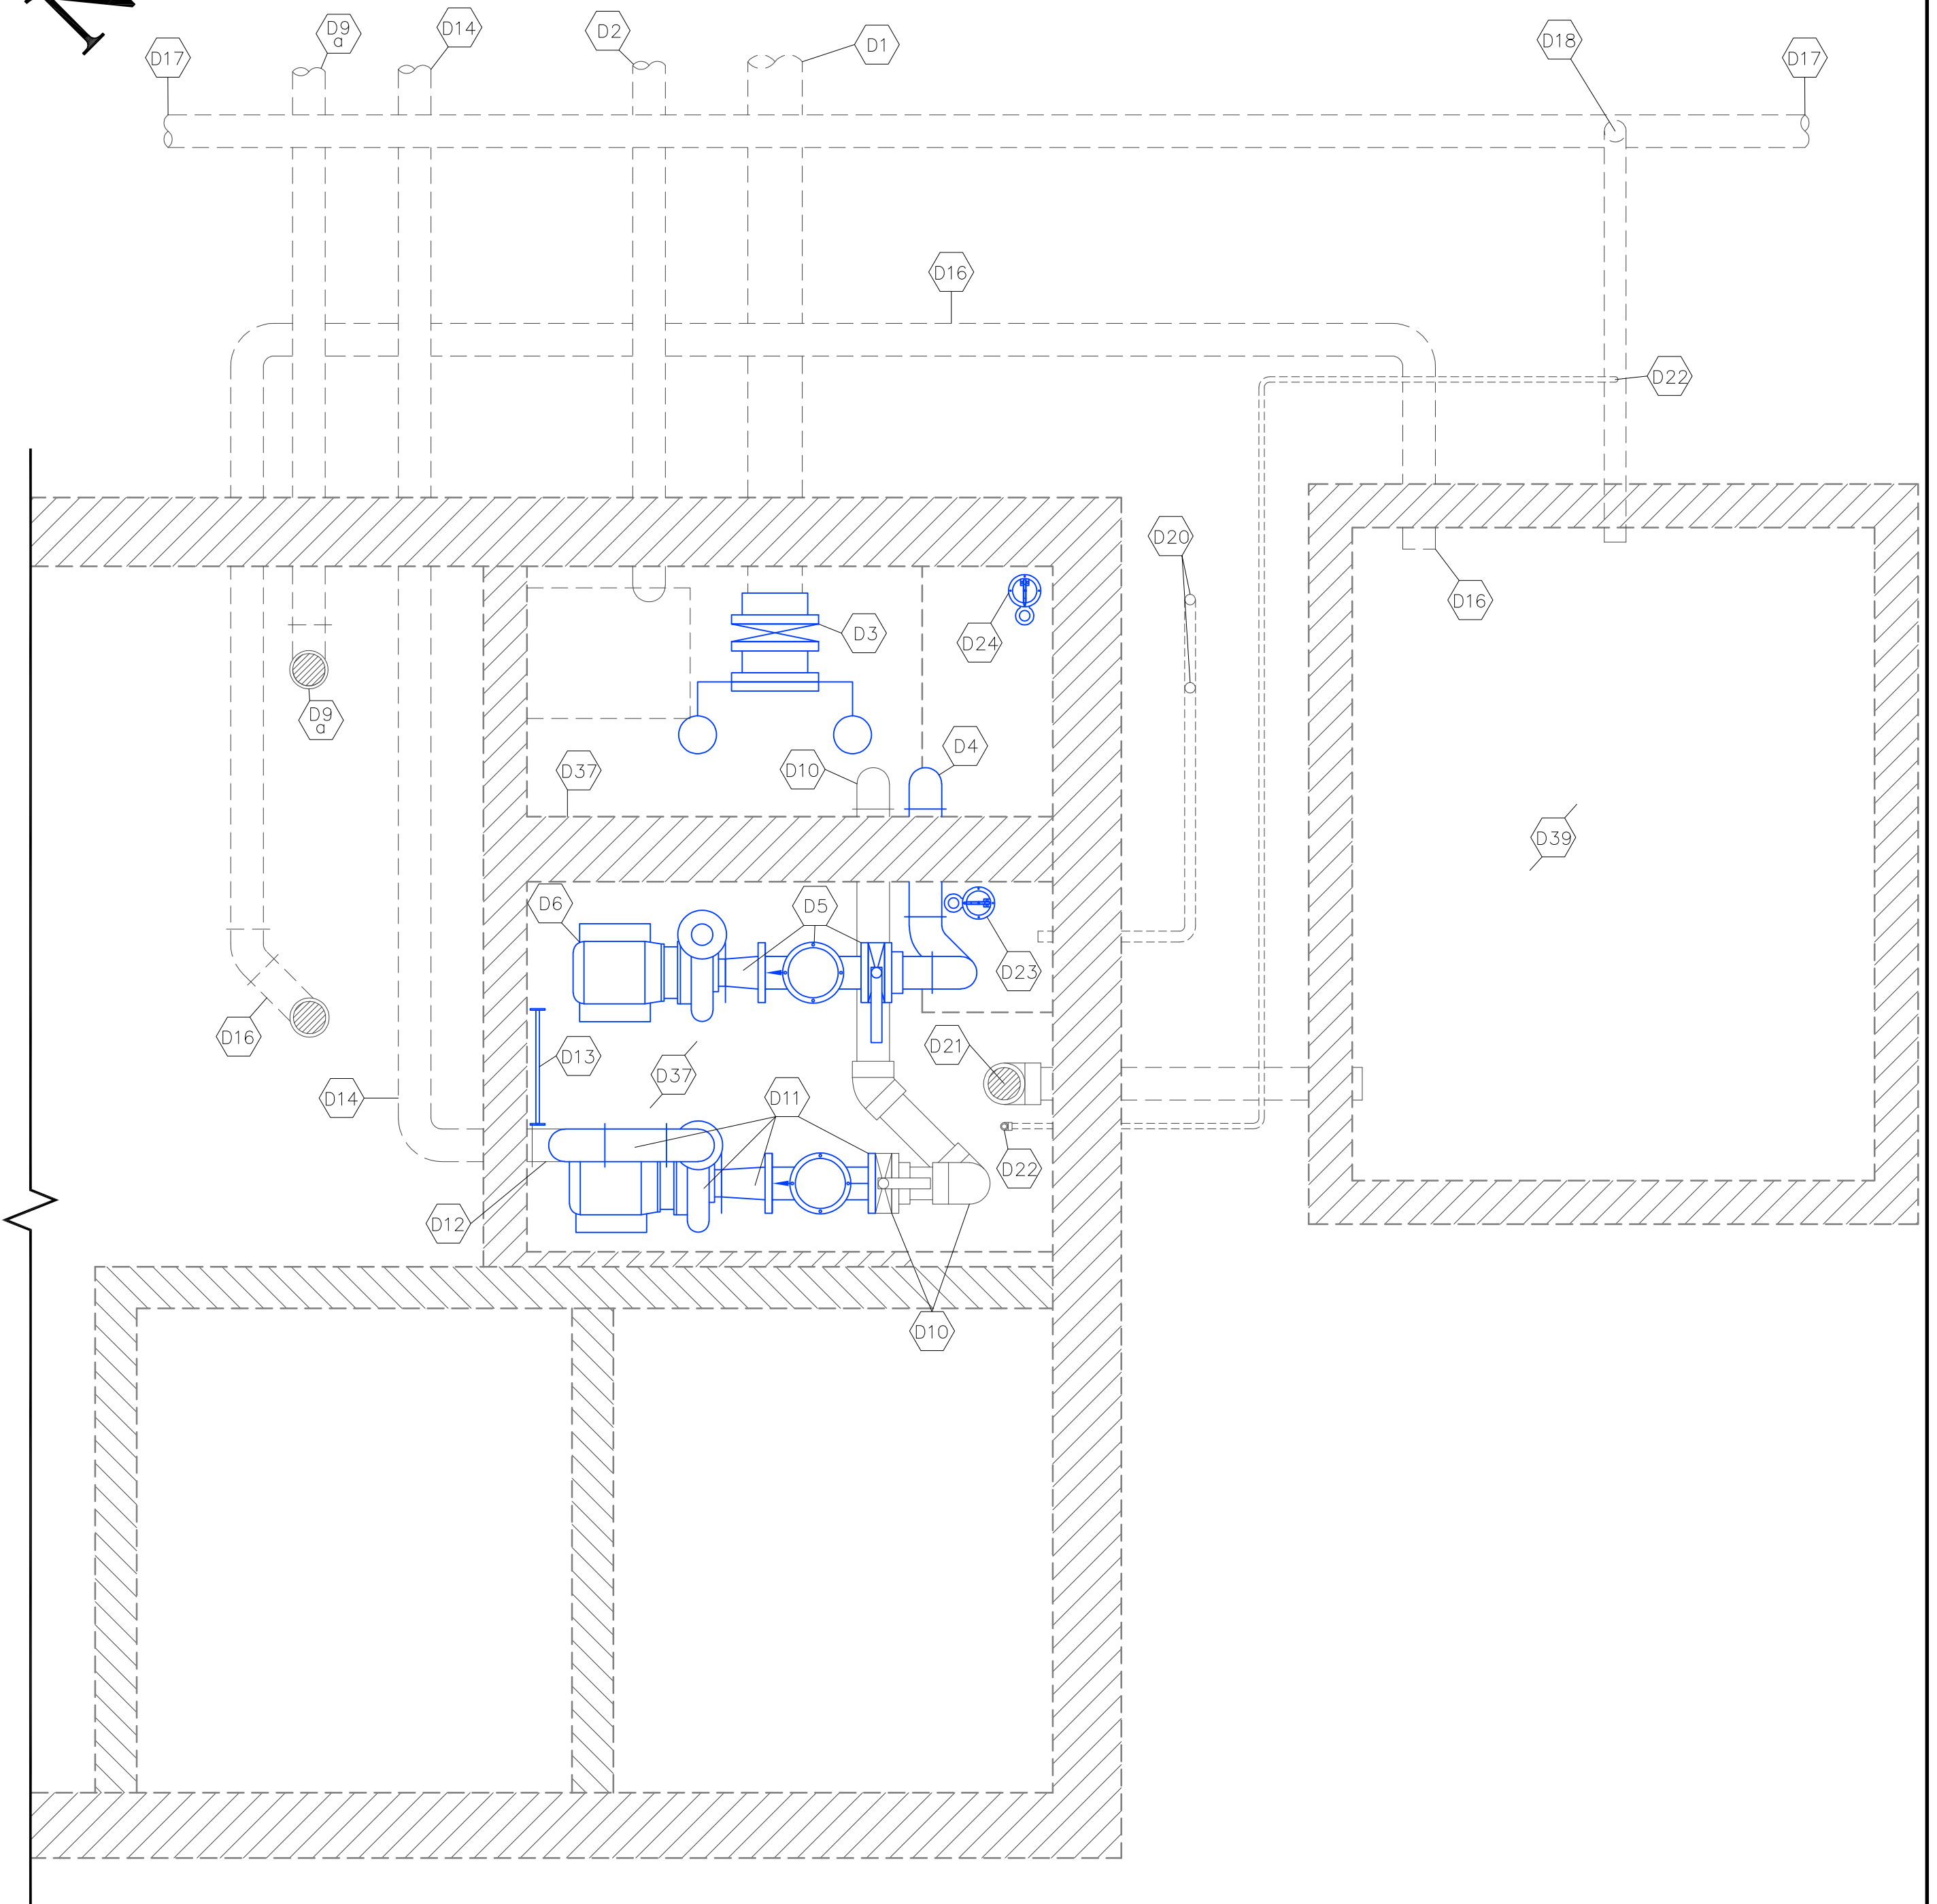



**A** EXISTING FILTER AREA DEMO PLAN  
Scale: 1/2"=1'-0"

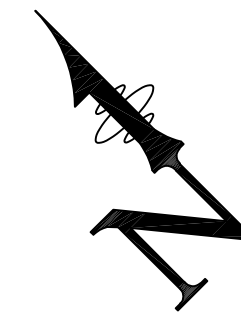

**B** EXISTING FILTER AREA DEMO PLAN SECTION  
Scale: 1/2"=1'-0"

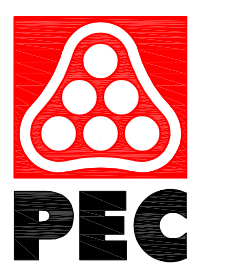

**WICHITA, KANSAS**  
**Pool Improvements**  
**COLLEGE HILL PARK**

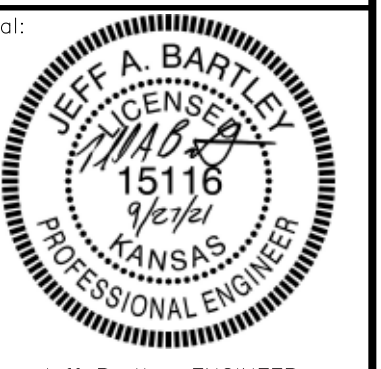

Jeff Bartley-ENGINEER  
LICENSE #15116

Date: 09-27-21 Job #: 18-512

Drawn: CJB Checked: JAB

Issue: CONSTRUCTION DOCUMENTS

**FILTER AREA**  
**DEMO**  
**PLAN AND**  
**PLAN SECTION**

**SP-F1**