


NOTE:  
CONTRACTOR TO VERIFY THE  
DEPTH AND LOCATION OF EXISTING  
UTILITIES PRIOR TO CONSTRUCTION.

PLAN SWS LINE 1  
PROFILE SWS LINE 1

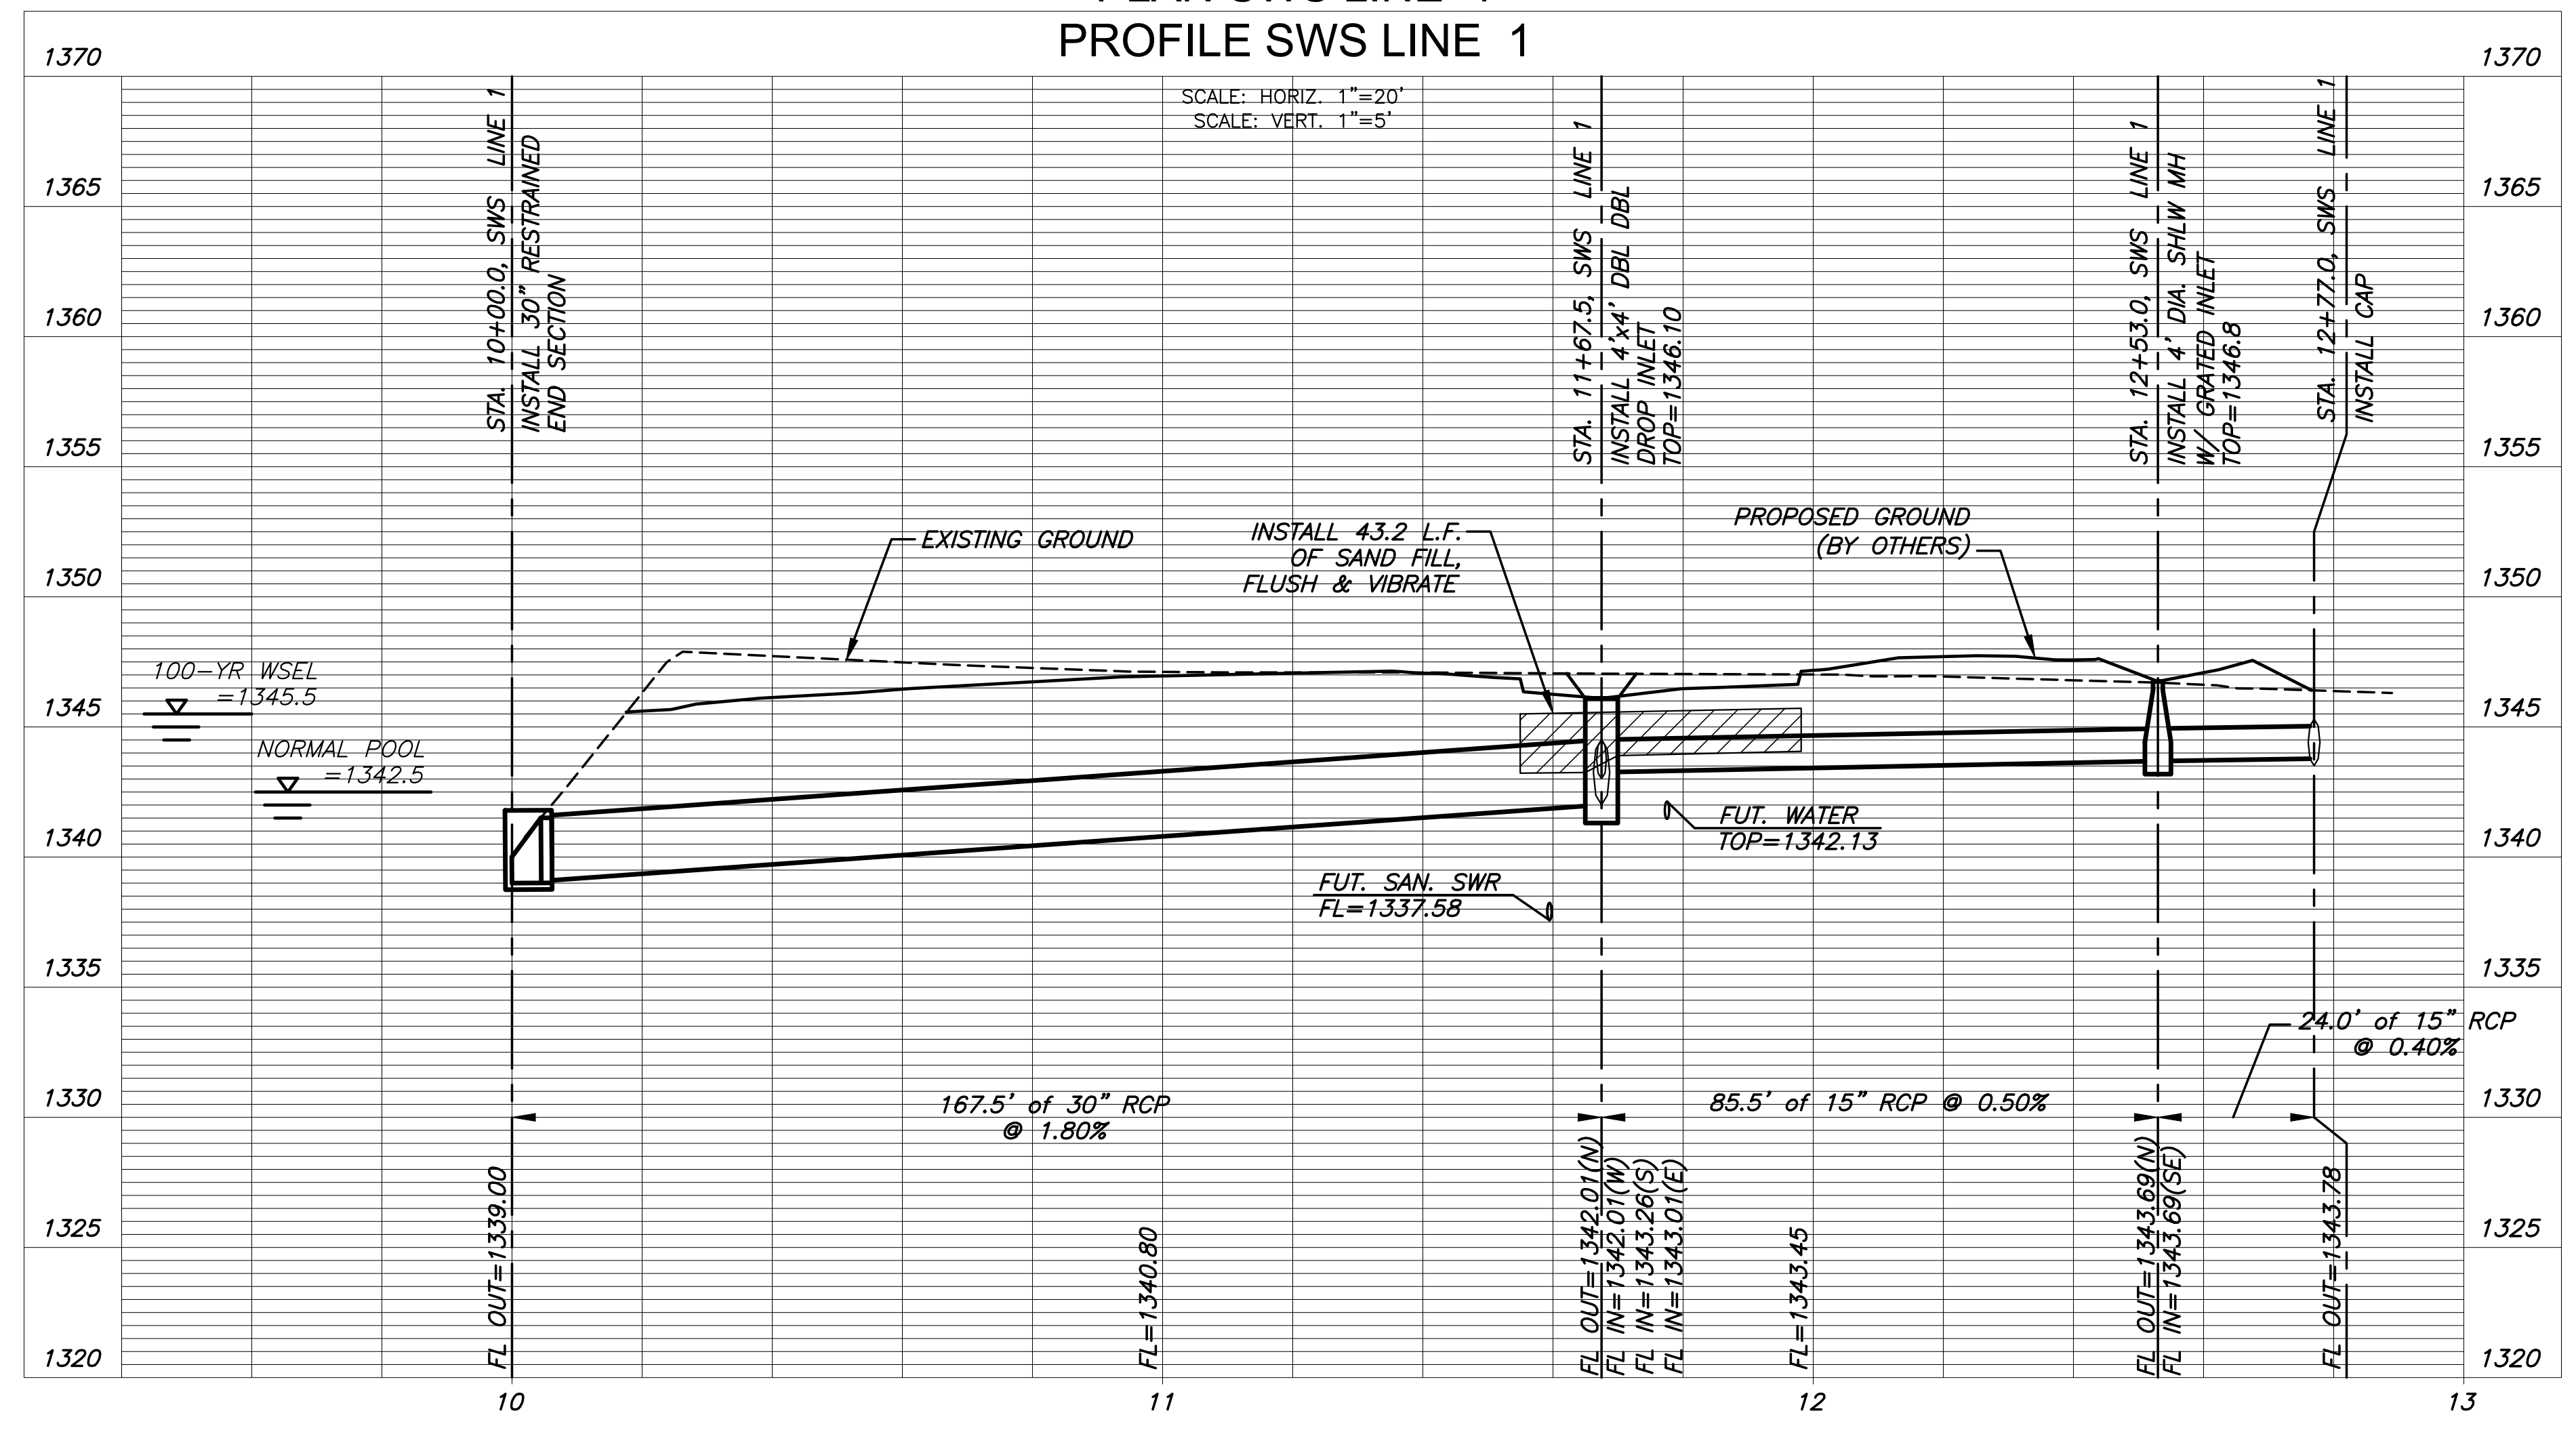

©2021  
MKEC Engineering  
All Rights Reserved  
www.mkec.com  
These drawings and their contents,  
including, but not limited to, all concepts,  
designs, & ideas are the exclusive  
property of MKEC Engineering (MKEC),  
and may not be used or reproduced in any  
way without the express consent of MKEC.

LINE 1		
PROJECT NO.	468-2019-085435	
DATE	OCT. 2021	
SCALE	1"=20'	
DESIGNED	DRAWN	CHECKED
KG	CJL	SPE
NO.	REVISION	DATE
SHEET NO.		
04 OF 10		