


PLOTTED: Friday, November 12, 2021 @ 02:31PM

J:\PROJECTS\2020\2001010388_ICT CAPITAL_135TH & MARLEND_20338 CAD\SHITS\05 CIVIL\SW\PUBLIC\030388 SMS BUBBLE MAP.DWG

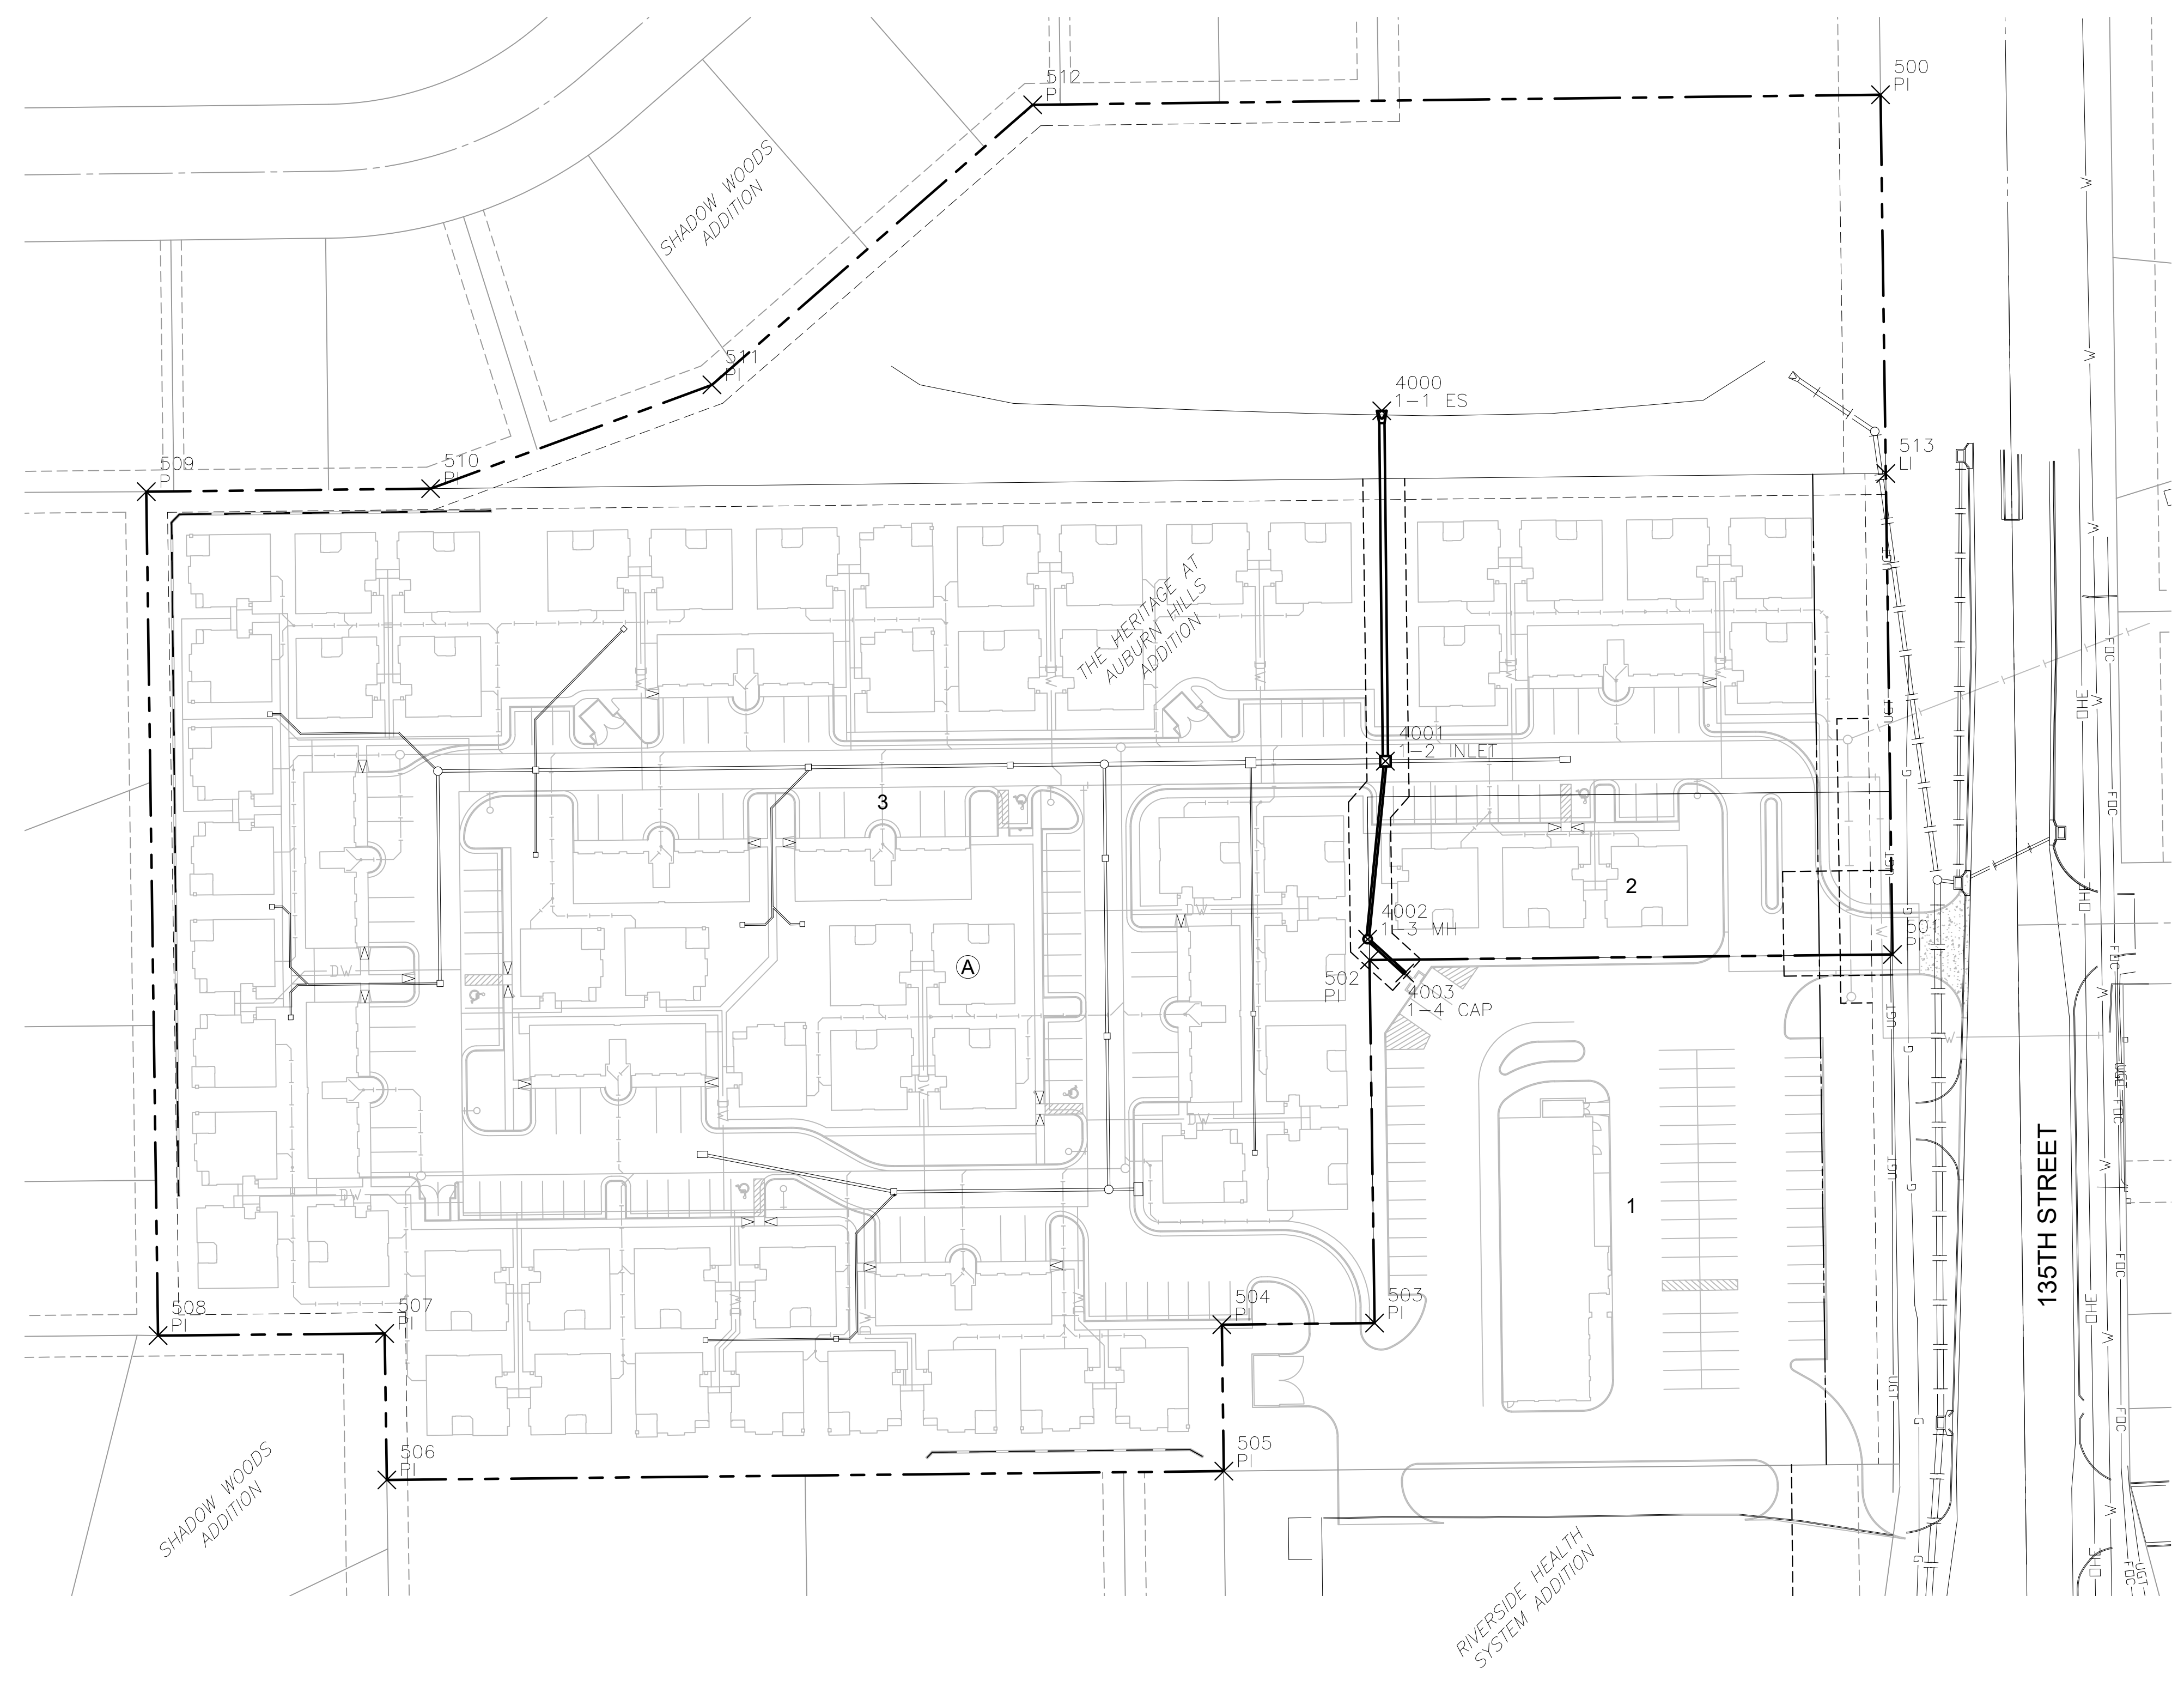

STORM WATER SEWER POINTS			
Point #	Northing	Easting	Desc.
4000	1683454.60	1601998.36	1-1 ES
4001	1683287.14	1602000.11	1-2 INLET
4002	1683202.04	1601991.61	1-3 MH
4003	1683185.87	1602009.35	1-4 CAP

PLAT POINTS			
Point #	Northing	Easting	Desc.
500	1683605.67	1602236.78	PI
501	1683194.75	1602242.50	PI
502	1683192.12	1601992.52	PI
503	1683018.59	1601994.93	PI
504	1683017.82	1601921.91	PI
505	1682947.83	1601922.88	PI
506	1682943.61	1601522.79	PI
507	1683013.61	1601521.71	PI
508	1683012.62	1601413.41	PI
509	1683415.97	1601407.79	PI
510	1683417.38	1601543.71	PI
511	1683467.00	1601678.18	PI
512	1683600.84	1601831.52	PI
513	1683424.64	1602239.30	LI


CONTROL POINTS

CP #100
 5/8" rebar with MKEC Aluminum Cap
 N = 1709596.07 E = 1624178.12 Elev. = 1334.38
 South side of 37th Street N., West of entrance drive to Mid Kansas Pediatric Association at address 6837 W 37th St N.
 36 feet NW of fire hydrant
 6 feet south of south edge of asphalt

CP #101
 5/8 inch rebar with MKEC Aluminum Cap
 N = 1709656.12 E = 1625269.09 Elev. = 1331.35'
 North side of 37th St. N
 5 feet north of north edge of asphalt
 On extended line to the north with the centerline of Ridgeport Street

CP #102
 5/8 inch rebar with MKEC Aluminum Cap
 N = 1710347.41' E = 1622982.67' Elev.= 1330.50
 East Ridge Road in flowline of ditch
 45 feet northwest of 3rd powerpole north of 37th Street N

Horizontal and Vertical Datum:
 Horizontal Datum: Kansas Coordinate System 1983 South Zone.
 (Horizontal coordinates modified to ground using a scale factor of 1.000120014)
 Vertical Datum: NAVD 88

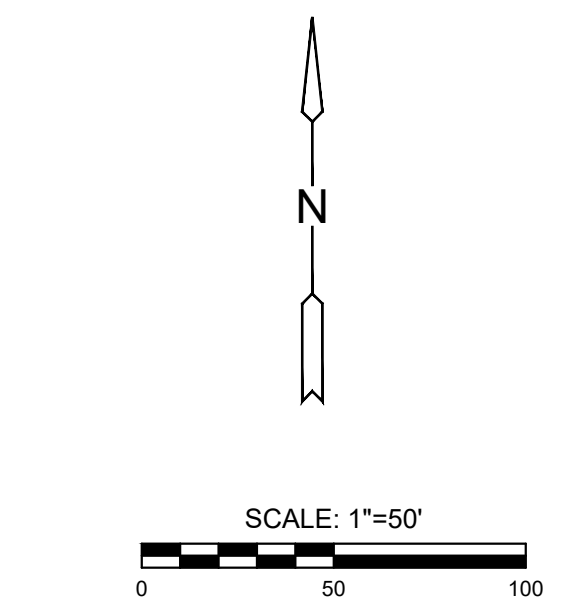

EVERY ATTEMPT HAS BEEN MADE TO INSURE ALL COORDINATE VALUES SHOWN ARE AN ACCURATE AND TRUE REPRESENTATION OF THE CURRENT PLANS. ALL VALUES ARE TO BE CONFIRMED WITH THE FINAL SIGNED PLAN SET BEFORE USE.



STORM WATER SEWER PLANS FOR
HERITAGE AT AUBURN HILLS ADD.
 WICHITA, KANSAS

©2021 MKEC Engineering All Rights Reserved www.mkec.com
 These drawings and their contents, including, but not limited to, all concepts, designs, & ideas are the exclusive property of MKEC Engineering (MKEC), and may not be used or reproduced in any way without the express consent of MKEC.

BUBBLE MAP

PROJECT NO.	468-2019-085435	
DATE	OCT. 2021	
SCALE	1"=50'	
DESIGNED	DRAWN	CHECKED
LM	CJL	SPE
NO.	REVISION	DATE