




© 2017 GARVER, LLC
 THIS DOCUMENT, ALONG WITH THE IDEAS AND DESIGNS CONVEYED HEREIN, SHALL BE CONSIDERED INSTRUMENTS OF PROFESSIONAL SERVICE AND ARE PROPERTY OF GARVER, LLC. ANY USE, REPRODUCTION, OR DISTRIBUTION OF THIS DOCUMENT, ALONG WITH THE IDEAS AND DESIGN CONTAINED HEREIN, IS PROHIBITED UNLESS AUTHORIZED IN WRITING BY GARVER, LLC OR EXPLICITLY ALLOWED IN THE GOVERNING PROFESSIONAL SERVICES AGREEMENT FOR THIS WORK.

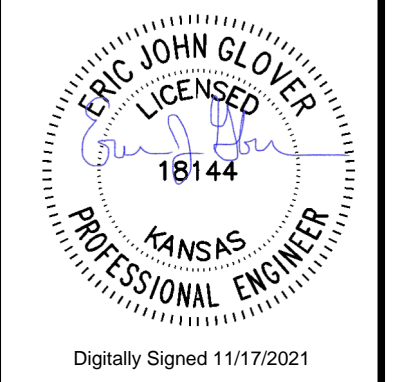

Digitally Signed 11/17/2021

REV.	DATE	DESCRIPTION	BY



CITY OF WICHITA, KS
 NOI
 EMERALD BAY 4TH PH3




Water Line 1

JOB NO.: 21T41004
 DATE: ~~8/16~~ 2021
 DESIGNED BY: .
 DRAWN BY: .


BAR IS ONE INCH ON ORIGINAL DRAWING
 IF NOT ONE INCH ON THIS SHEET, ADJUST SCALES ACCORDINGLY.

DRAWING NUMBER

SHEET NUMBER **3** OF **11**

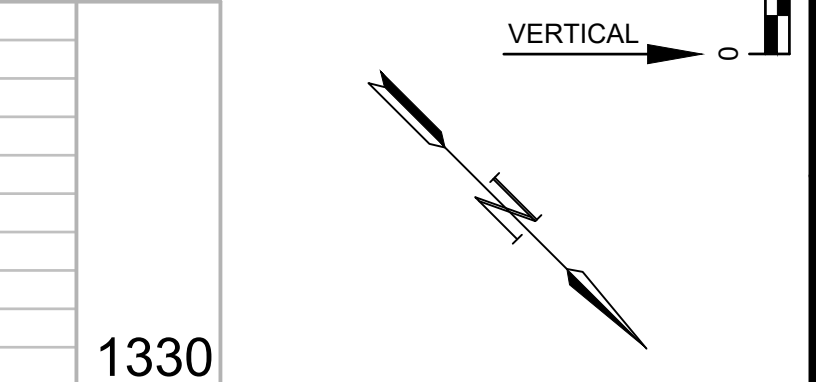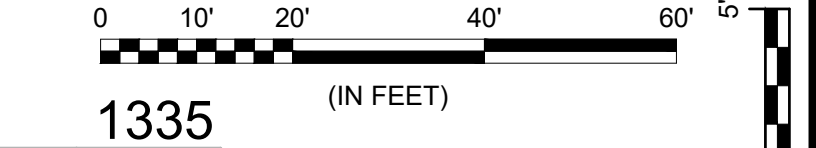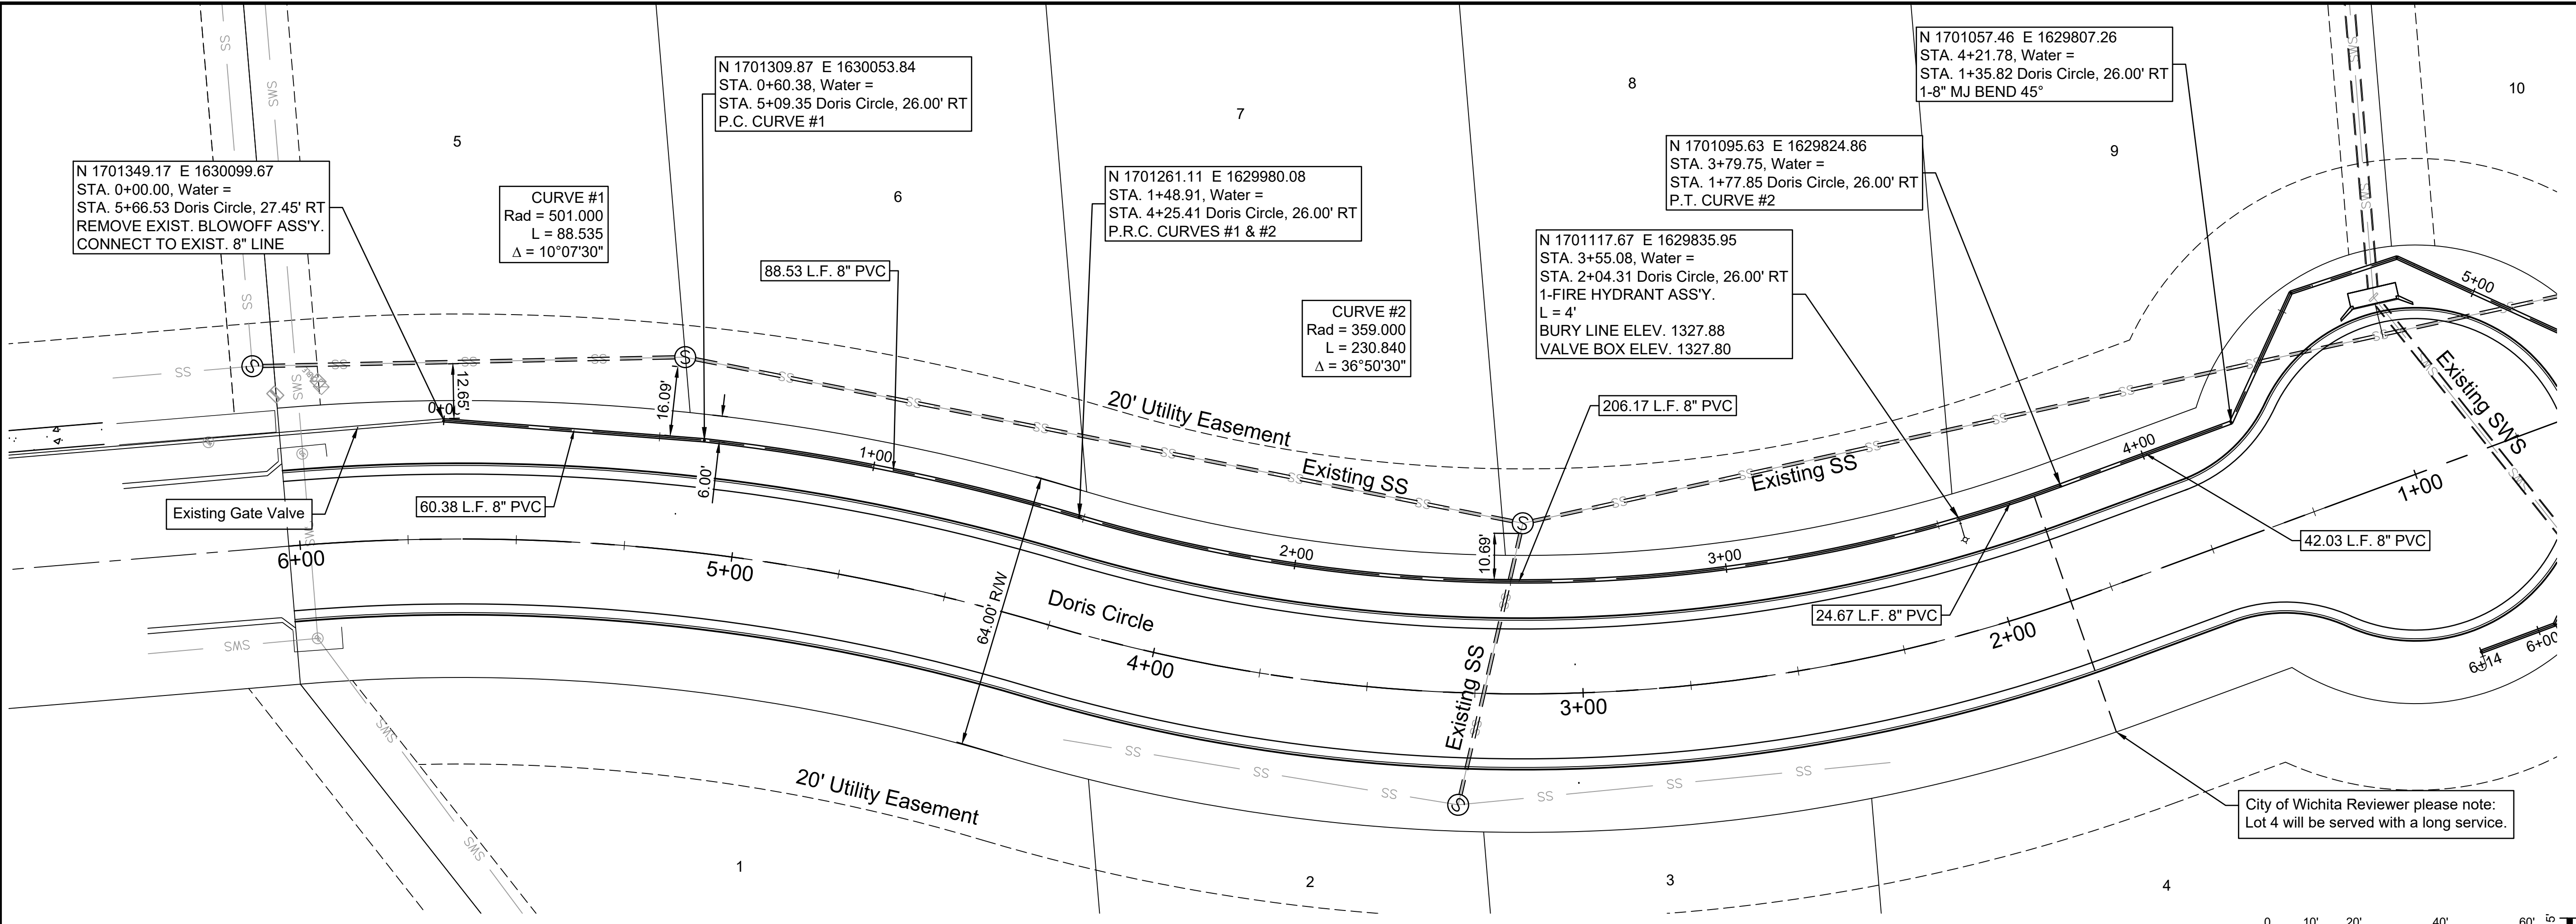

City of Wichita Reviewer please note:
 Lot 4 will be served with a long service.

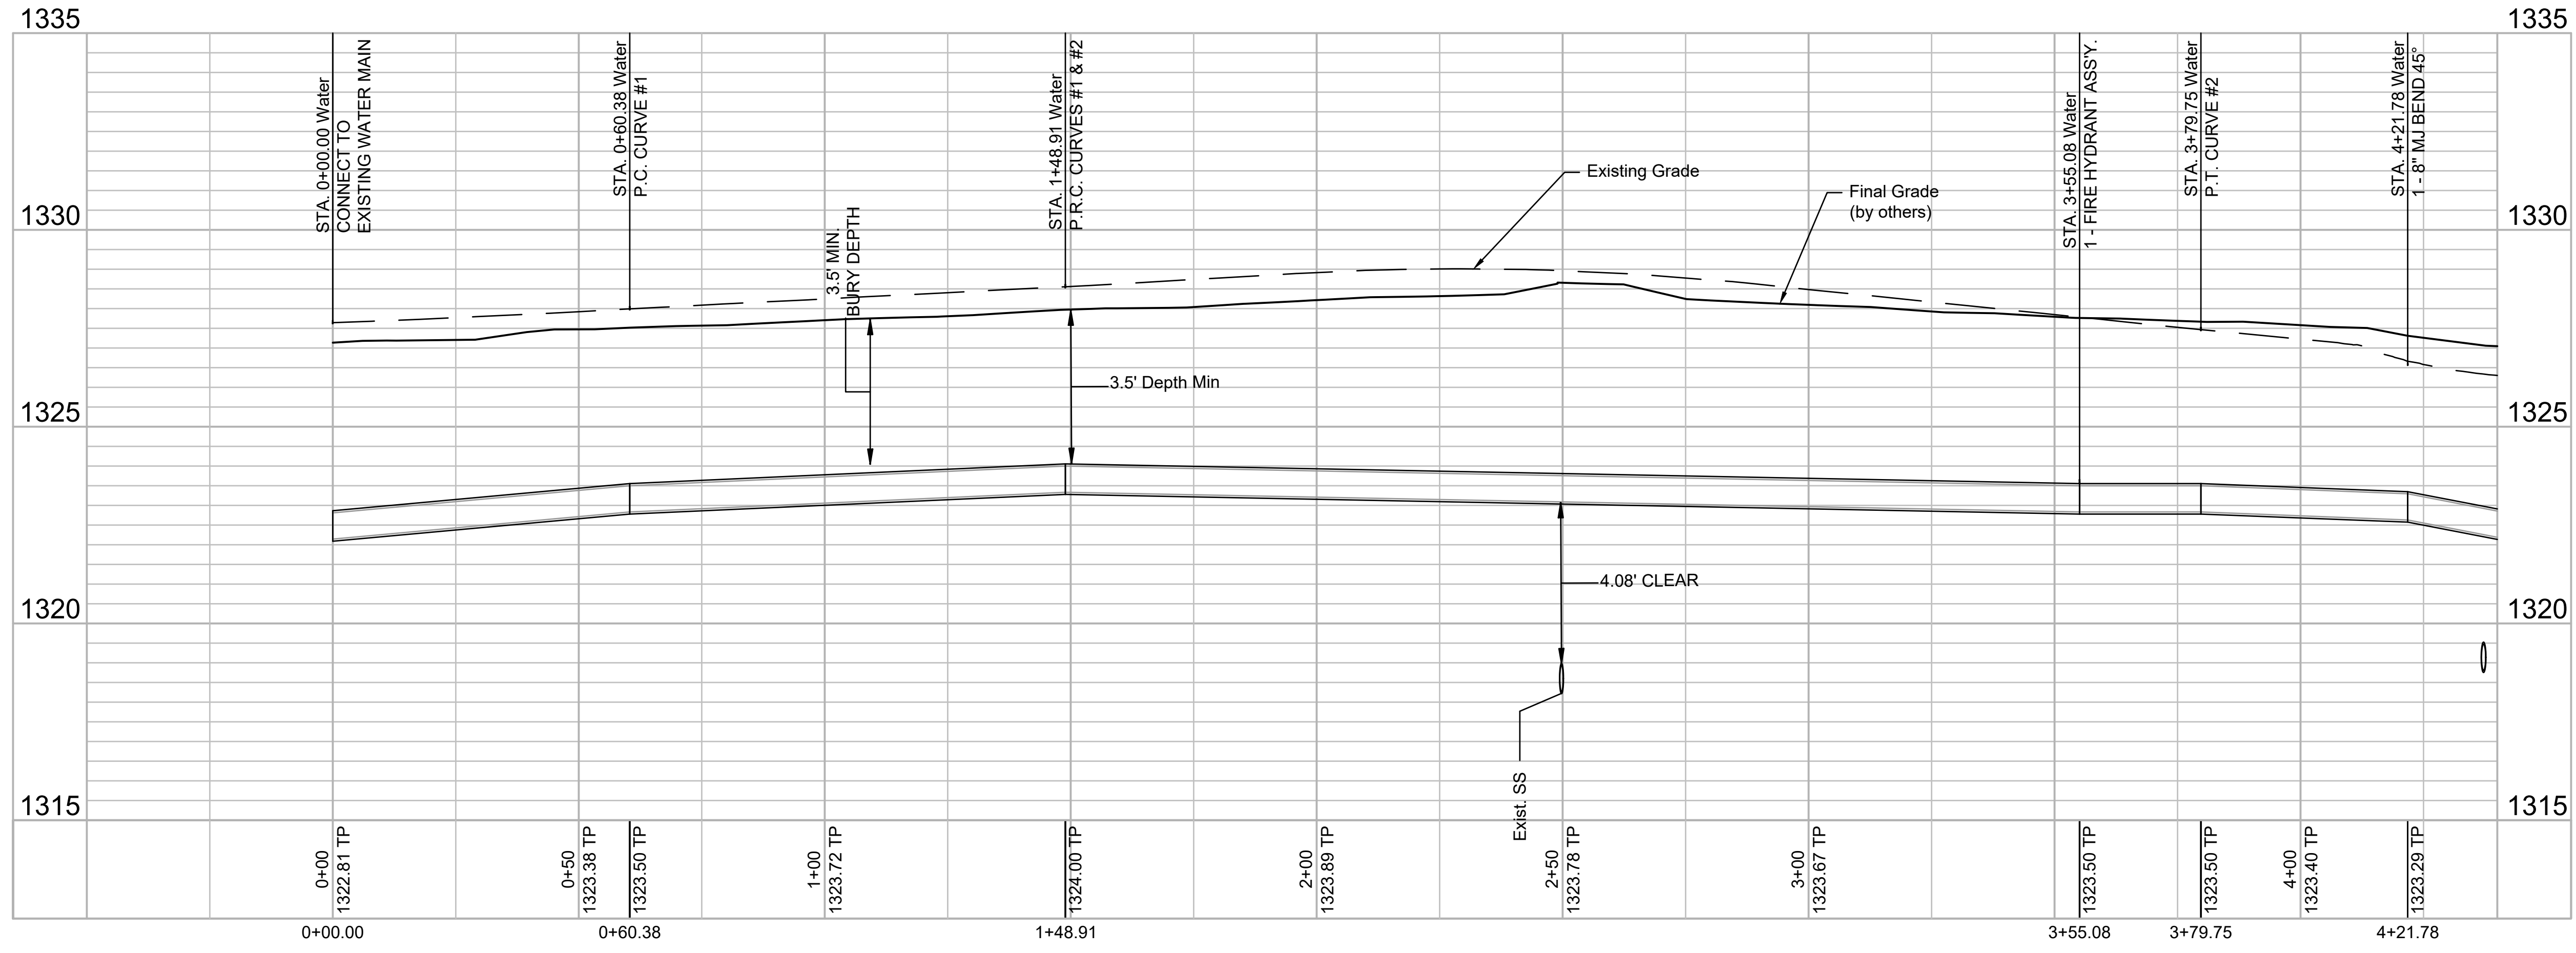

File: L:\2021\12\14\1004 - Emerald Bay 4th Ph 3\Drawings\C3D\Water\Water P-P.dwg, Last Save: 9/23/2021 7:52 AM, Last saved by: E.Glover
 Last plotted by: Glover, Eric J., Plot Style: ---, Plot Scale: 1:2,5649, Plot Date: 11/17/2021 7:27 AM, Plotter used: None