


FOX RIDGE ADDITION

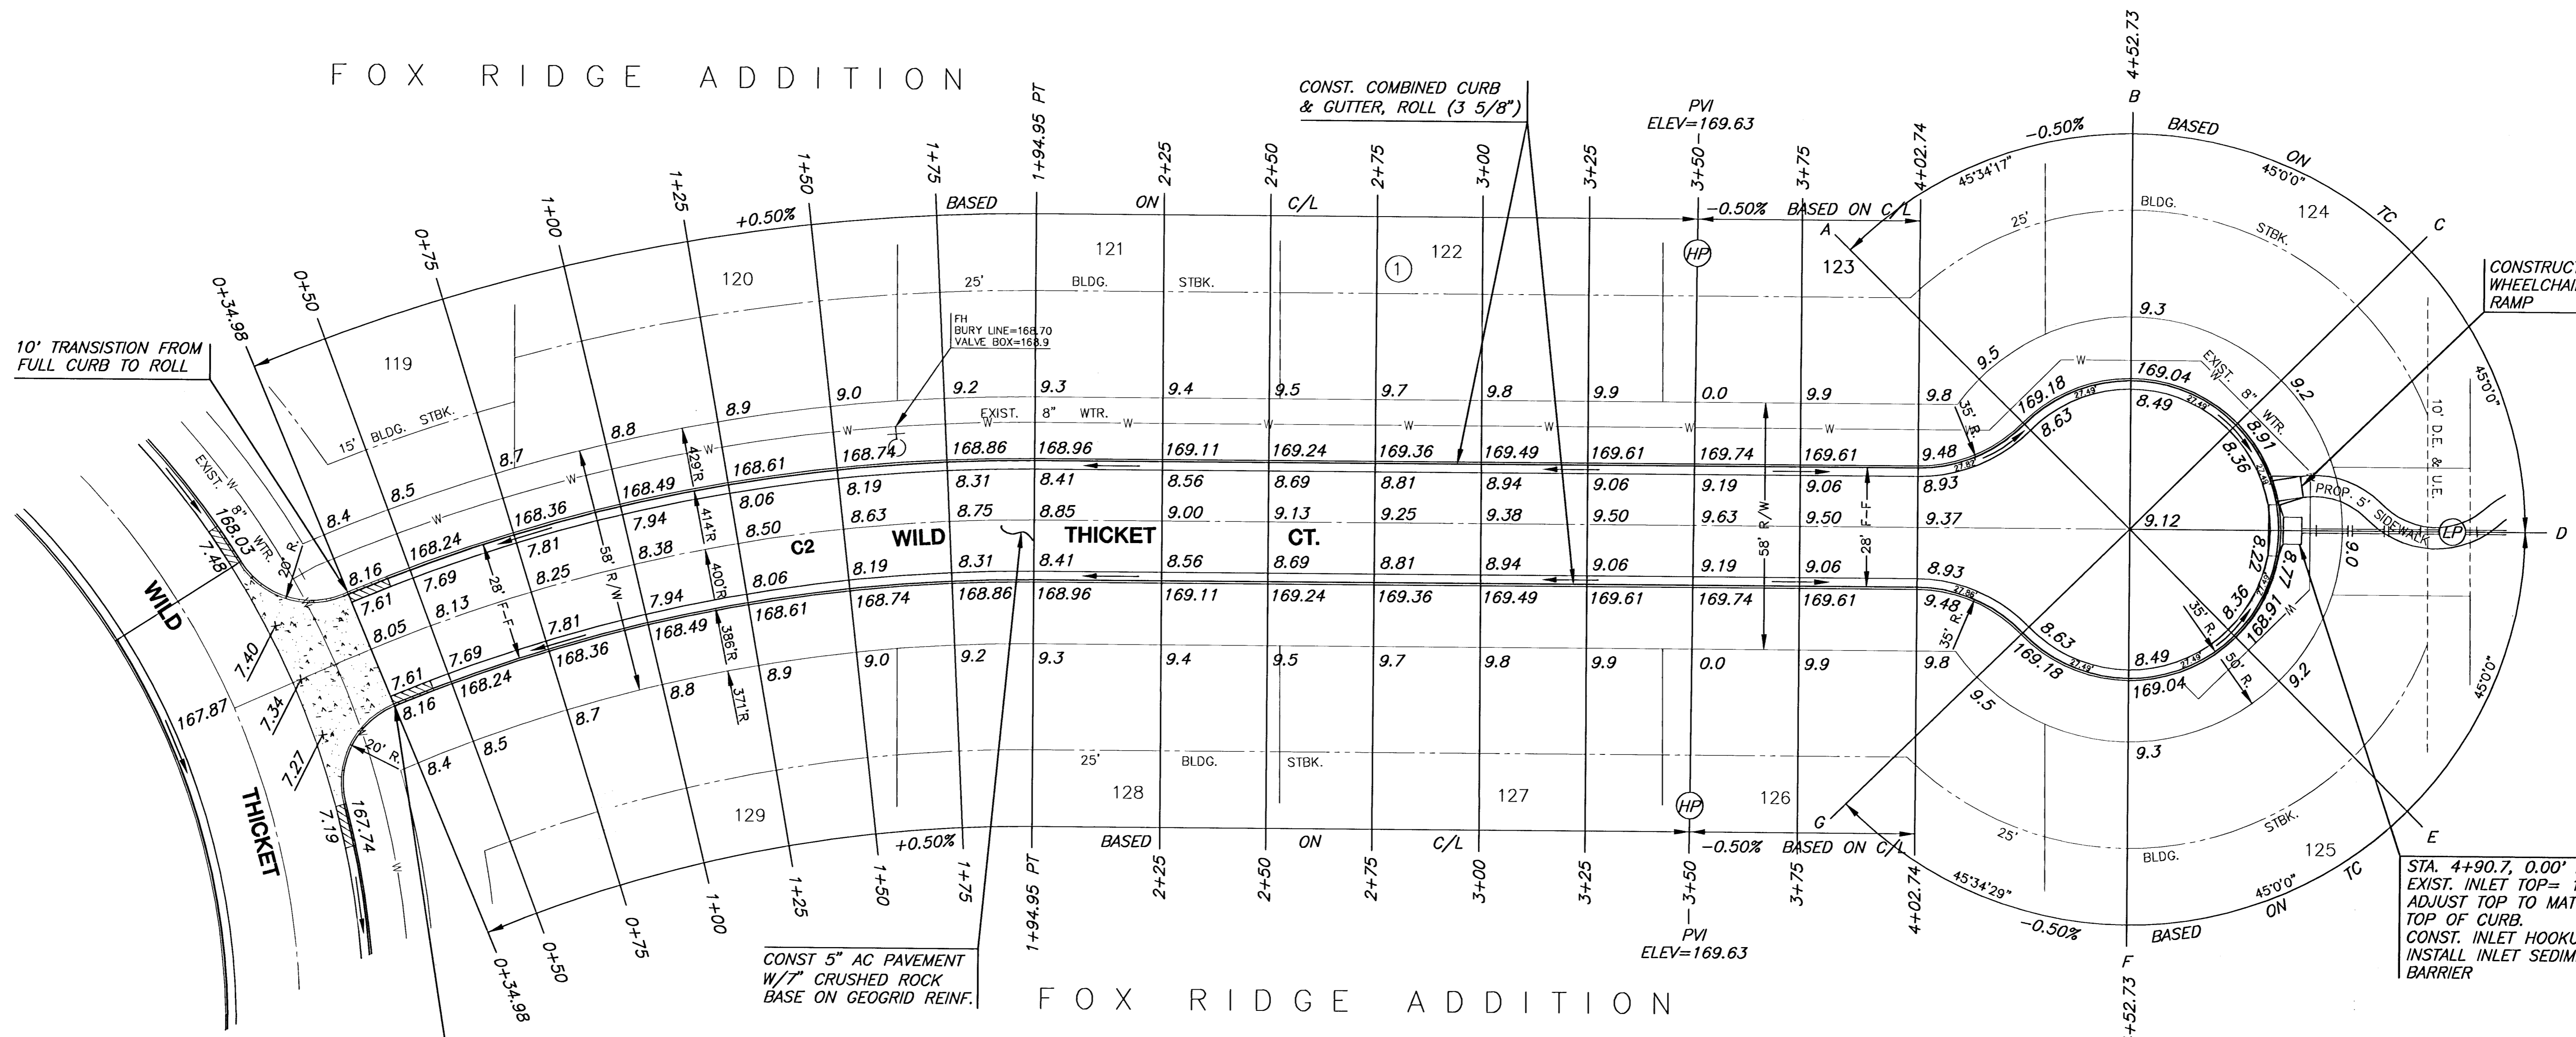

10' TRANSITION FROM FULL CURB TO ROLL

10' TRANSITION FROM FULL CURB TO ROLL



CONST 5" AC PAVEMENT
W/7" CRUSHED ROCK
BASE ON GEOGRID REINF.

STA. 4+90.7, 0.00' RT.
EXIST. INLET TOP= 168.77
ADJUST TOP TO MATCH
TOP OF CURB.
CONST. INLET HOOKUP
INSTALL INLET SEDIMENT
BARRIER

LEGEND

—+— STREET SIGN & SIGN LOCATION
(SEE SIGN ASSEMBLY TABLE
FOR TYPE & STATION OF SIGN)

NOTE:
TOP OF CURB ELEVATIONS SHOWN
ARE FOR FULL CURB. CONSTRUCT
CURB AND GUTTER AS NOTED.

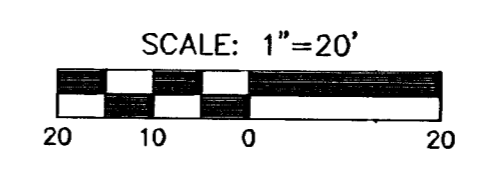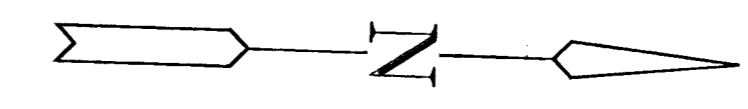

FOX RIDGE ADDITION - PHASE 13 - PART 1
PROJECT NAME

WILD THICKET CIRCLE PAVING
SHEET TITLE

DFL DESIGN BY. MKrk DRAWN BY. GJA CHECKED BY.

SEPTEMBER 2005 DATE 99118 JOB NO. 9 / 22 SHEET/OF

S:\CIVIL\99118\DWG\PAV\PAV13.PART1\99118E3.DWG