


File: L:\2021\12\14\1004 - Emerald Bay 4th Ph. 3D\Drawings\C3D\Paving\COORDINATE MAP.dwg Last Save: 11/16/2021 8:56 AM Last saved by: McArrearaPiedra
 Last plotted by: Glover, Eric J. Plot Style: --- Plot Scale: 1:2,5649 Plot Date: 11/17/2021 9:02 AM Plotter Used: None

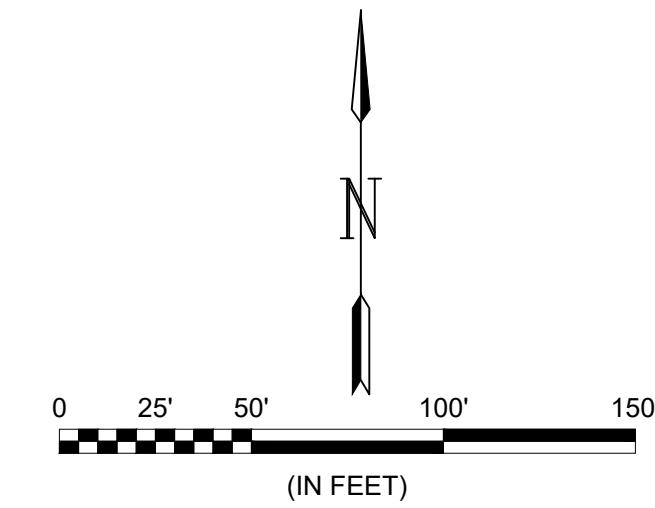

© 2021 GARVER, LLC
 THIS DOCUMENT, ALONG WITH THE IDEAS AND DESIGNS CONVEYED HEREIN, SHALL BE CONSIDERED INSTRUMENTS OF PROFESSIONAL SERVICE AND ARE PROPERTY OF GARVER, LLC. ANY USE, REPRODUCTION, OR DISTRIBUTION OF THIS DOCUMENT, ALONG WITH THE IDEAS AND DESIGN CONTAINED HEREIN, IS PROHIBITED UNLESS AUTHORIZED IN WRITING BY GARVER, LLC OR EXPLICITLY ALLOWED IN THE GOVERNING PROFESSIONAL SERVICES AGREEMENT FOR THIS WORK.

1995 Midfield Road
 Wichita, KS 67209
 (316) 264-8008

REV.	DATE	DESCRIPTION	BY



CITY OF WICHITA
 WICHITA, KANSAS
 PAVING PLANS
 EMERALD BAY 4TH, PHASE 3

COORDINATE
 MAP

JOB NO.: 21T41004
 DATE: NOV. 2021
 DESIGNED BY: .
 DRAWN BY: .

BAR IS ONE INCH ON ORIGINAL DRAWING
 0 1"
 IF NOT ONE INCH ON THIS SHEET, ADJUST SCALES ACCORDINGLY.

DRAWING NUMBER

SHEET
 NUMBER **15** OF **24**

Point Table			
Point #	Northing	Easting	Description
1	1701374.00	1630109.57	Benchmark #1
100	1701060.79	1629815.40	PT
101	1701093.12	1629830.30	PT
102	1701255.83	1629982.94	PRC
103	1701374.42	1630128.88	PC
104	1701415.74	1630080.01	ADDITION CORNER
105	1701312.12	1629952.49	PRC
106	1701119.91	1629772.18	PC
107	1701087.58	1629757.28	PT
108	1701437.01	1629900.76	ADDITION CORNER
109	1701436.52	1629645.29	ADDITION CORNER