


FOX RIDGE ADDITION
 PHASE 13, PART 1 PAVING PLANS
 CROSS SECTIONS

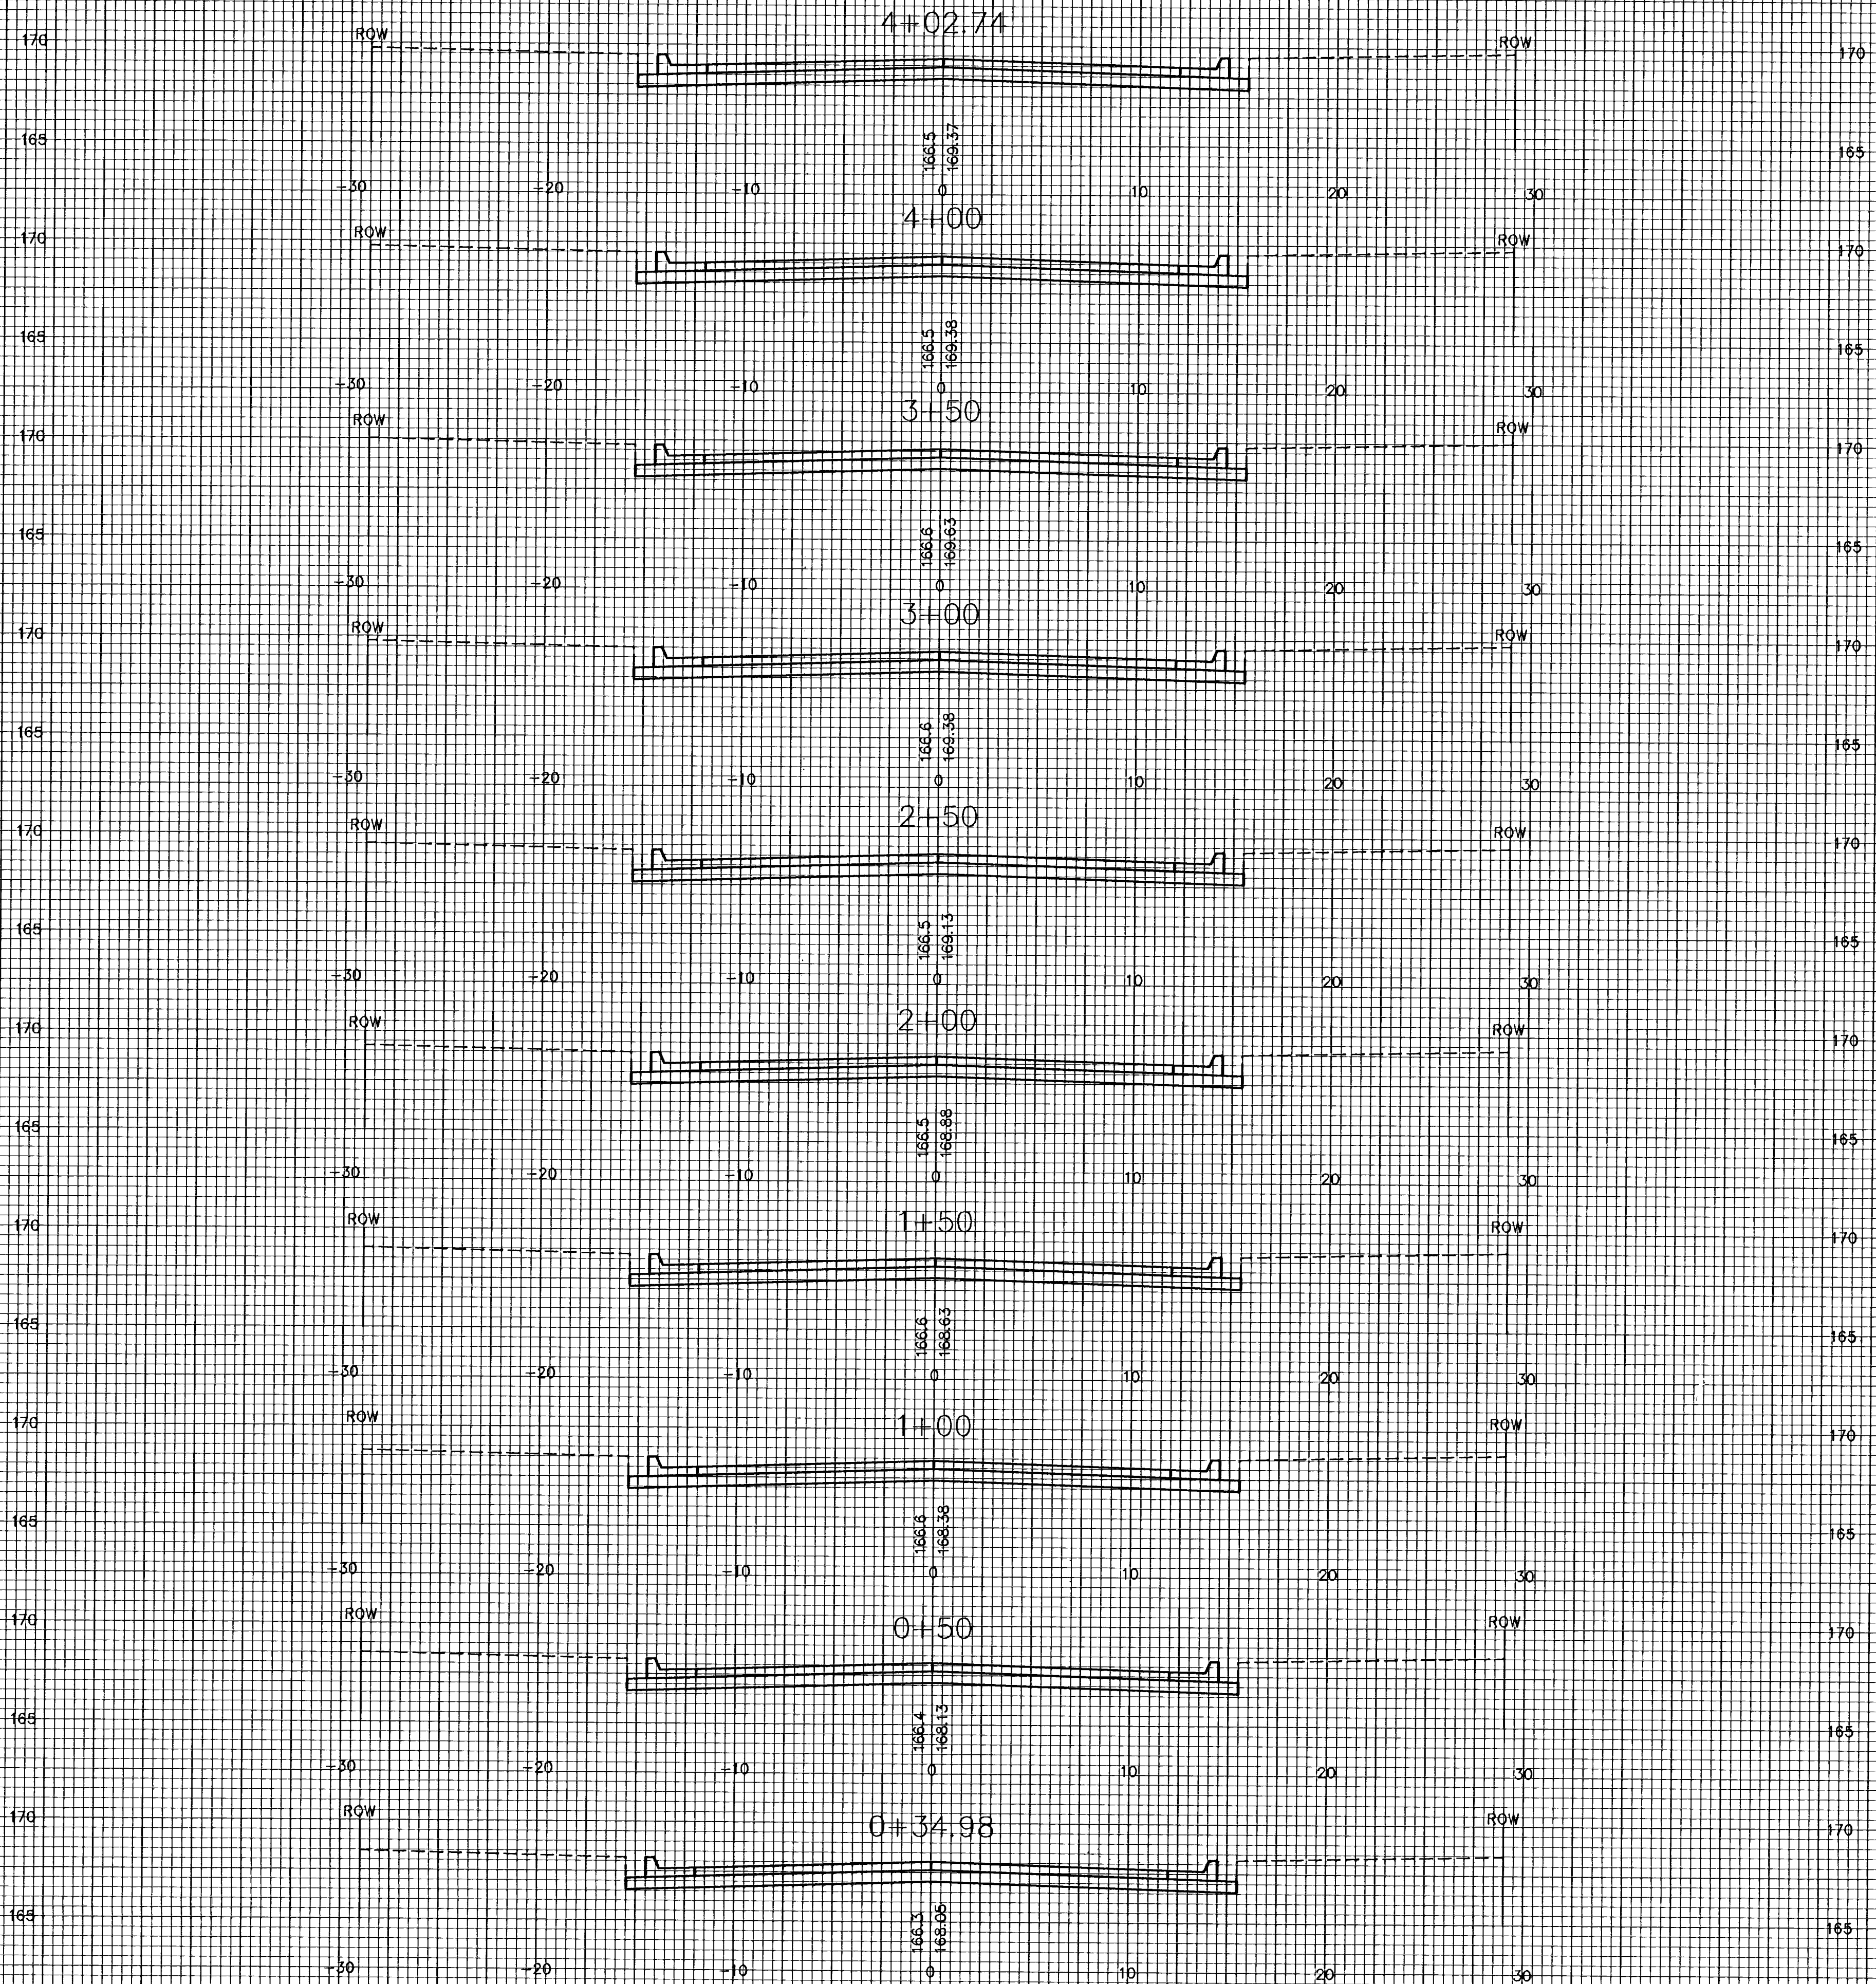

WILD THICKET CT.

G:\CIVIL\9918\18\WILDCAT\PART1\XSECS\XSECS4