


FOX RIDGE ADDITION
 PHASE 13, PART 1 PAVING PLANS
 CROSS SECTIONS

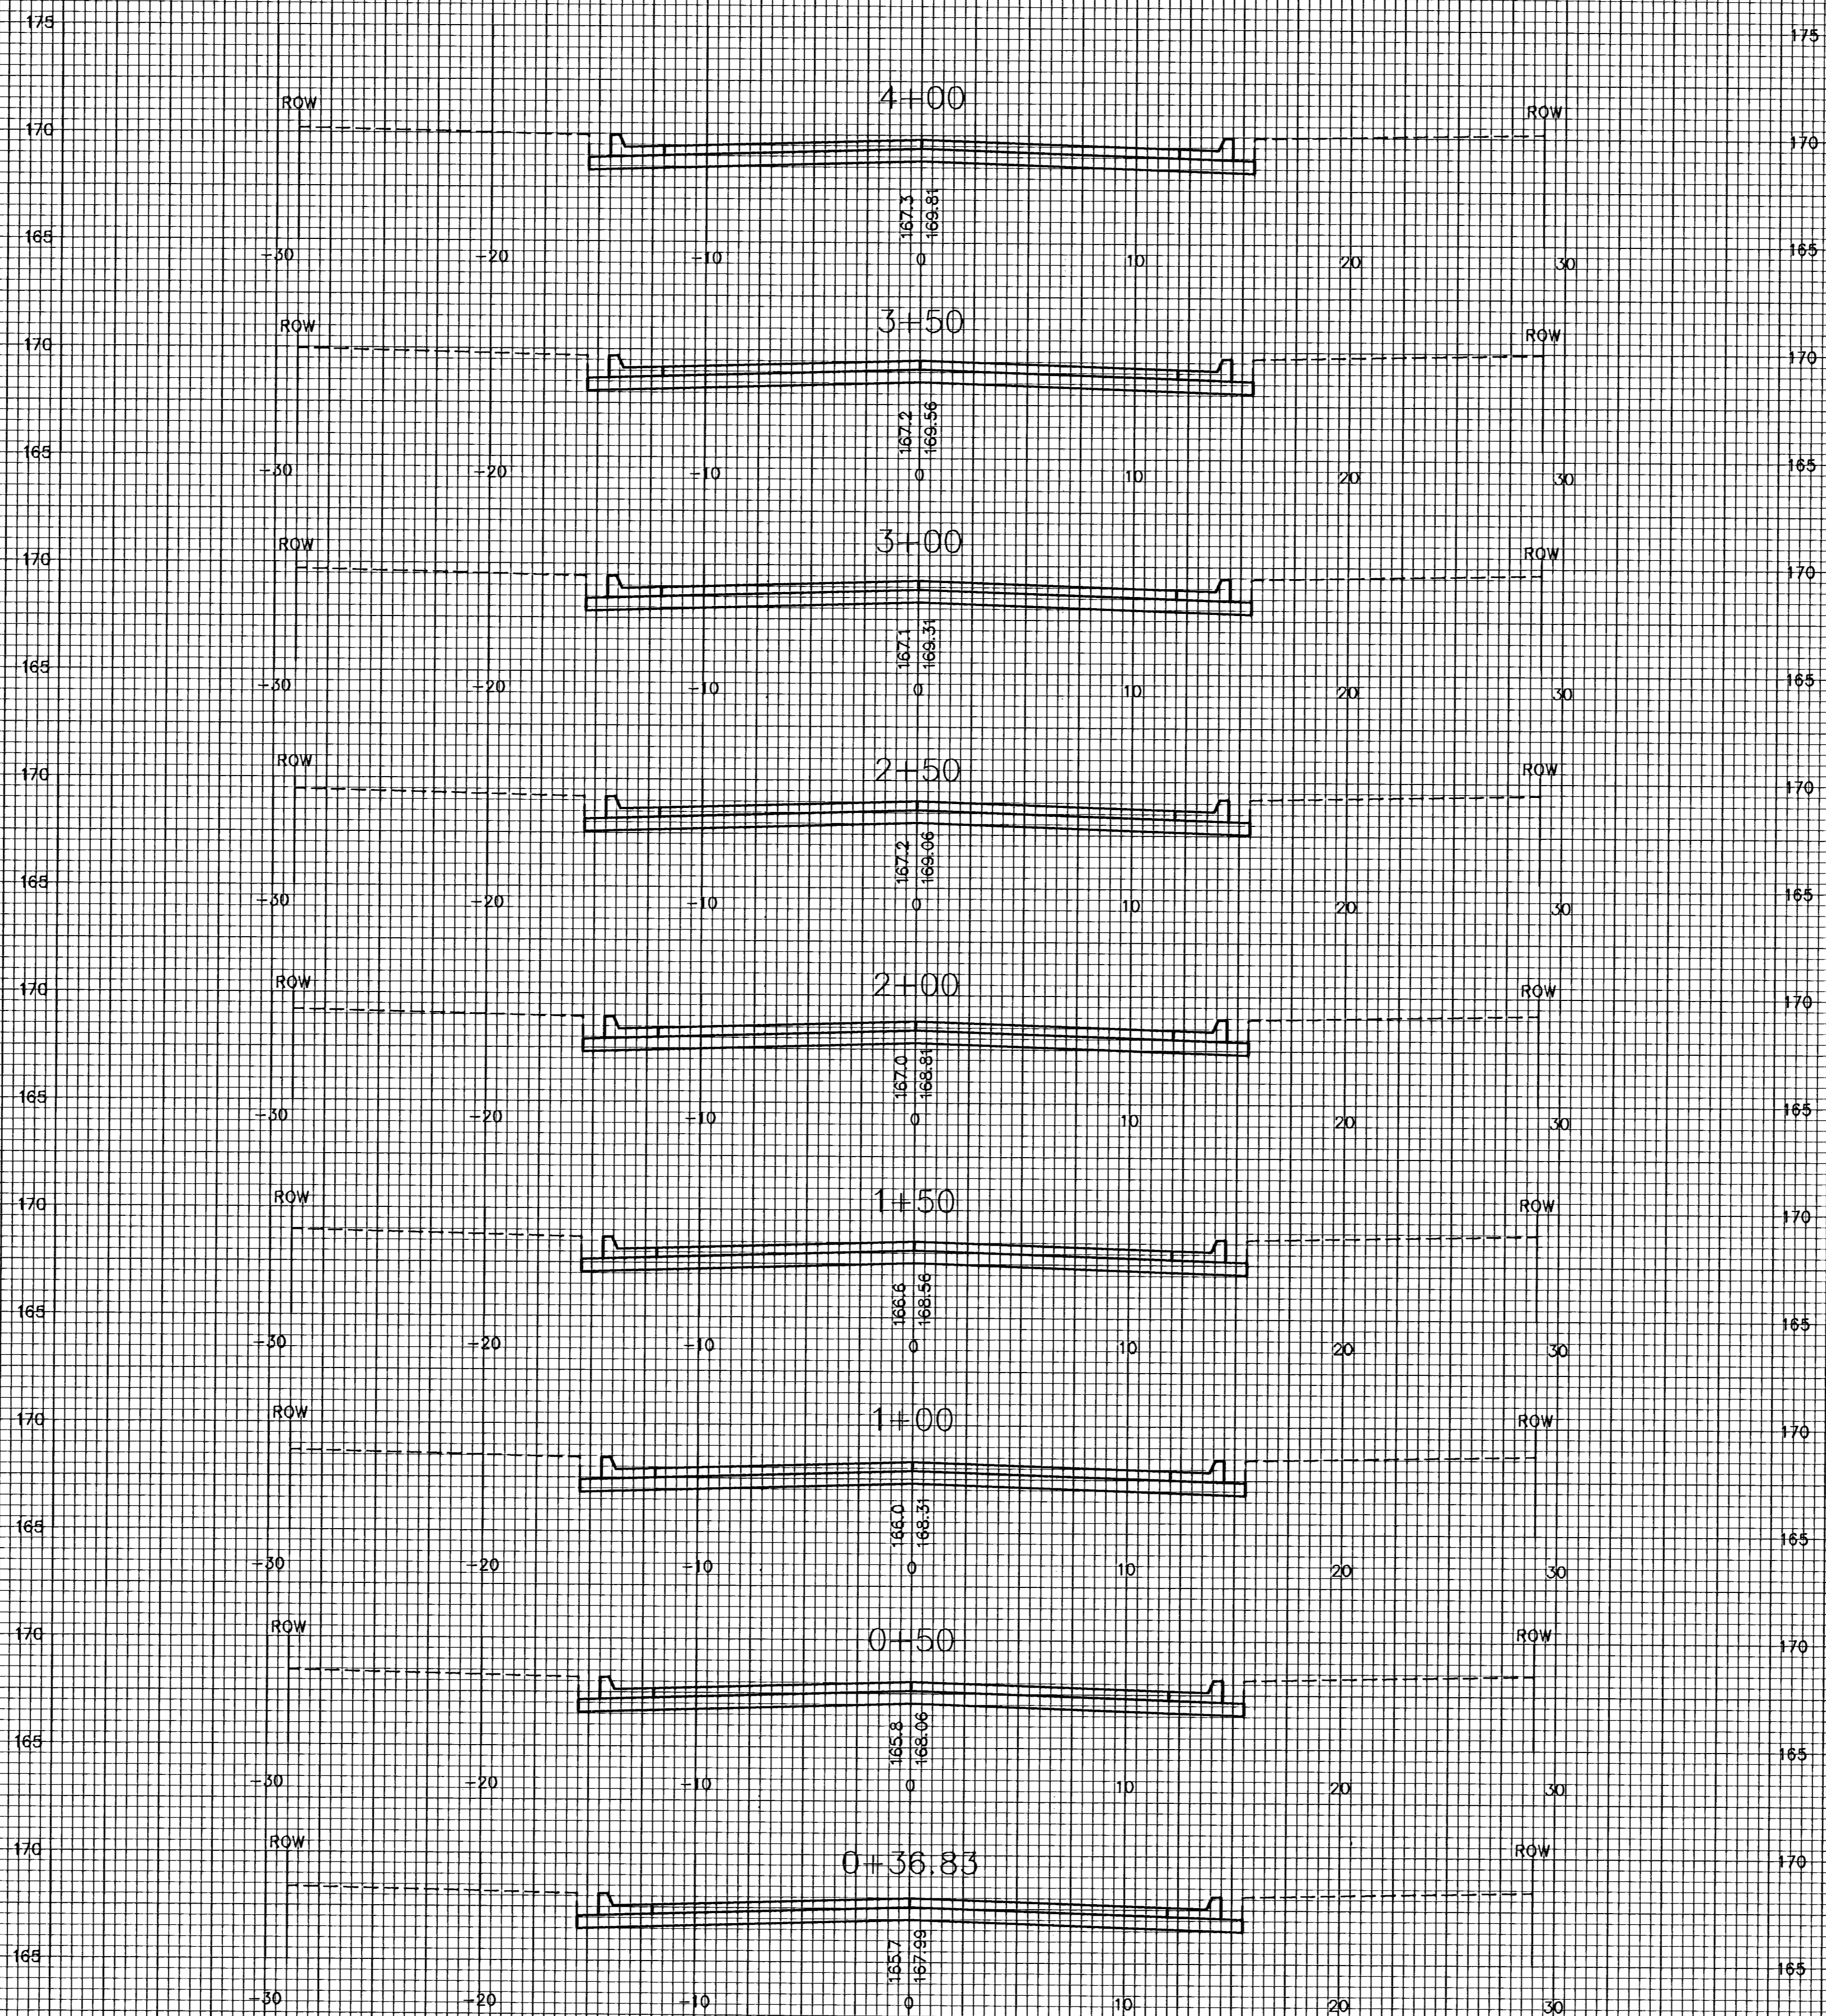

DEN HOLLOW CIR.

G:\DWG\19918\08\04\PAV\PH13 PART1\SSC\SSC08