


FAWN GROVE

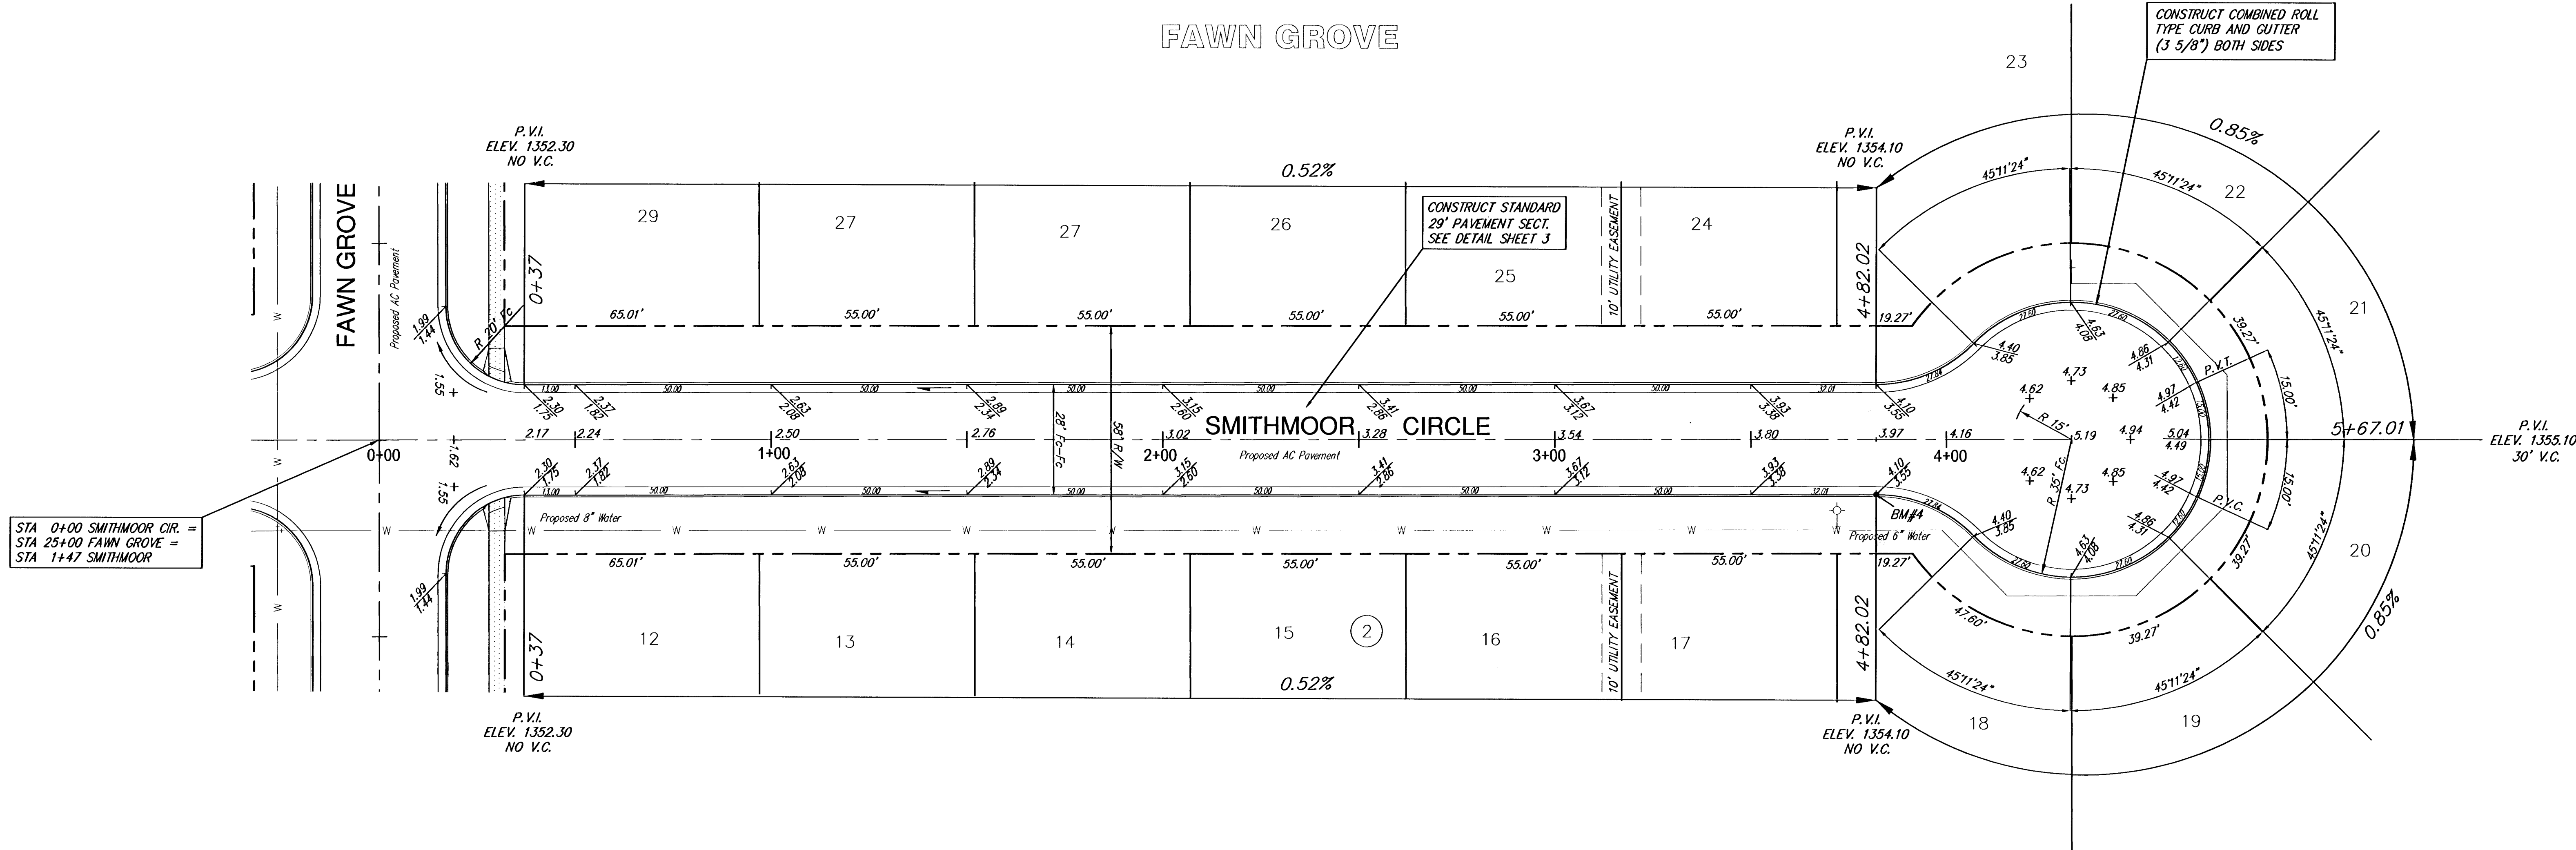

STA 0+00 SMITHMOOR CIR. =
STA 25+00 FAWN GROVE =
STA 1+47 SMITHMOOR


Subdivision Bench Marks

No.	Street and Station	From CL	Description	Elevation
4	Smithmoor Cir., Sta. 4+82.02	14.0' Rt.	S Curb of Smithmoor Cir.	



SCALE 1" = 20'
IRON = •

FAWN GROVE AT SUNSET LAKES
Smithmoor Circle
WICHITA, KANSAS

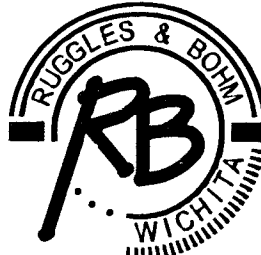

Ruggles & Bohm, P.A.

Engineering, Surveying, Land Planning

924 North Main
Wichita, Kansas 67203
www.rbkansas.com

(316) 264-8008
(316) 264-4621 fax
E-mail: info@rbkansas.com

DESIGN
EG

DRAWN
RLS

REVIEW

UTILITY

DRAWING FILE
paving {SMITHMOOR CIR.}

PROJECT NUMBER
472-84285

DATE
Oct. 17, 2005

RB JOB
27686

SHEET
9

OF
32