



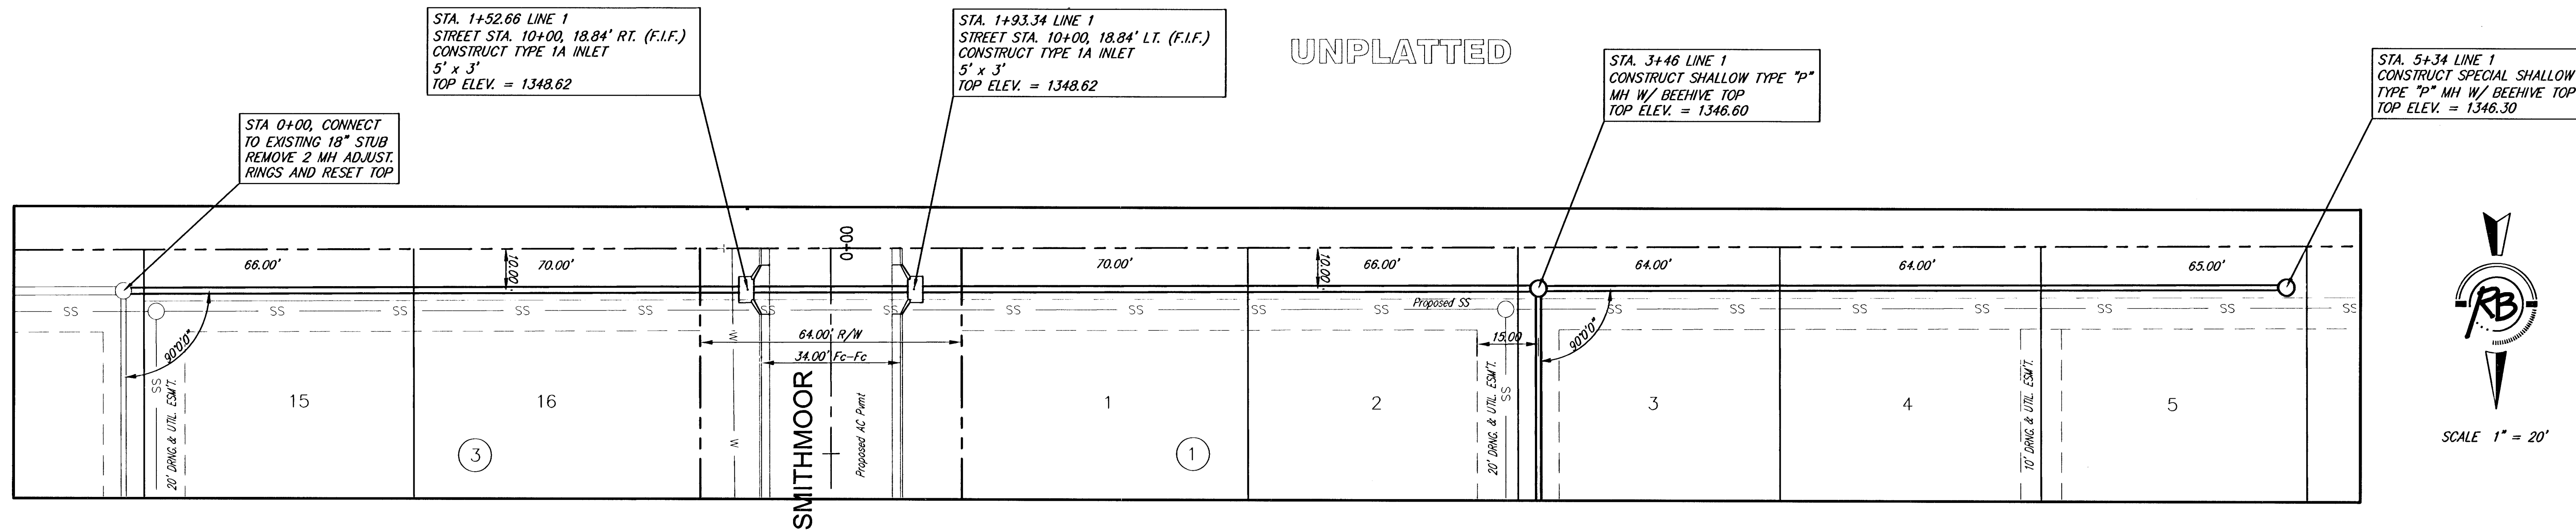

FAWN GROVE ADDITION

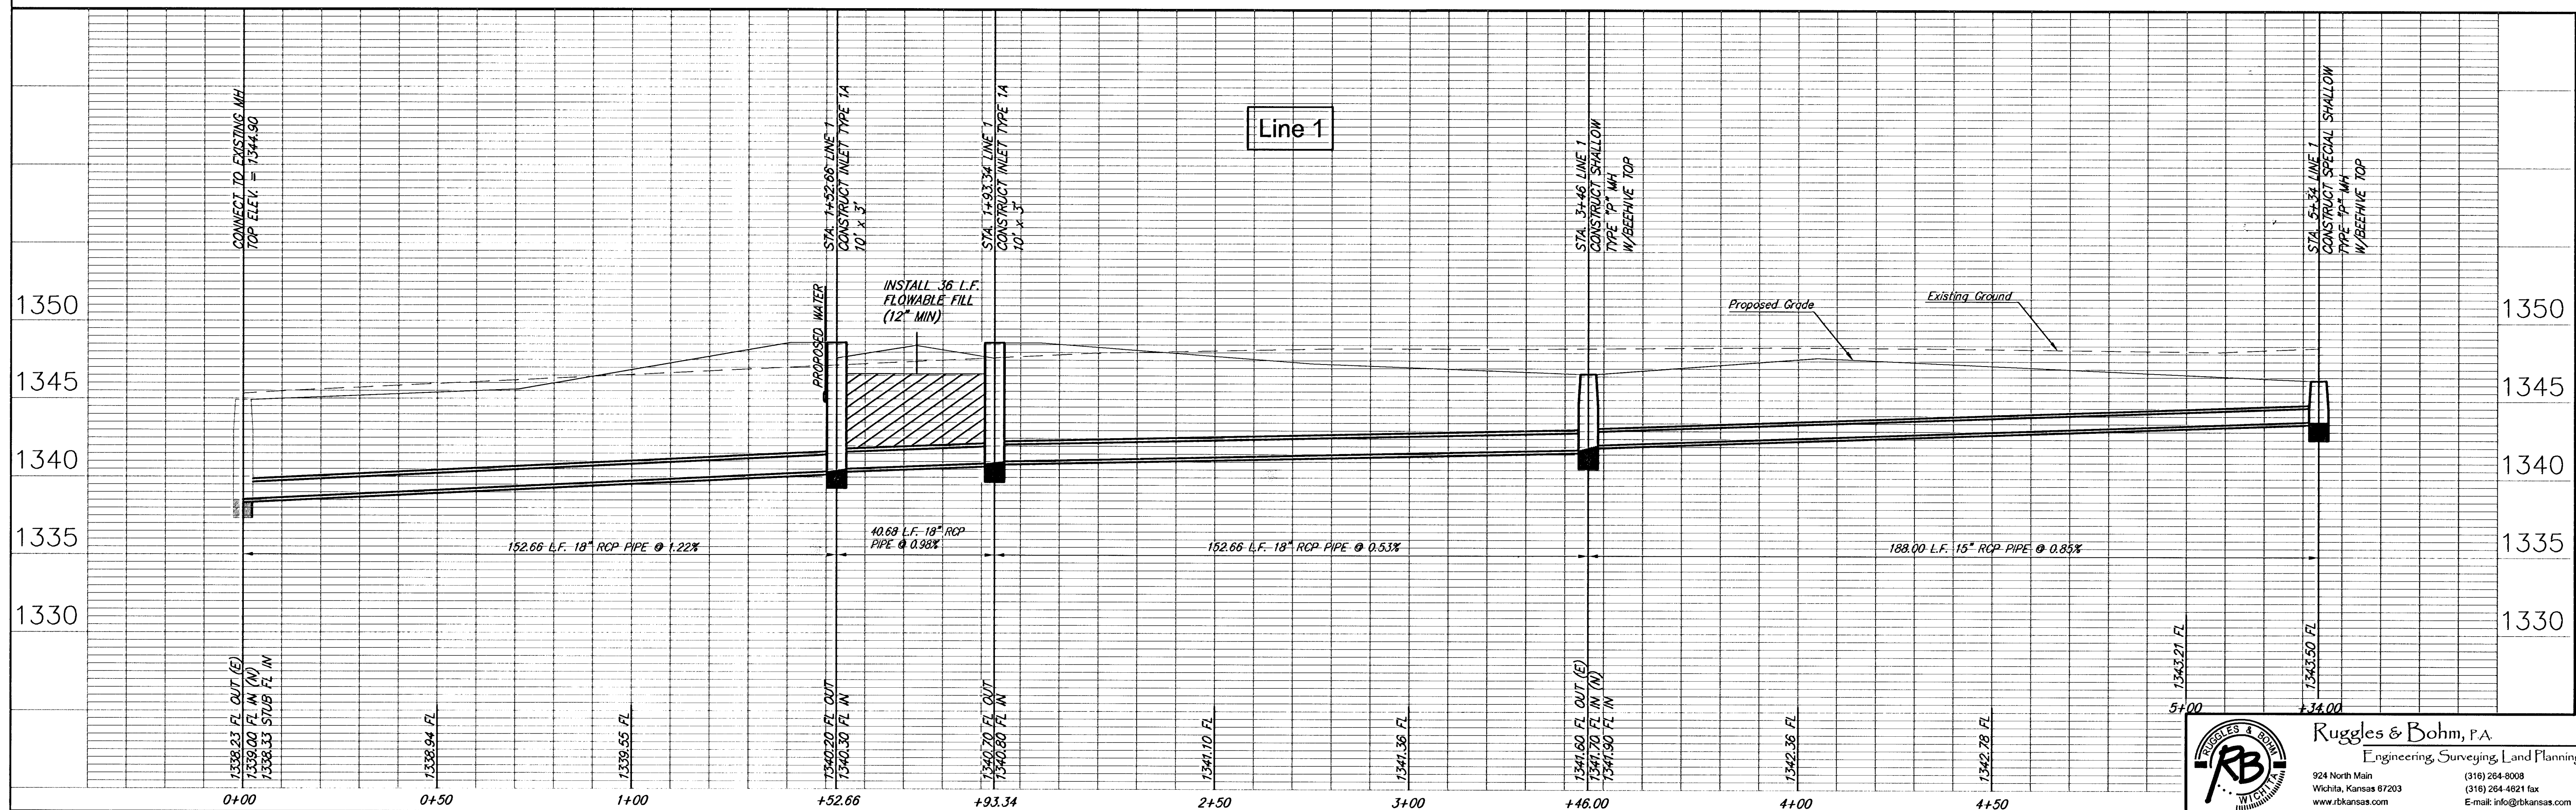

PROJECT NUMBER 472-84285	DESIGN EJC	DRAWING FILE SWS (SWS LINE 1)	DATE Oct. 12, 2005	REVIEW
FAWN GROVE ADDITION STORM WATER SEWER WICHITA, KANSAS			REVIEW	
Ruggles & Bohm, P.A. Engineering, Surveying, Land Planning 924 North Main Wichita, Kansas 67203 www.rbkansas.com			SHEET 19 OF 32	