



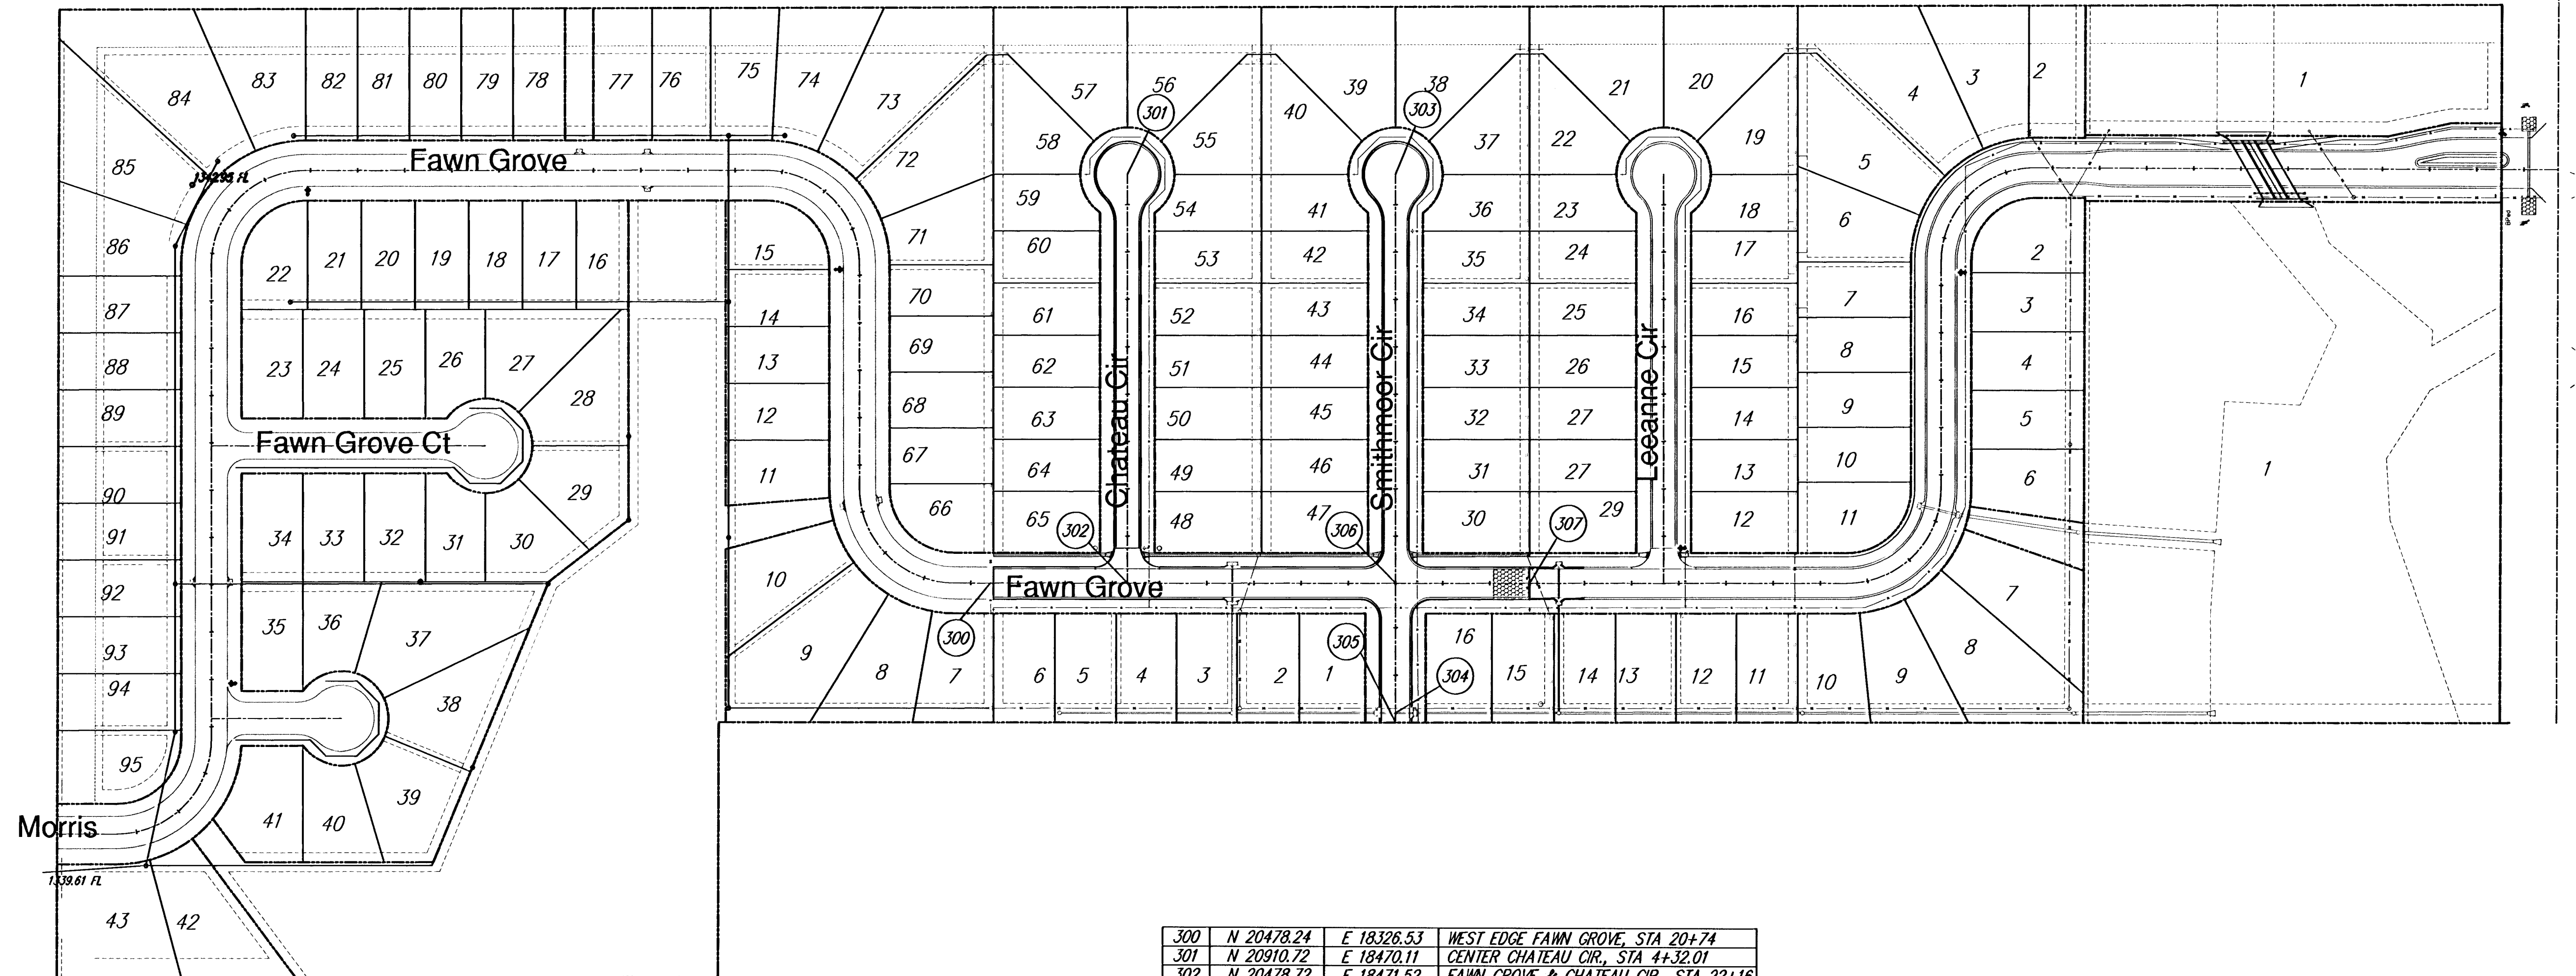

SCALE 1" = 100'

Fawn Grove Addition
Street Bubble Map
WICHITA, KANSAS

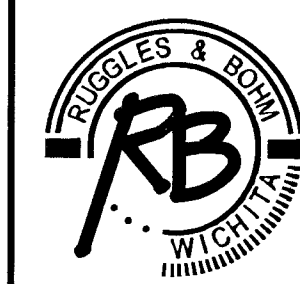

Ruggles & Bohm, P.A.
Engineering, Surveying, Land Planning

924 North Main (316) 264-8008
Wichita, Kansas 67203 (316) 264-4621 fax
www.rbkansas.com E-mail: info@rbkansas.com

DRAWING FILE
Details {Street Bubble}

PROJECT NUMBER
472-84285

DESIGN
DRAWN RLS
REVIEW EUG
UTILITY
DATE
Oct. 24, 2005

SHEET
22
OF
32