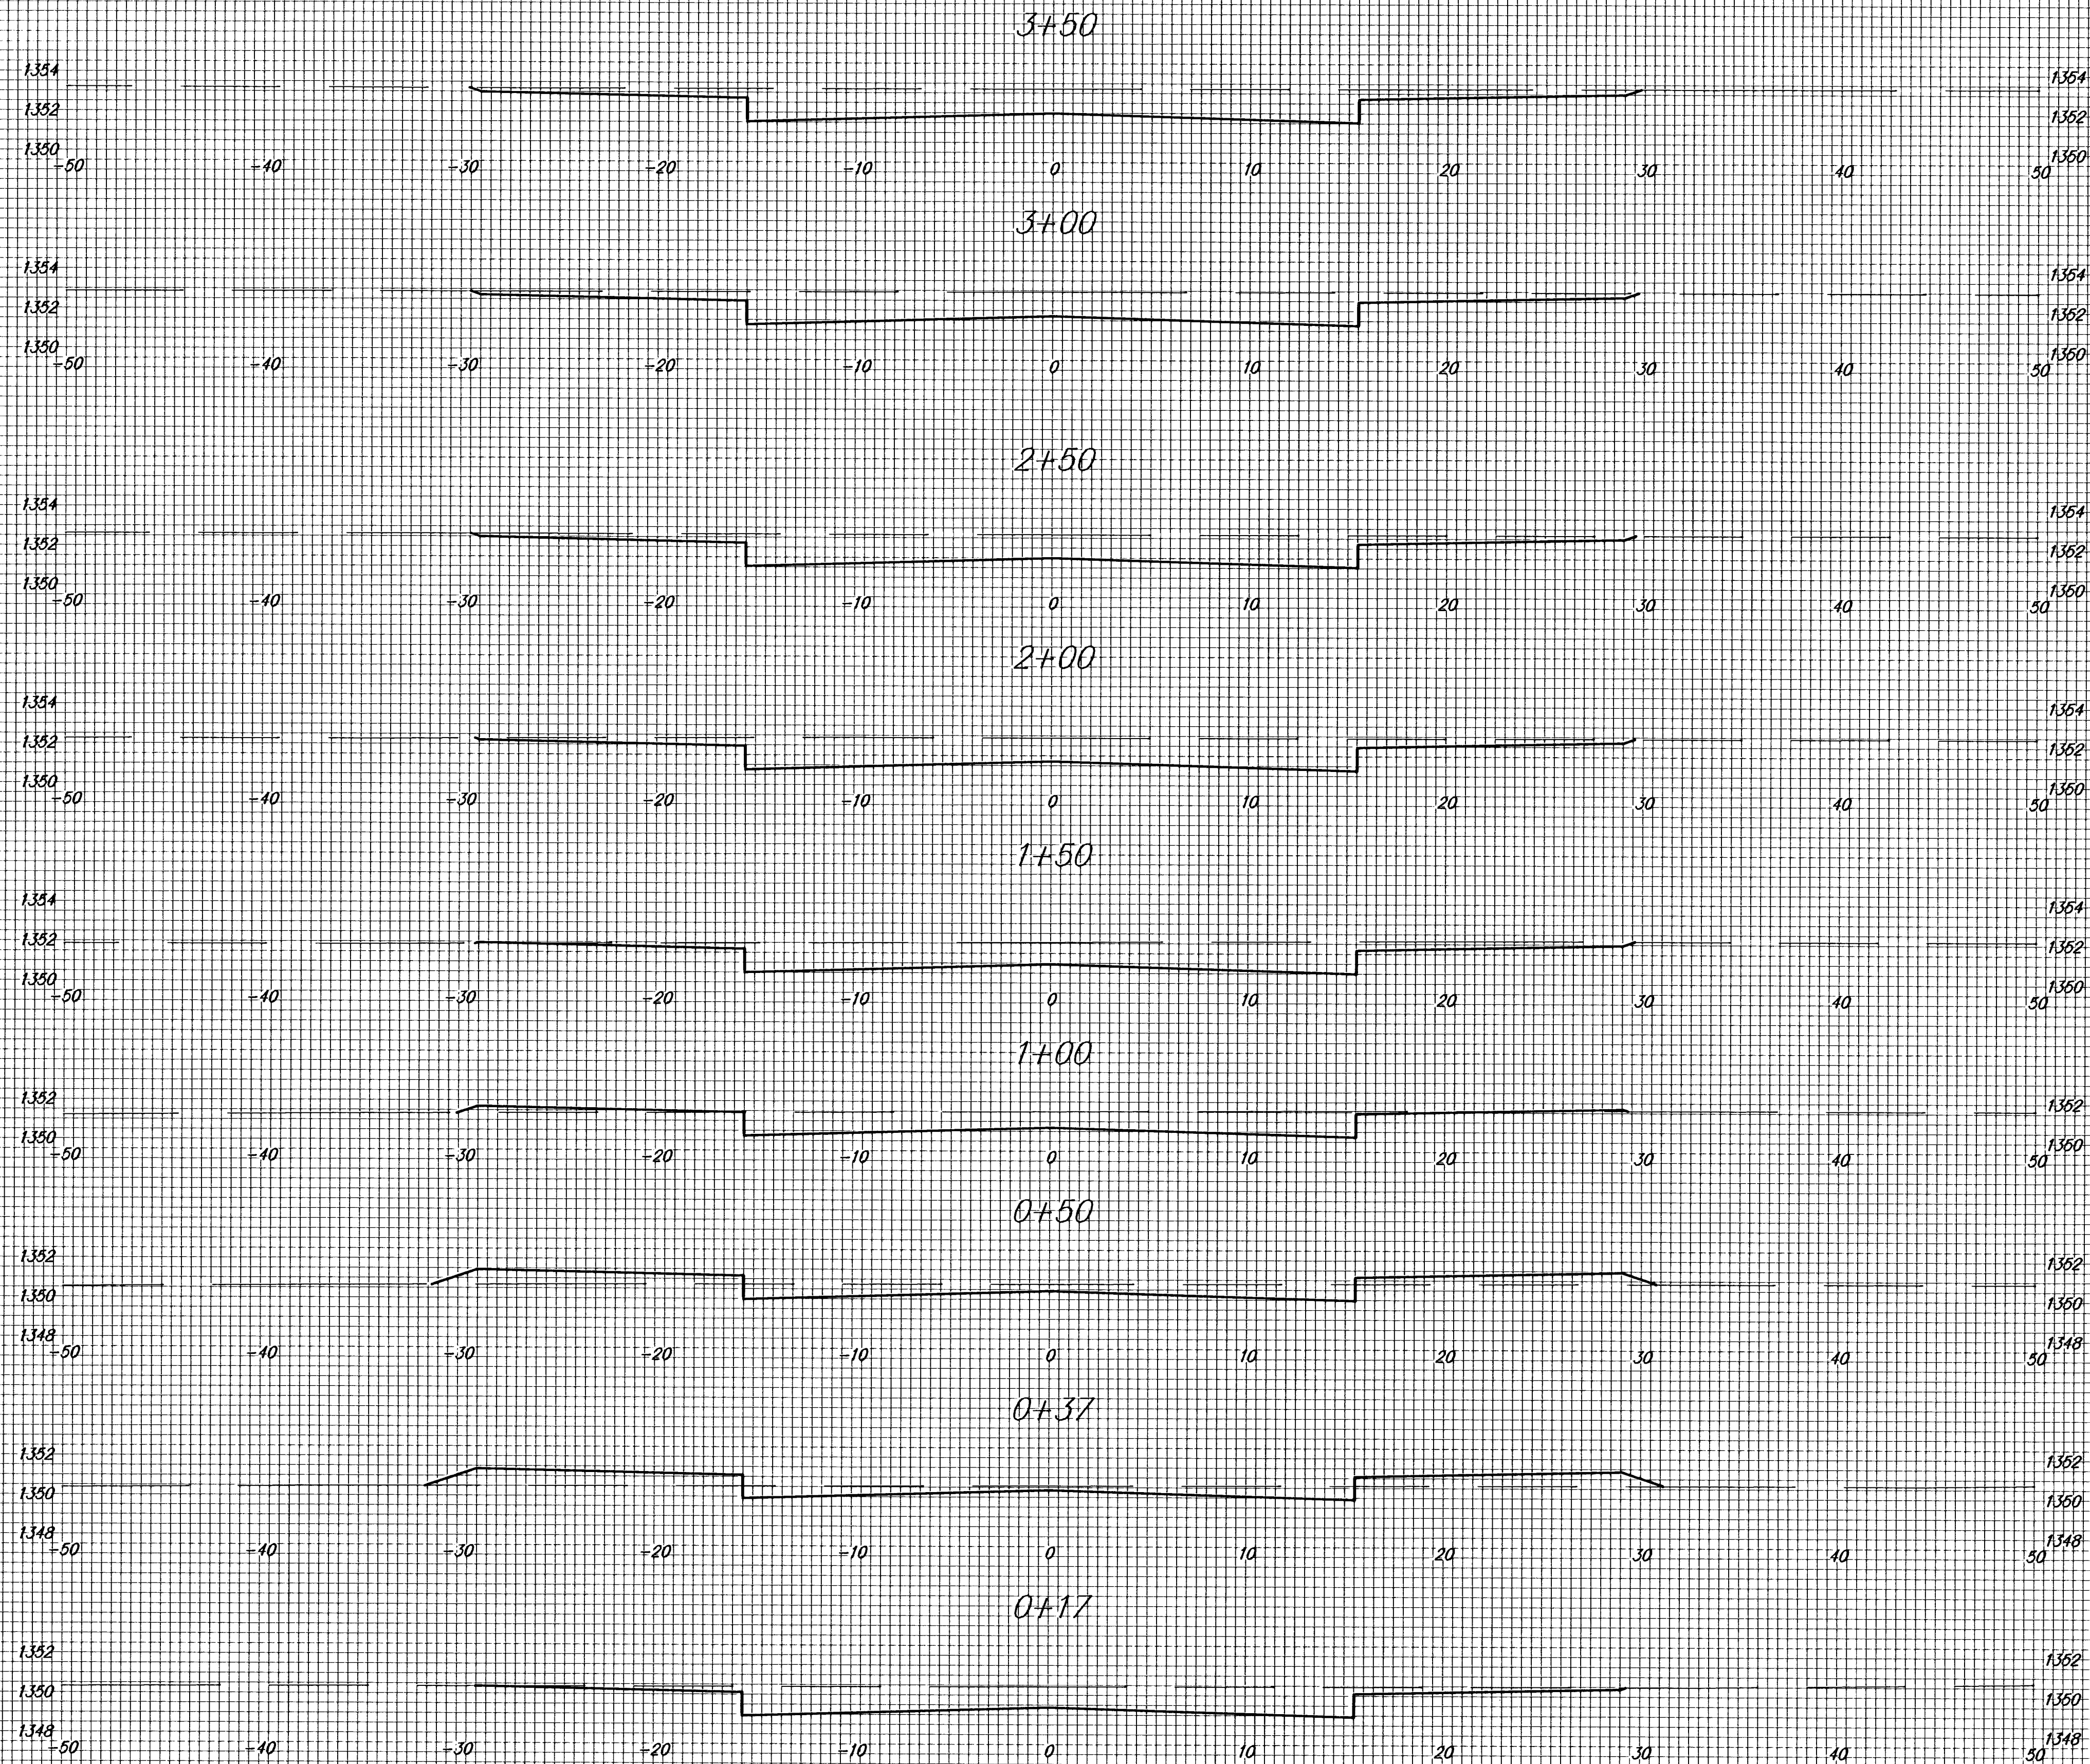


Fawn Grove Addition
Paving Improvements
Chateau Cir. Sta. 0+17 to 3+50