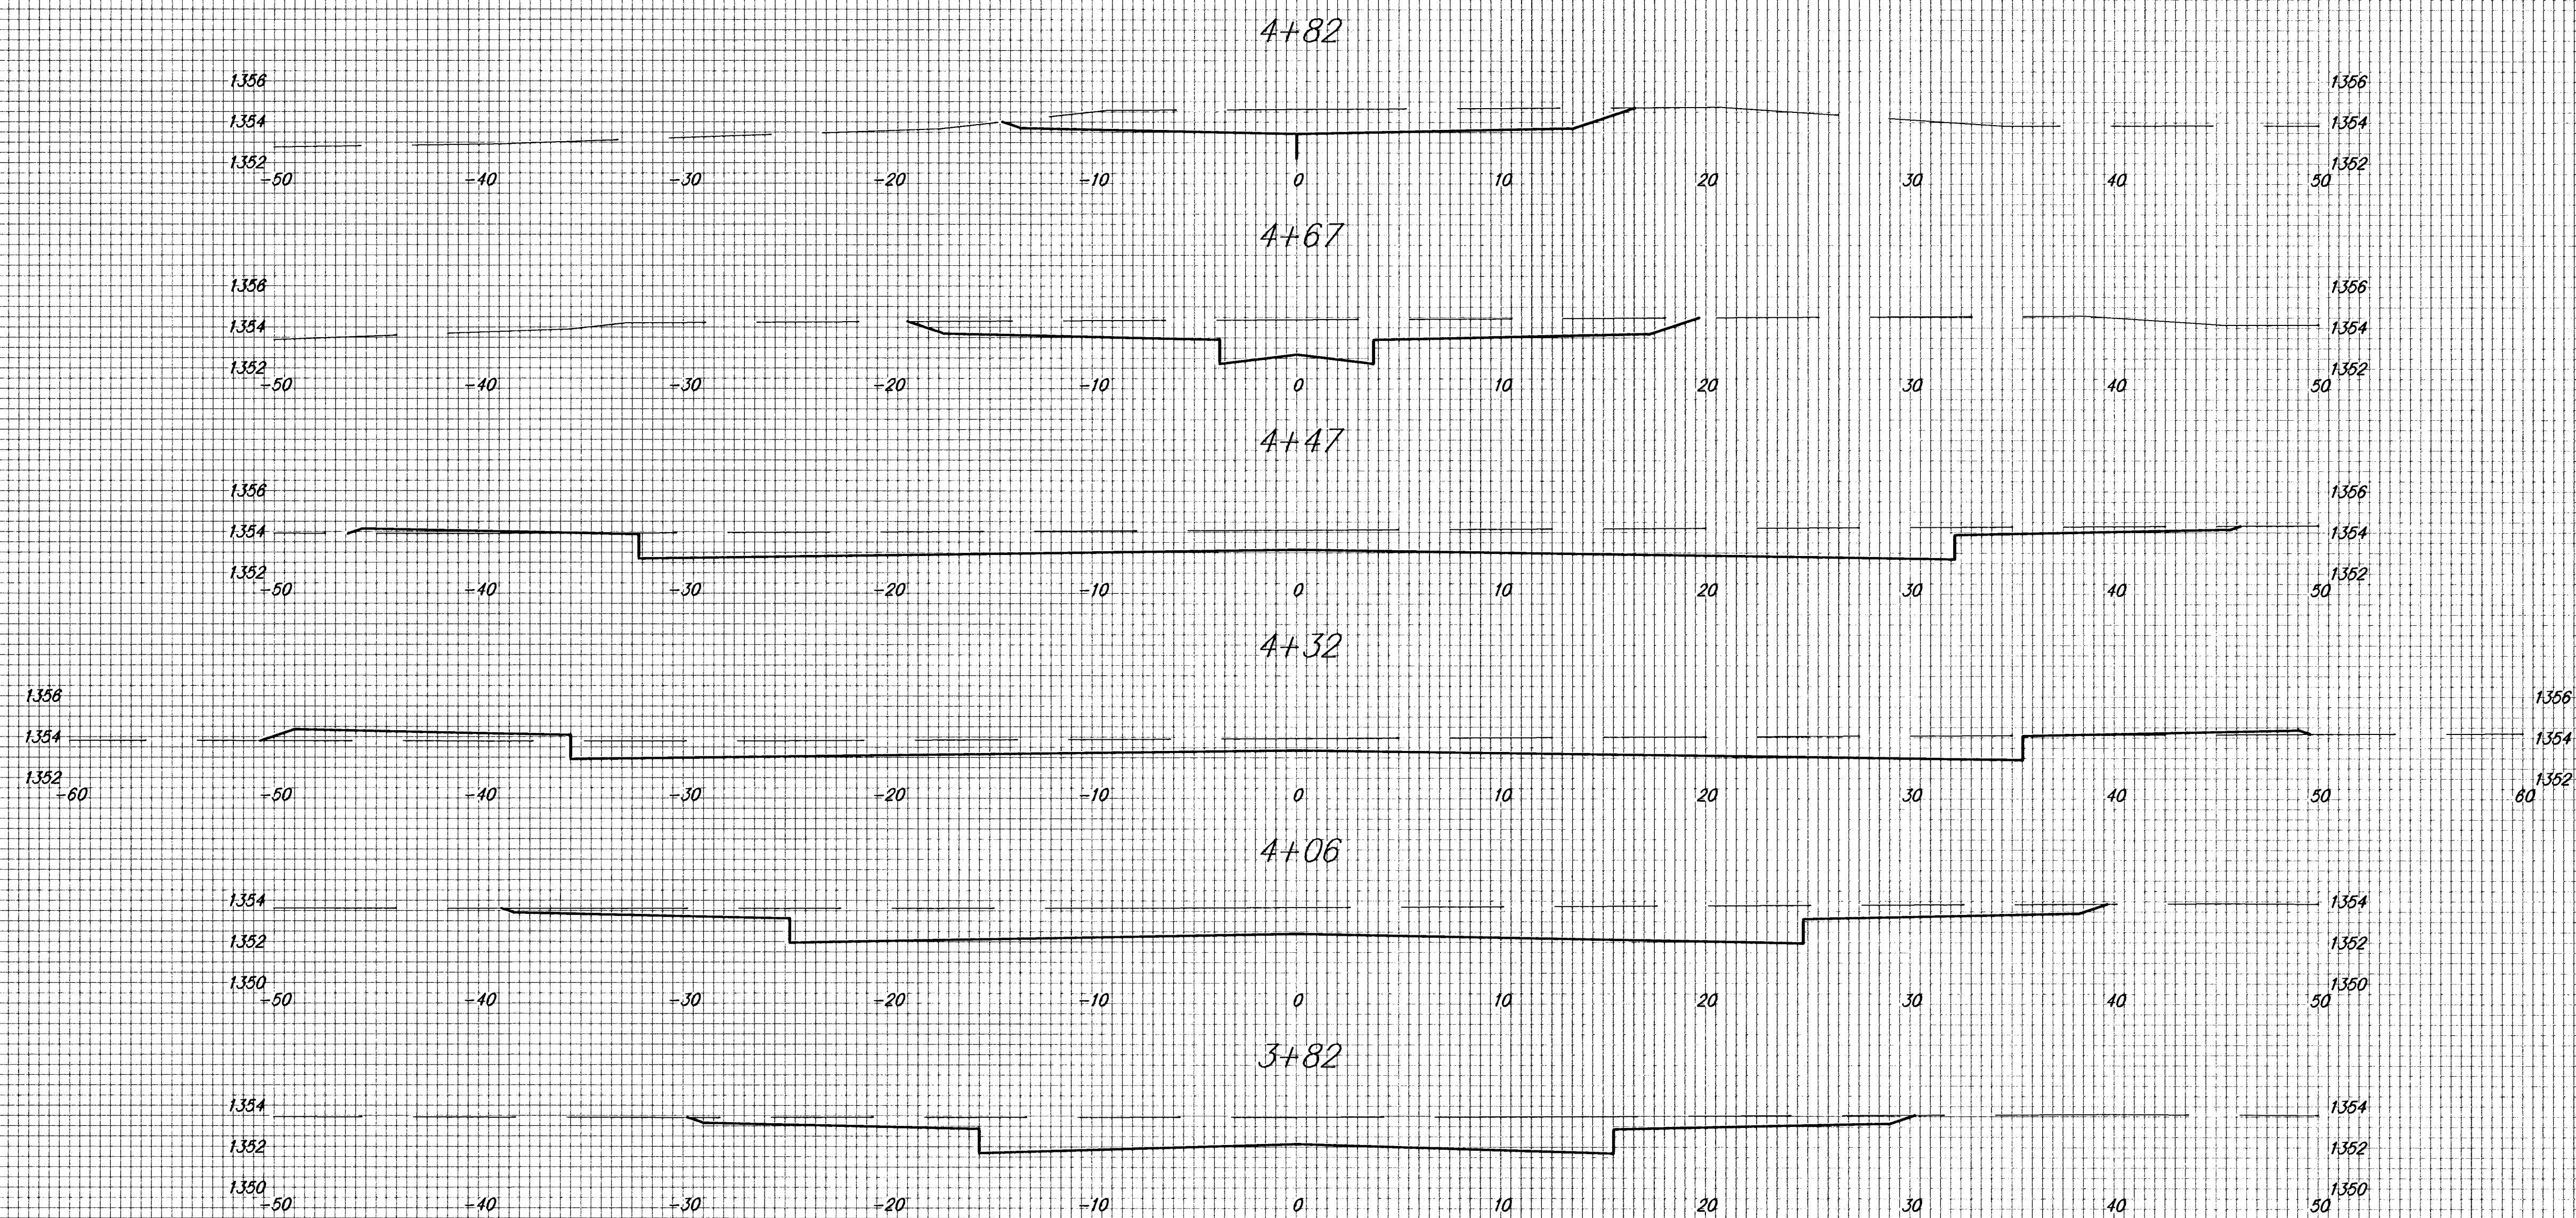


Fawn Grove Addition
Paving Improvements
Chateau Cir Sta. 3+82 to 4+82