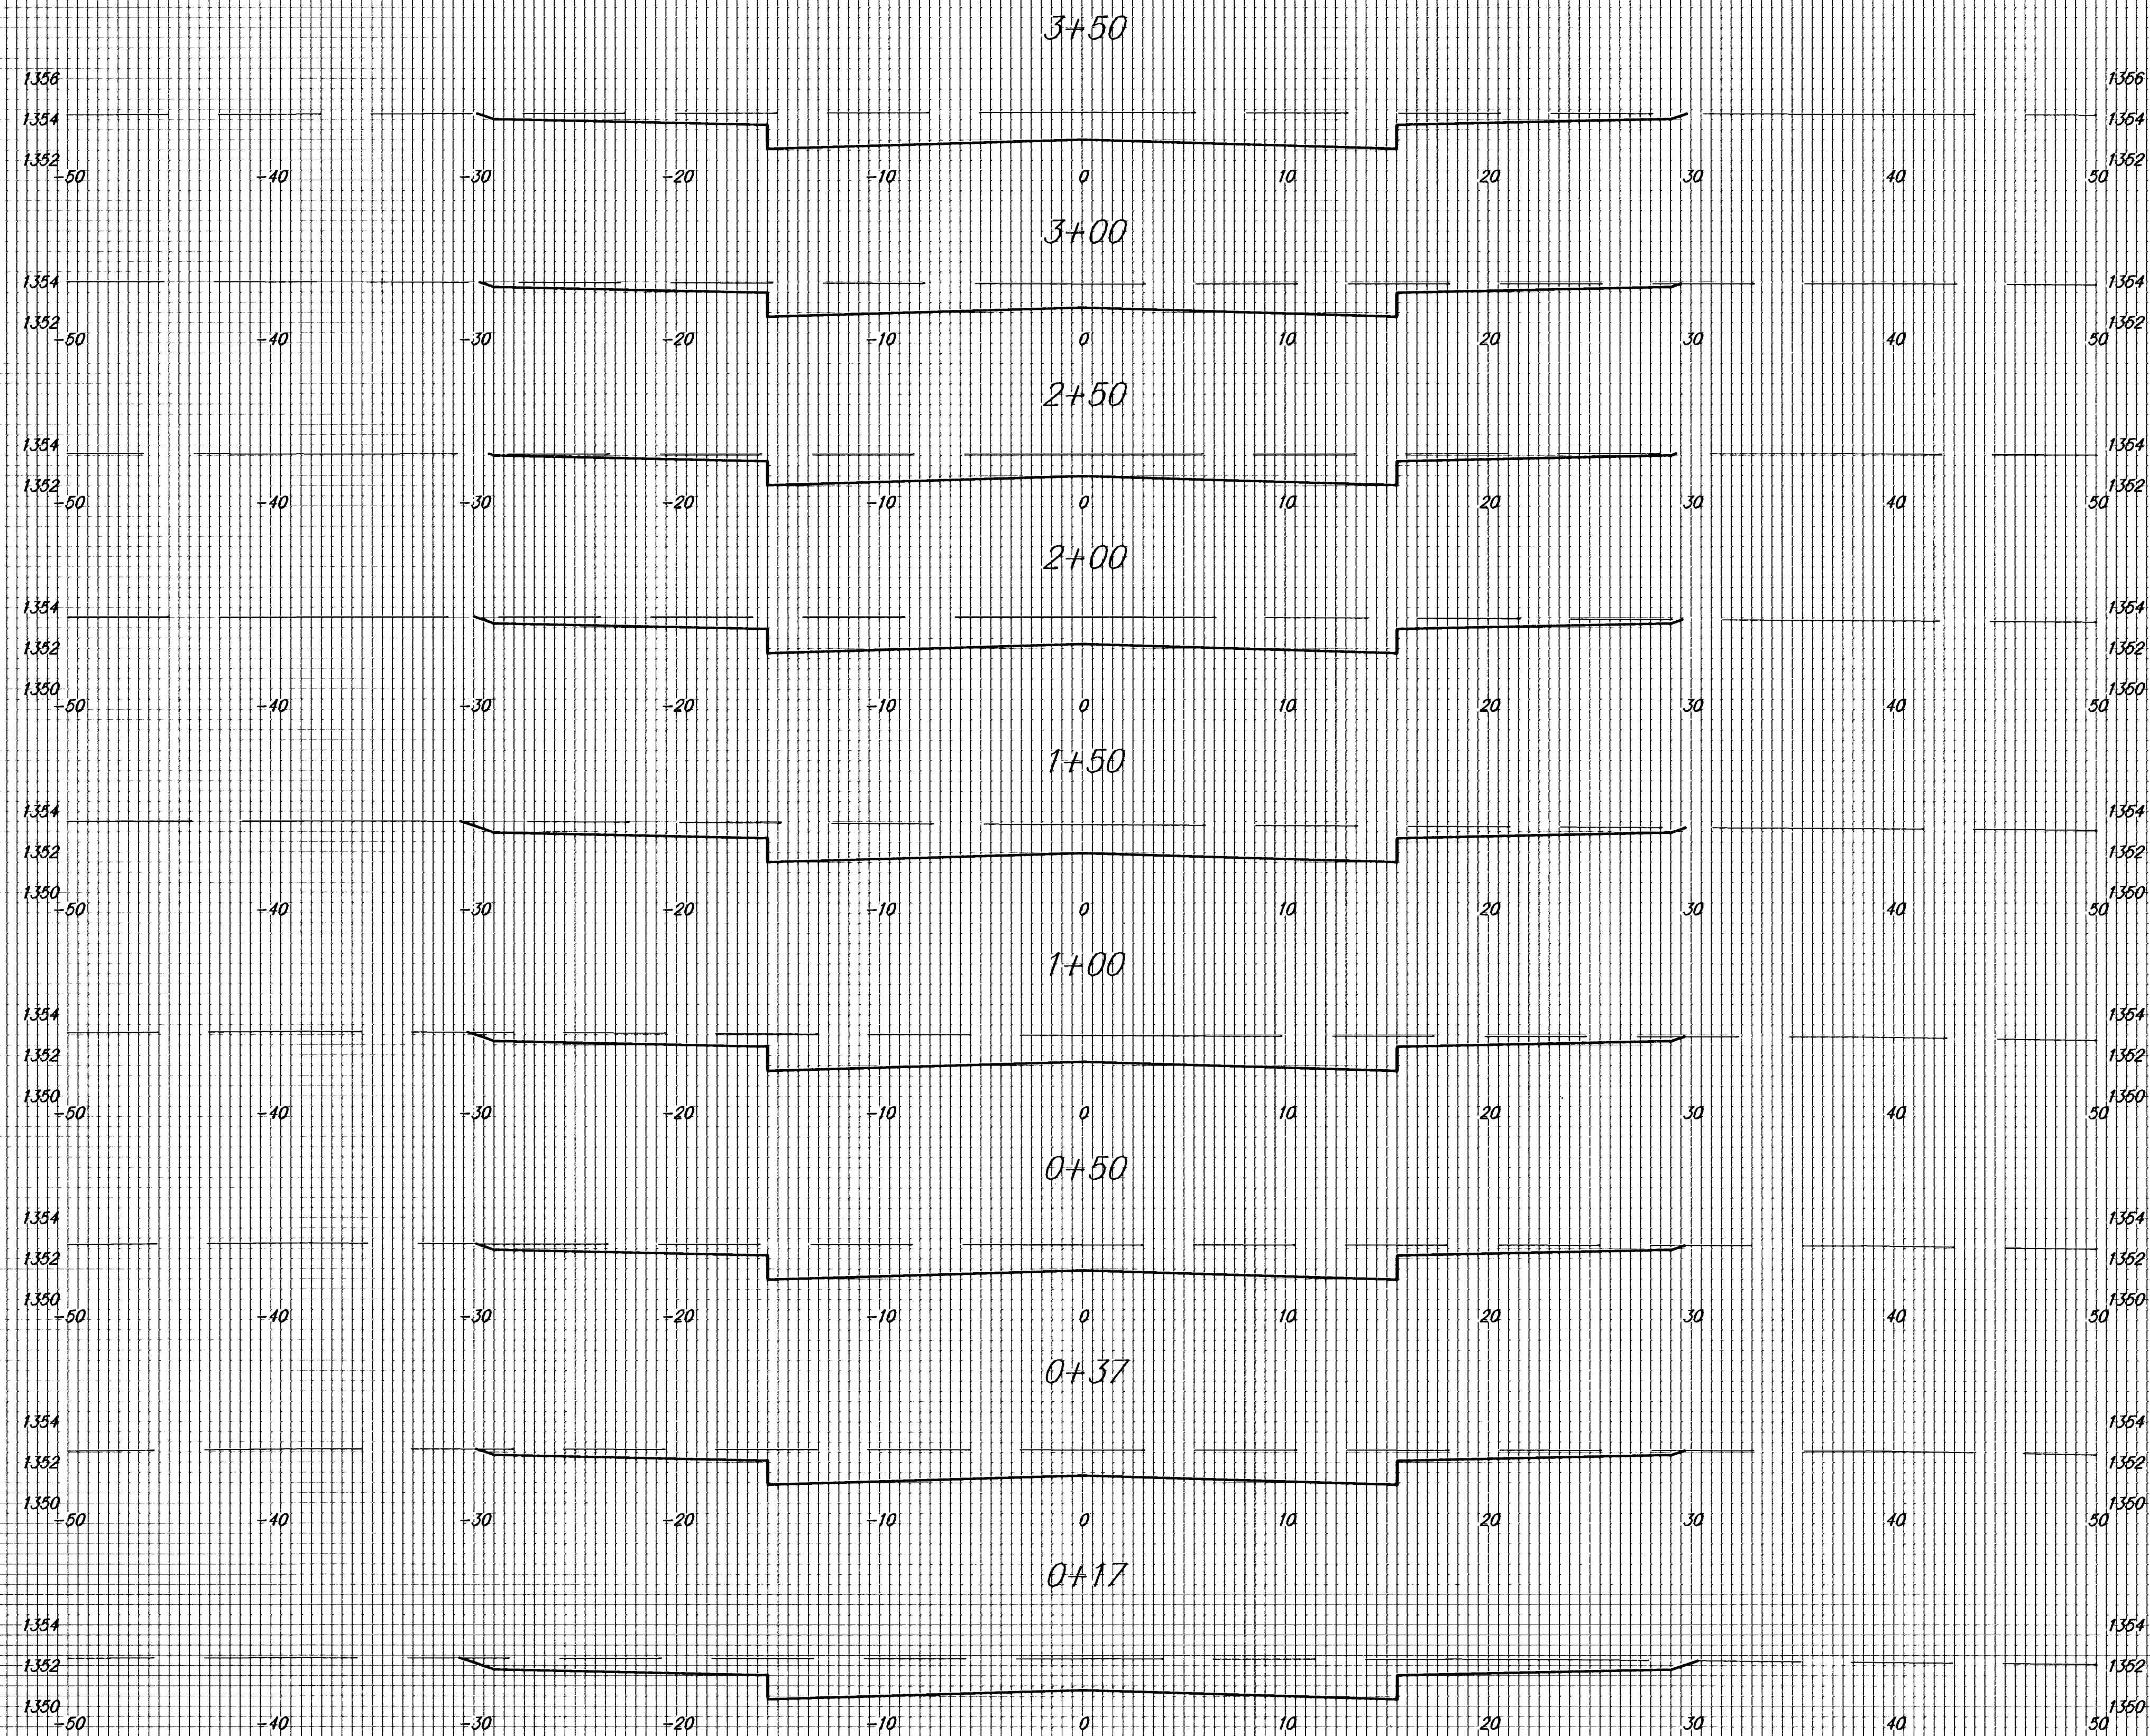


Fawn Grove Addition
Paving Improvements
Smithmoor Cir. Sta. 0+17 to 3+50