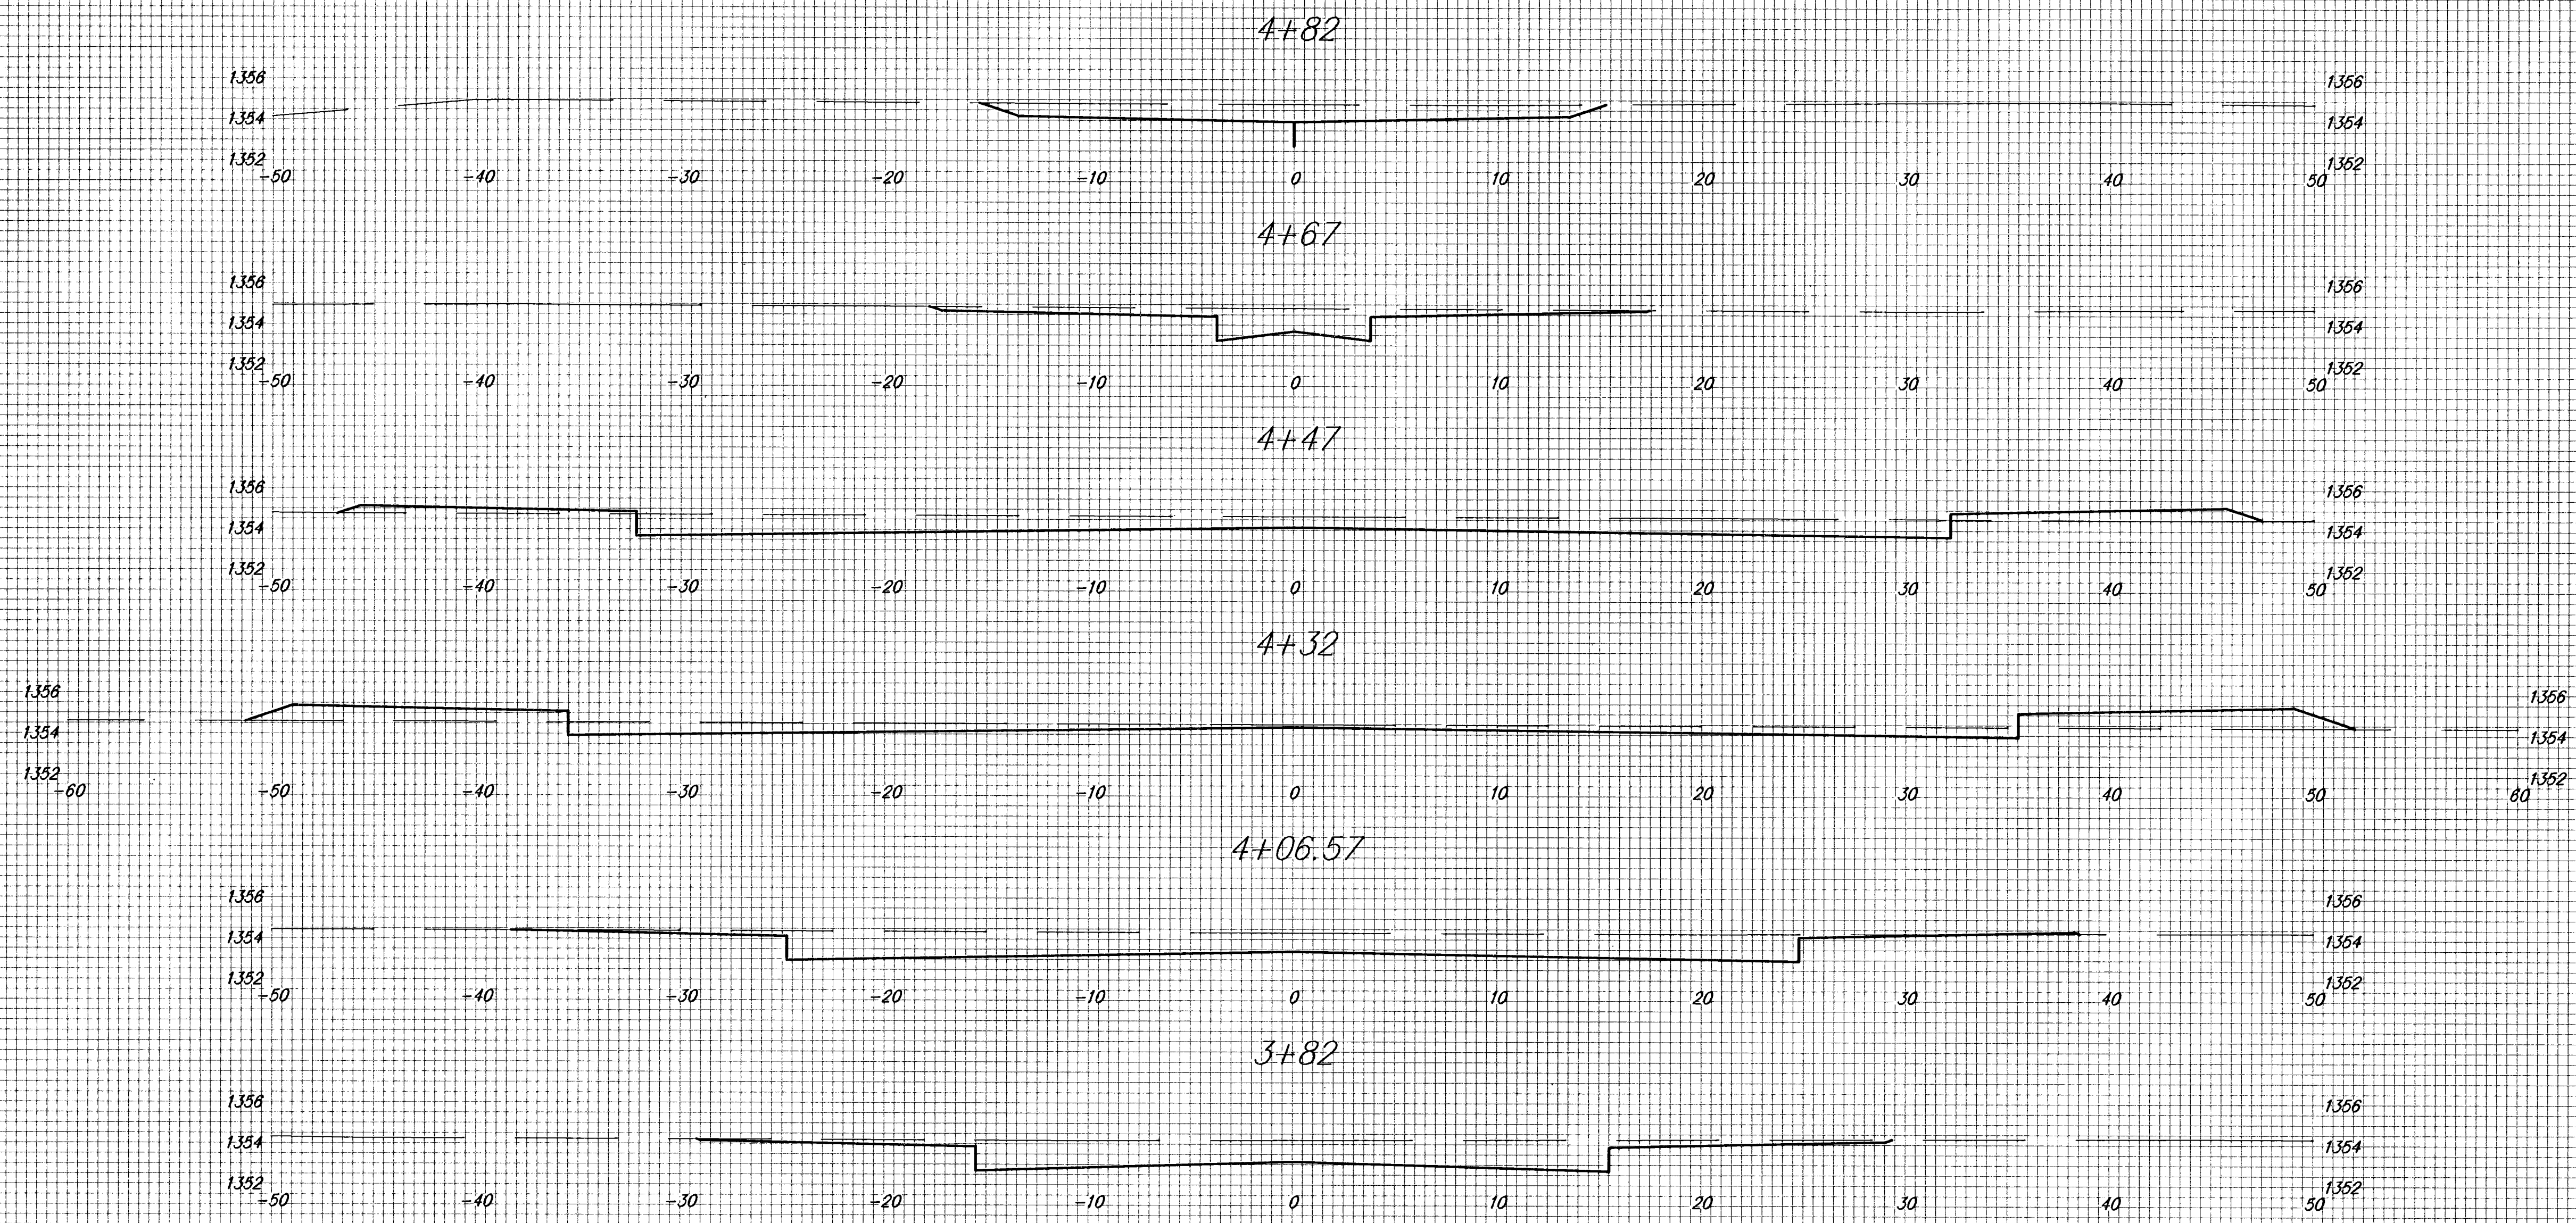


Fawn Grove Addition  
Paving Improvements  
Smithmoor Cir. Sta. 3+82 to 4+82