



BM #1: "□" CL face of catch basin, west side of Lot 4, Block 5, Falcon Falls Addition. Elev. = 1352.47 MSL

BM #2: "□" south end of the south curb return at Kite and Peregrine, Falcon Falls Addition.
Elev. = 1359.85 MSL

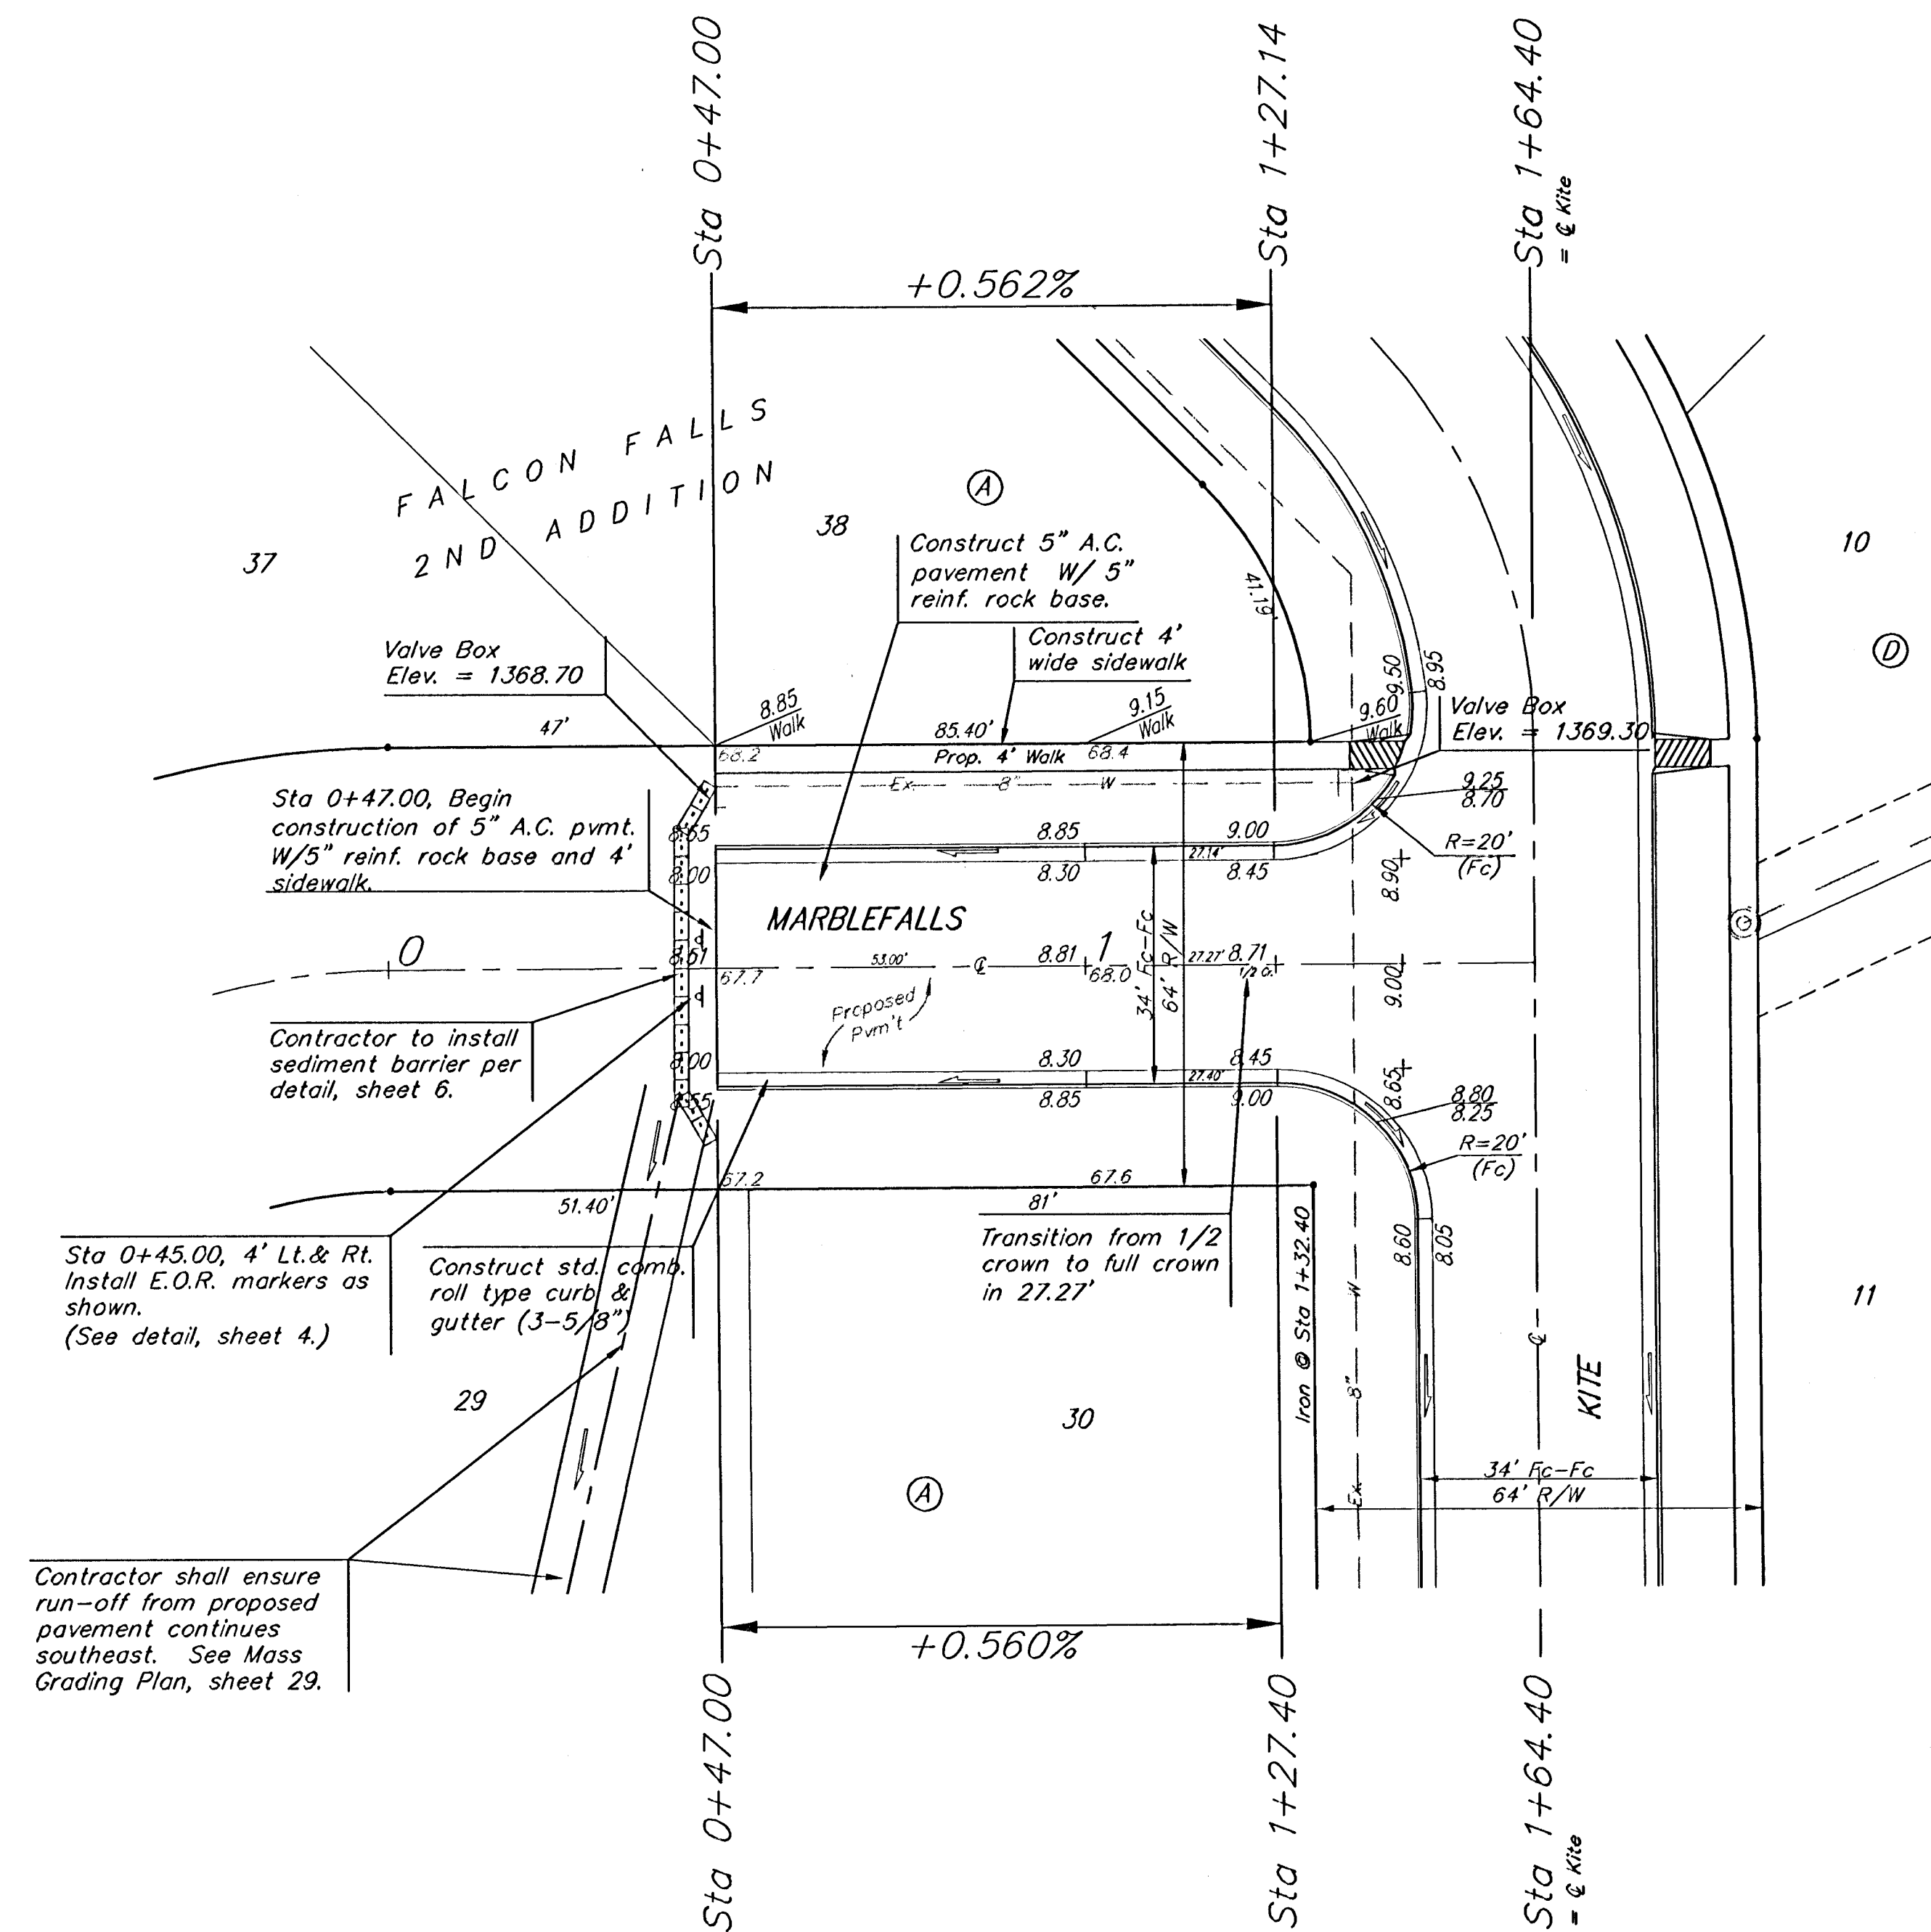

NOTE: ROLL TYPE CURB & GUTTER TO BE CONSTRUCTED ON THE PAVEMENT SHOWN ON THIS SHEET. TOP OF CURB ELEVATIONS ARE GIVEN FOR FULL HEIGHT CURB.

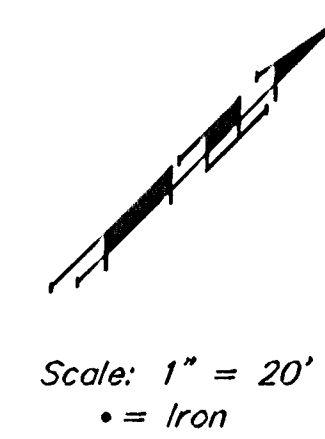

 Baughman	FALCON FALLS 2ND ADD. - PH. I MARBLEFALLS STA 0+47.00 TO STA 1+64.40								
	Baughman Company, P.A. 315 Ella St. Weldon, KS 67111 F 316-262-7271 F 316-262-6149 ENGINEERING SURVEYING PLANNING LANDSCAPE ARCHITECTURE								
PROJECT NUMBER 472-84264 REVISIONS:	<table border="1"> <tr> <td>DESIGN TJW</td> <td>DRAWN TMS</td> </tr> <tr> <td>APPROVED AEG</td> <td>DATE 01/06</td> </tr> <tr> <td colspan="2">SCALE Noted</td> </tr> <tr> <td colspan="2">SHEET 10 OF 44</td> </tr> </table>	DESIGN TJW	DRAWN TMS	APPROVED AEG	DATE 01/06	SCALE Noted		SHEET 10 OF 44	
DESIGN TJW	DRAWN TMS								
APPROVED AEG	DATE 01/06								
SCALE Noted									
SHEET 10 OF 44									
Falcon Falls 2nd Ph I Sta 5 05-10-EJ376									