


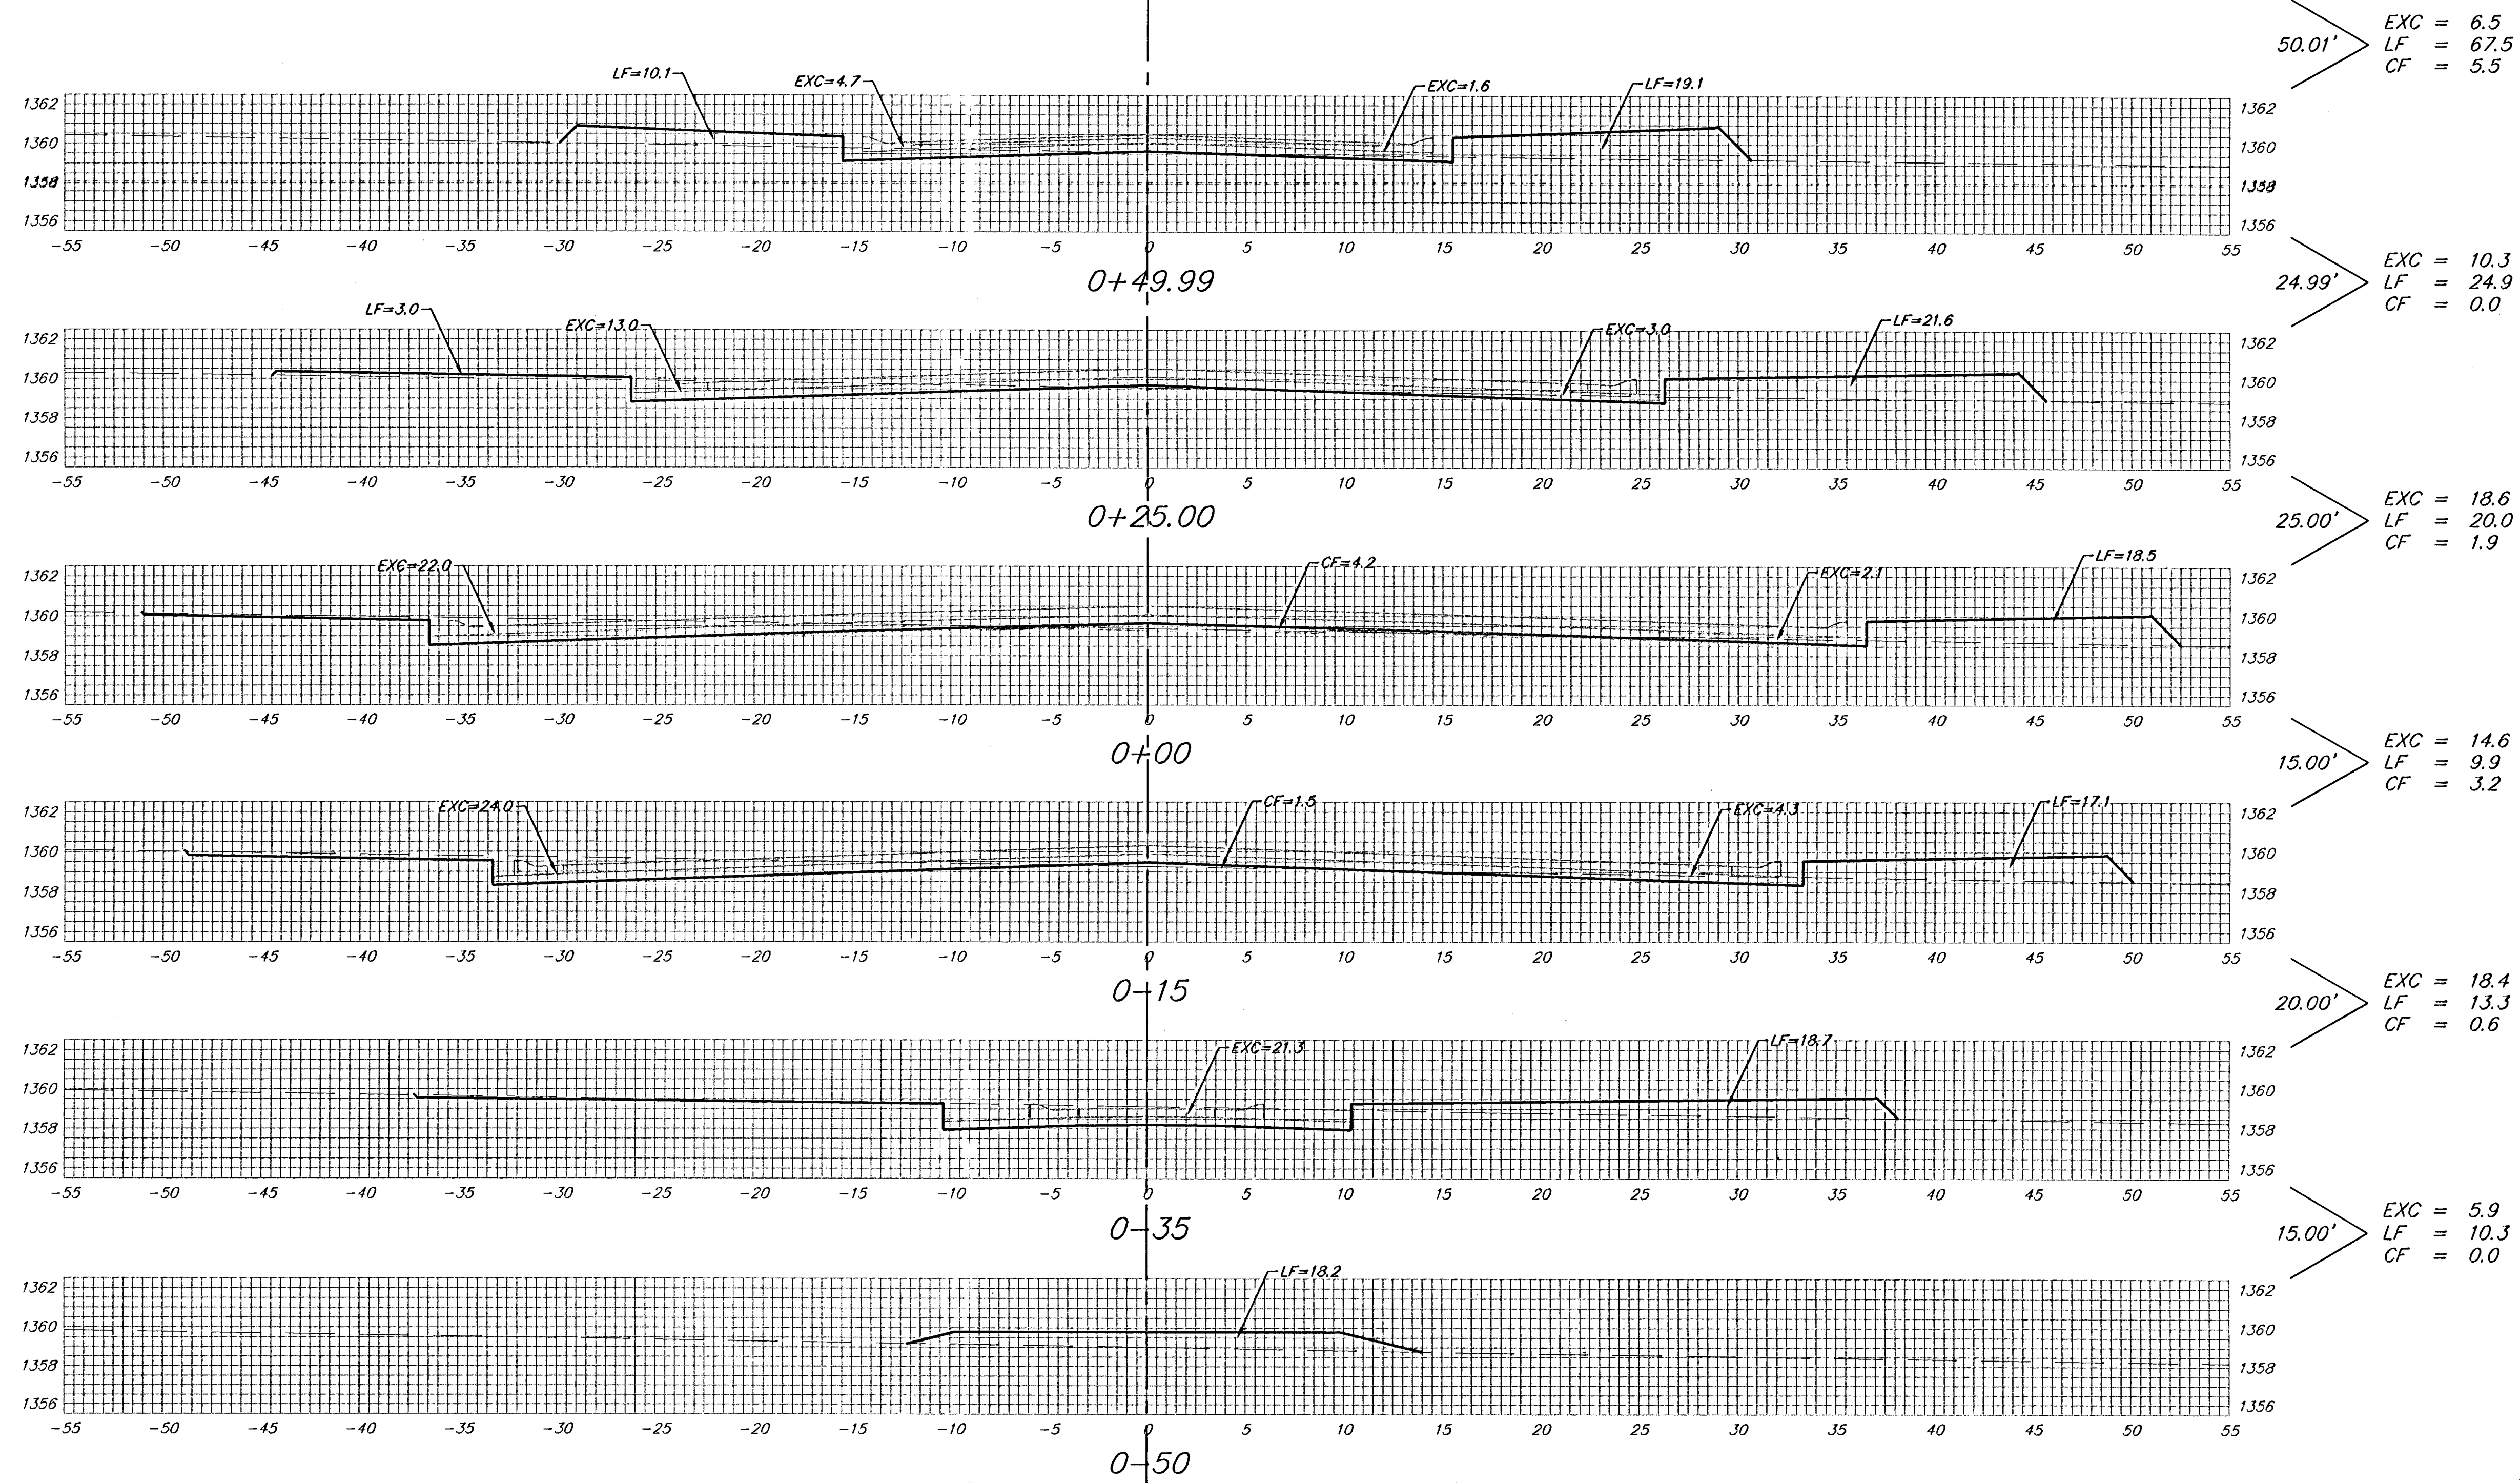

KITE CT. (LOTS 31-41, BLOCK A)

Sheet Totals:
Excavation = 74.3 C.Y.
Loose Fill = 145.9 C.Y.
Compacted Fill = 11.2 C.Y.