





KEYWAY DETAIL

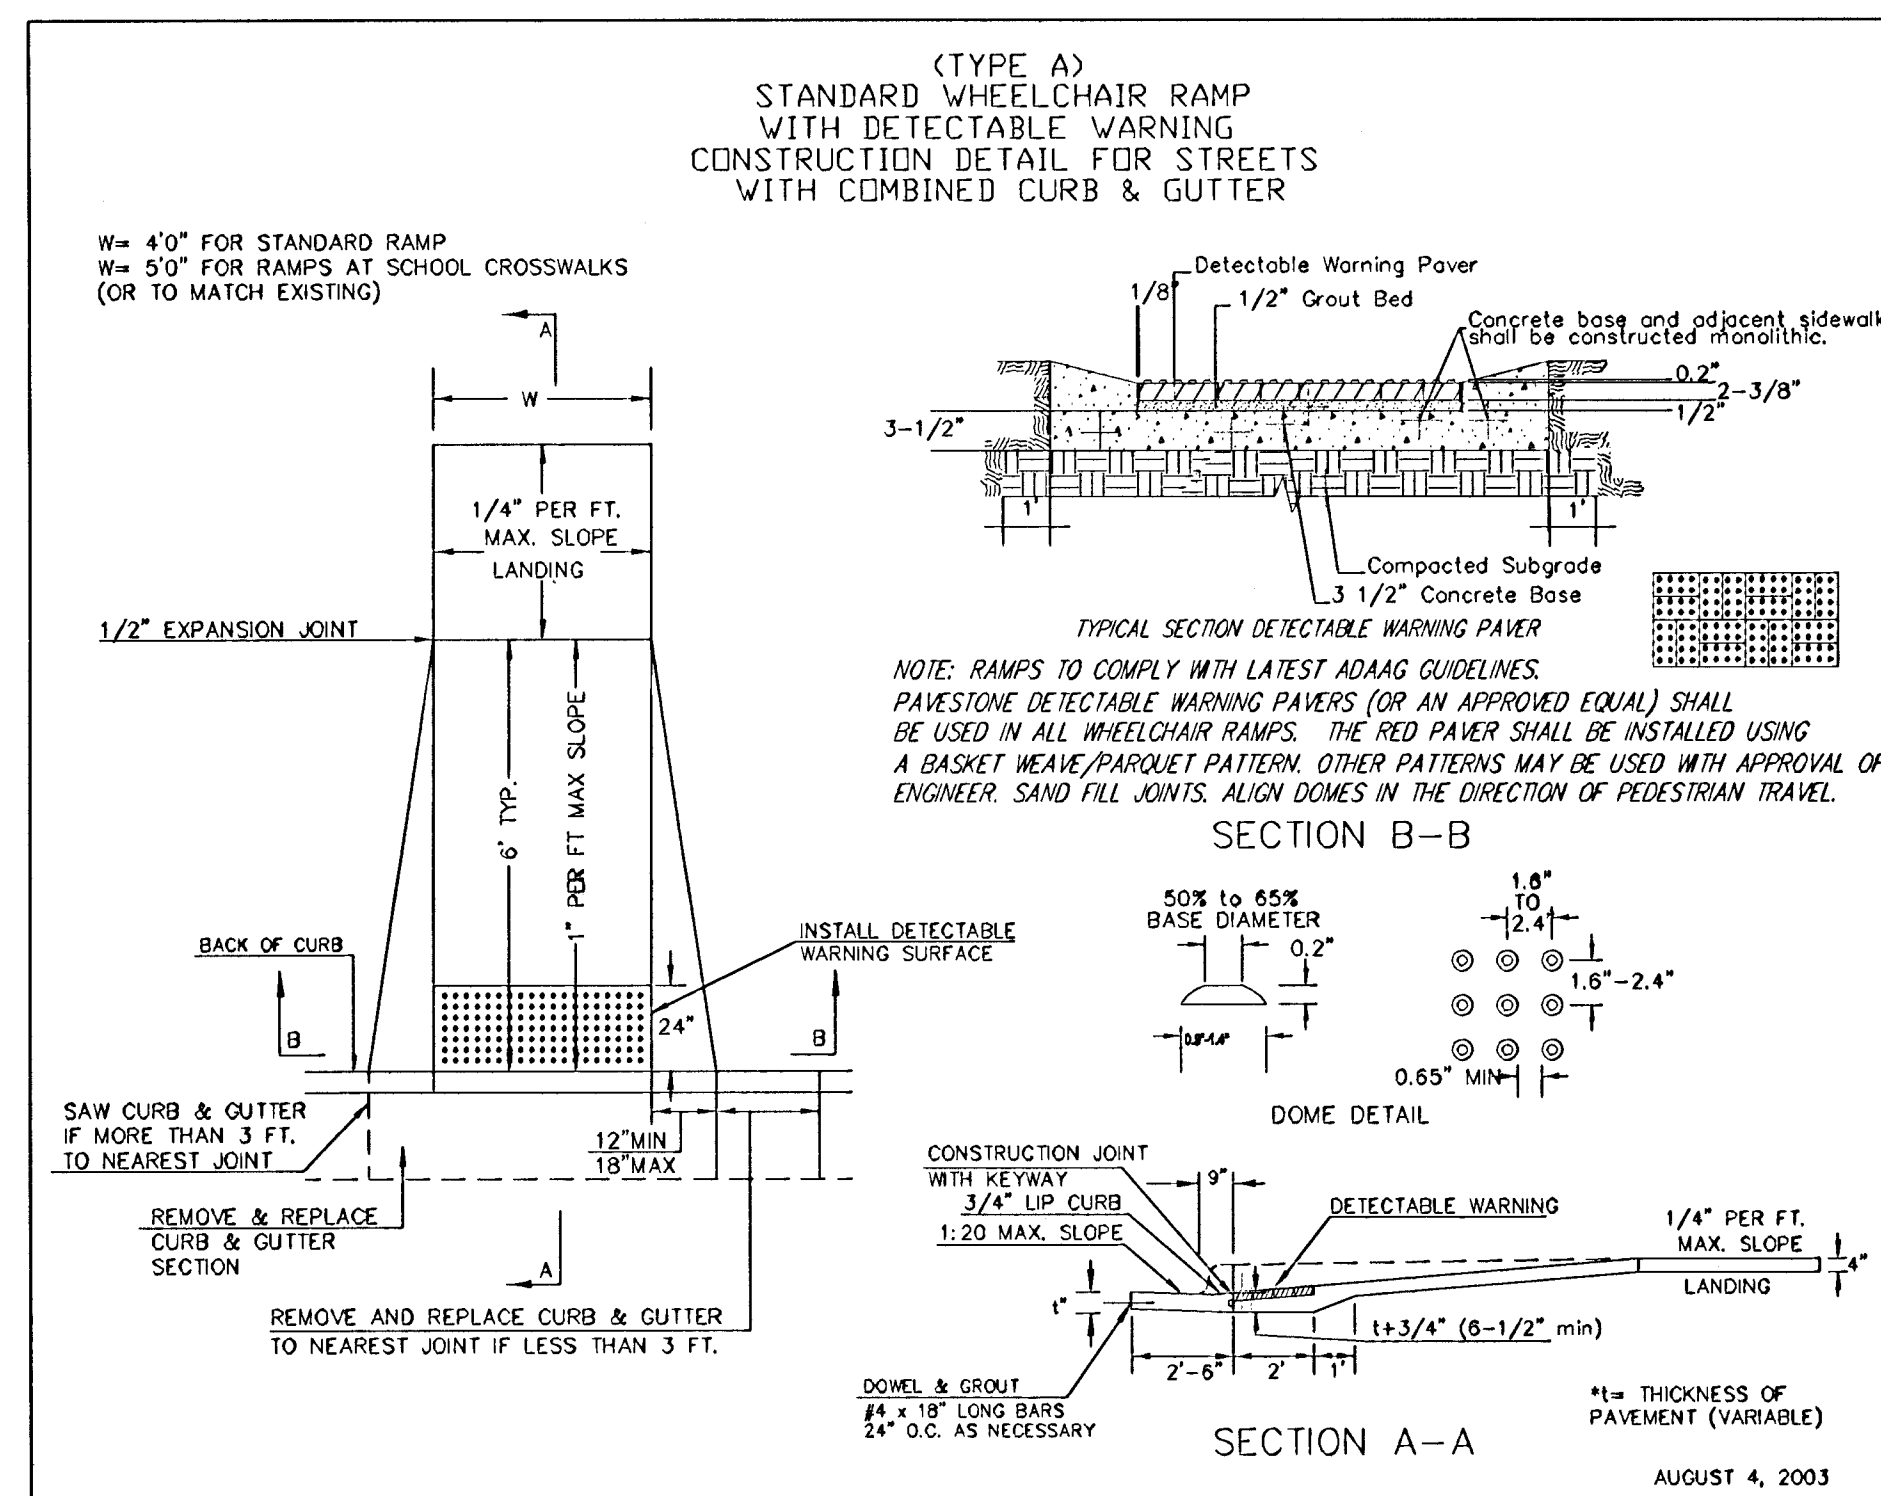

WHEELCHAIR RAMP DETAIL

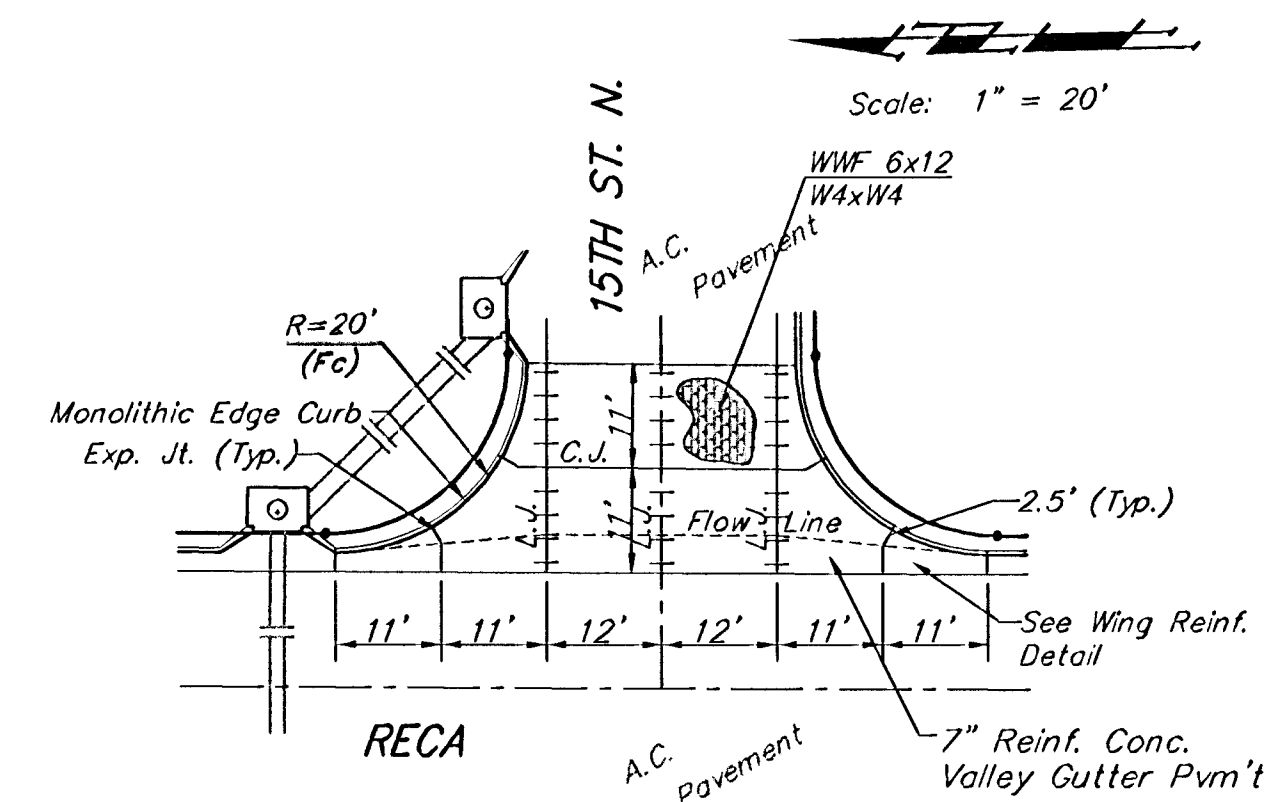

NOTE: 6" X 12" W4XW4 Wire Fabric Reinforcing Shall Be Placed So That The Wires With The 6" Spacing Will Run Parallel With The Longitudinal Joints.

|   |                                                   |
|---|---------------------------------------------------|
| <br><b>Baughman</b><br><small>ENGINEERING &amp; SURVEYING</small> | <h1 style="margin: 0;">VALLEY GUTTER DETAILS</h1> |
| Baughman Company, P.A. 313 Ella St. Wichita, KS 67211 P 316.262.7271 F 316.262.0149<br>ENGINEERING   SURVEYING   PLANNING   LANDSCAPE ARCHITECTURE     |                                                   |
| PROJECT NUMBER<br><b>47283936</b>   | DESIGN STAFF<br>DRAWN STAFF                       |
| REVISIONS:   | APPROVED DATE<br>06/05                            |
|   | SCALE NONE                                        |
|   | SHEET                                             |
| <span style="font-size: 2em; font-weight: bold;">4</span> OF <span style="font-size: 3em; font-weight: bold;">17</span>                                |                                                   |