


BENCHMARKS:
 "□" Cut top of curb on the southeast top of curb return, 46.66' East and 19.46' South of the intersection of Thurman & Evergreen
 Elev. = 166.10 (city datum)
 "□" Cut top of curb on the south side curb line of the north Suncrest Ave. a distance of 97.86' East & 2.17' South of Lot 1, Blk. A, English Country Gardens Addition.
 Elev. = 158.61 (city datum)

Scale: 1" = 20'
 * = Iron

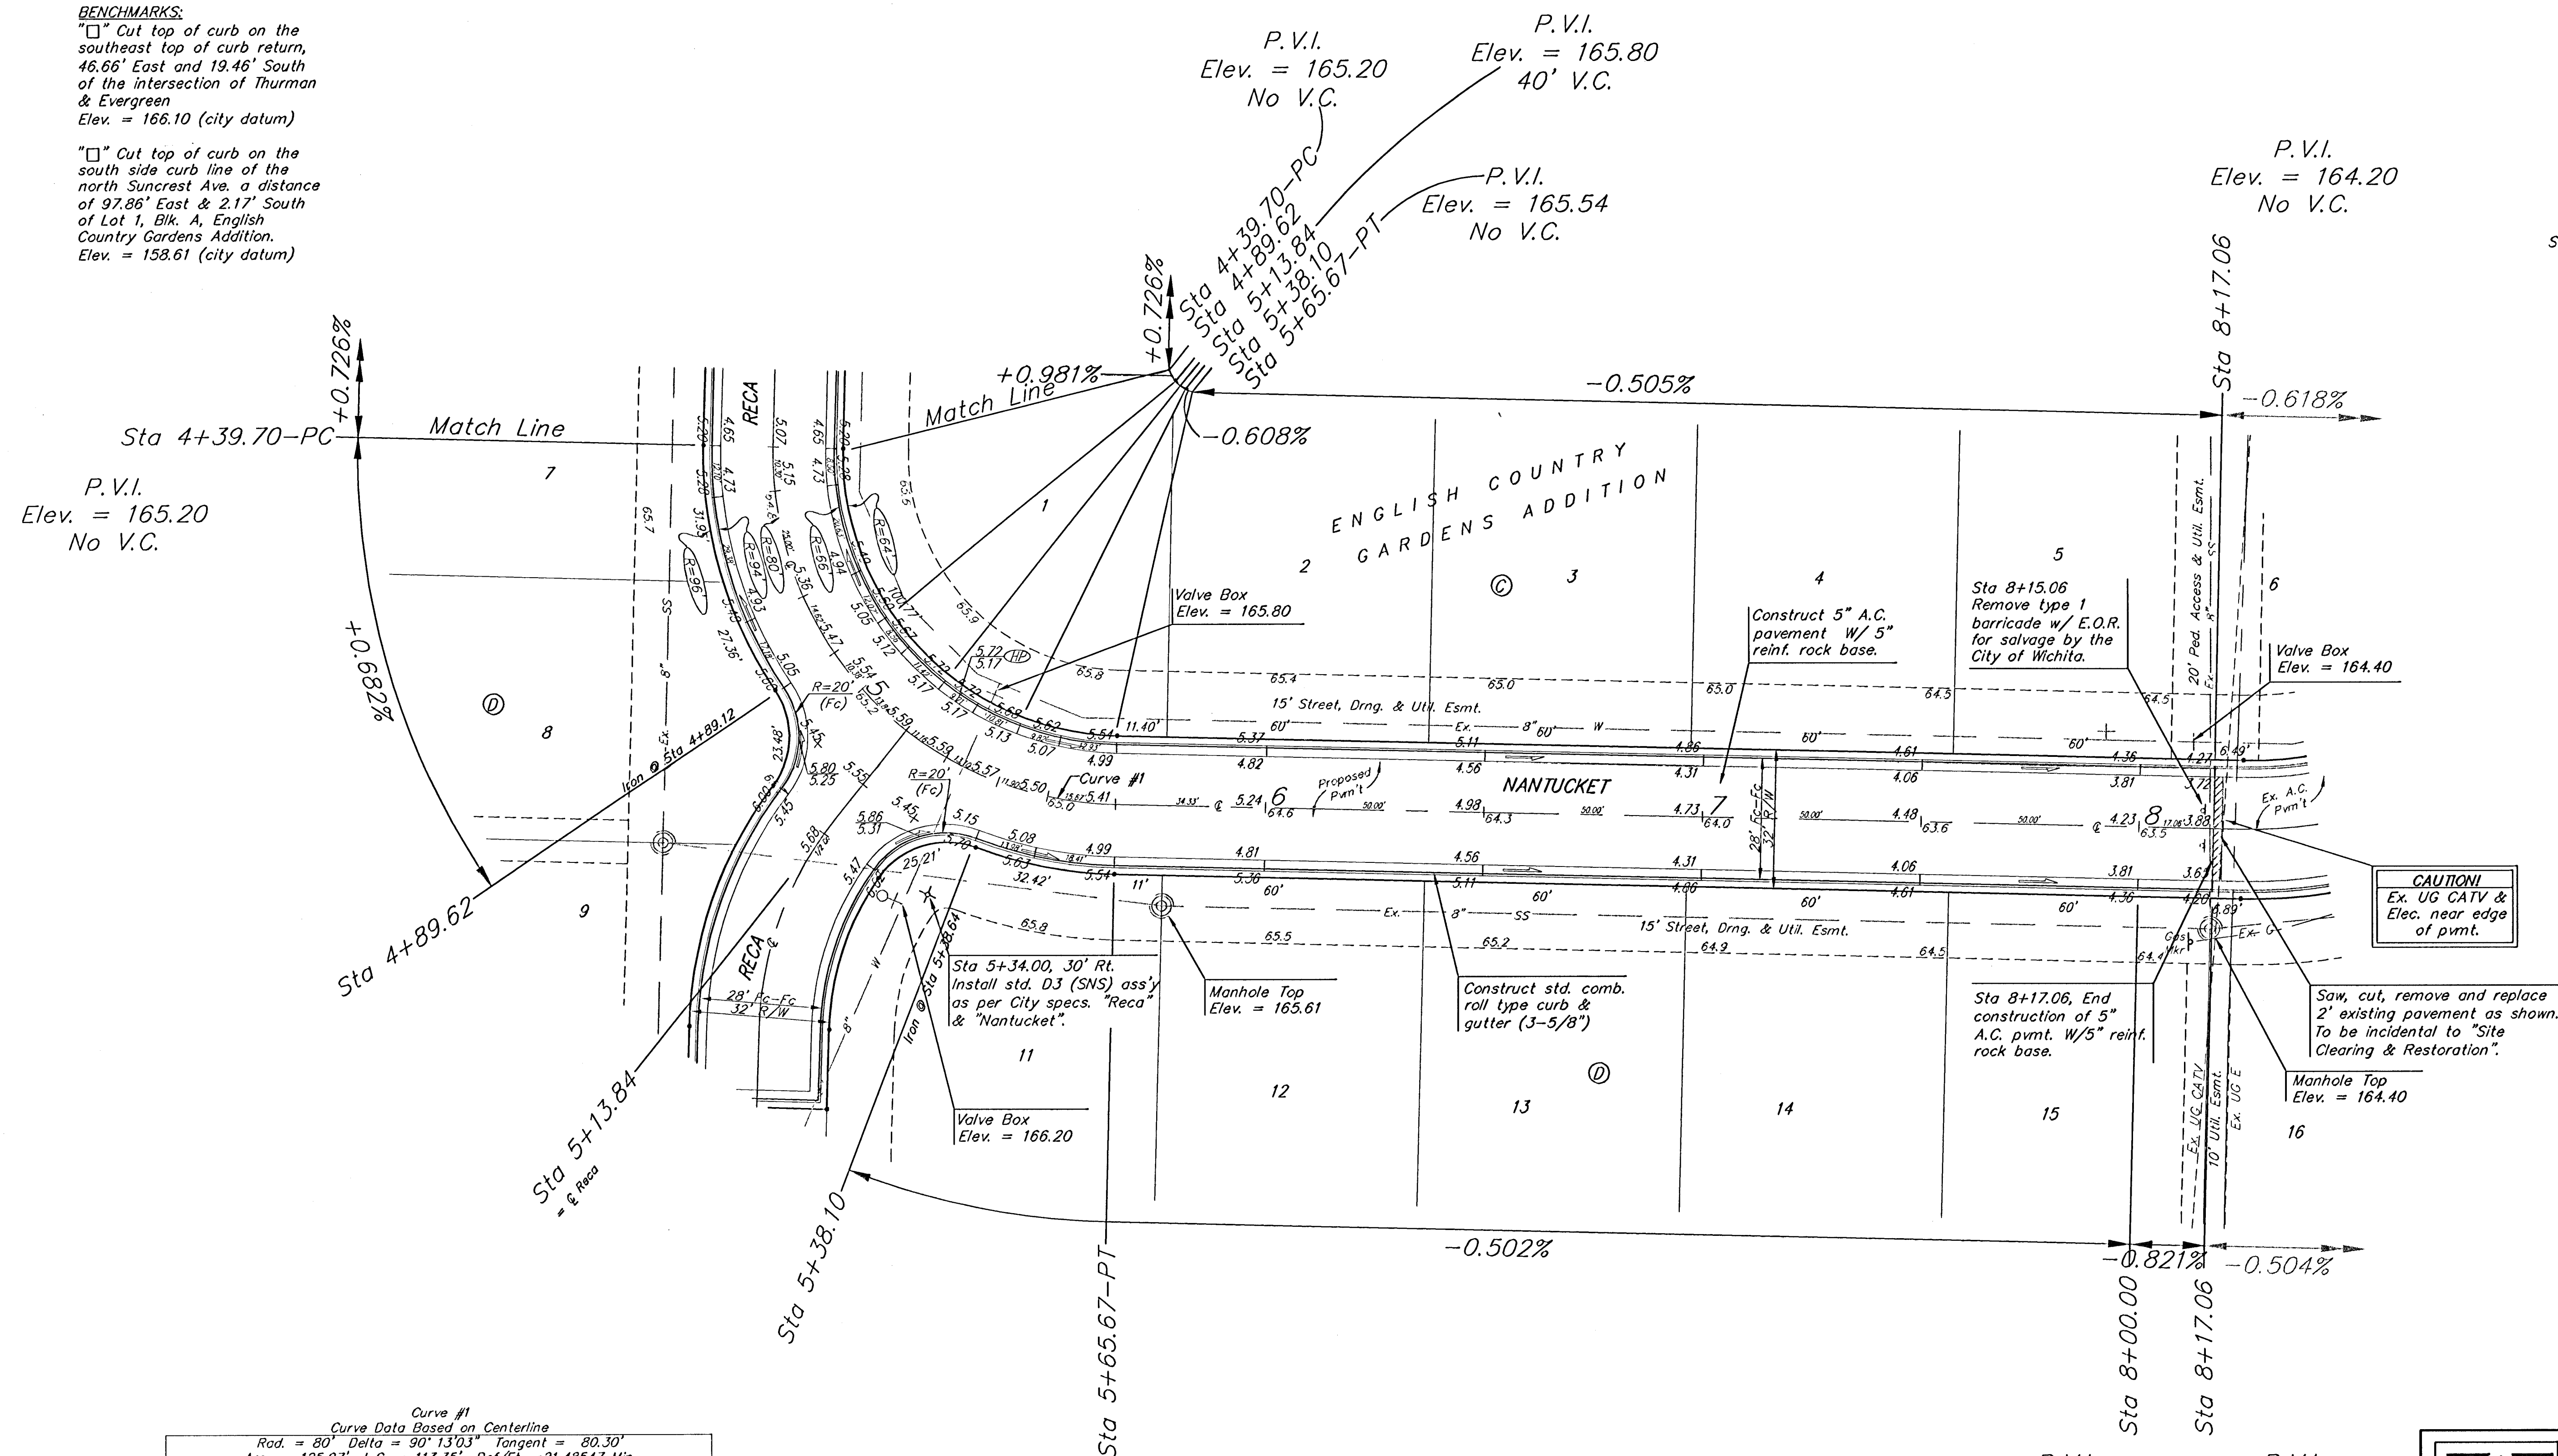

Curve #1
 Curve Data Based on Centerline
 Rad. = 80' Delta = 90° 13' 03" Tangent = 80.30'
 Arc = 125.97' L.C. = 113.35' Del/Ft. = 21.48547 Min.

Station	Arc	FACE CHORD LENGTHS		Defl.	T. Defl.
		8' Lt.	8' Rt.		
4+39.70	-	-	-	0°00'00"	0°00'00"
4+50.00	10.30'	7.46'	13.12'	3°41'18"	3°41'18"
4+75.00	25.00'	18.05'	31.74'	8°57'08"	12°38'26"
4+89.62	14.62'	10.58'	18.61'	5°14'07"	17°52'33"
5+00.00	10.38'	7.52'	13.22'	3°43'01"	21°55'34"
5+13.84	13.84'	10.02'	17.62'	4°57'21"	26°32'56"
5+25.00	11.16'	8.08'	14.22'	3°59'46"	30°32'42"
5+38.10	13.10'	9.49'	16.68'	4°41'27"	35°14'10"
5+50.00	11.90'	8.62'	15.16'	4°15'40"	39°29'51"
5+65.67	15.67'	11.34'	19.95'	5°36'40"	45°06'31"

P.V.I. Elev. = 164.36
 No V.C.

P.V.I. Elev. = 164.20
 No V.C.

EnglishCountryGardensAddition

ENGLISH COUNTRY GARDENS ADD. - PH. II

NANTUCKET

STA 4+39.70 TO STA 8+17.06

PROJECT NUMBER: 472-83936

DESIGN: AEG

DRAWN: TMS

APPROVED: DATE 07/05

SCALE: Noted

SHEET: 6 OF 17

EnglishCountryGardensAddition

05-06-E273