


"□" Cut top of curb on the southeast top of curb return, 46.66' East and 19.46' South of the intersection of Thurman & Evergreen
Elev. = 166.10 (city datum)

"□" Cut top of curb on the south side curb line of the north Suncrest Ave. a distance of 97.86' East & 2.17' South of Lot 1, Blk. A, English Country Gardens Addition. Elev. = 158.61 (city datum)

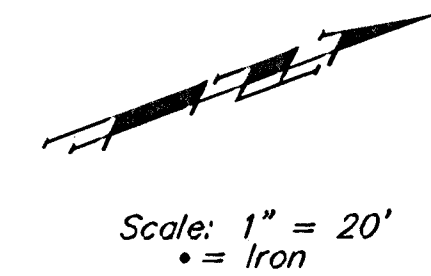

Curve #2					
Curve Data Based on Centerline					
Rad. = 80', Delta = 36° 54' 17", Tangent = 26.69'					
Arc = 51.53', L.C. = 50.64', Del/Ft. = 21.48538 Min.					
Station	Arc	FACE CHORD LENGTHS		Defl.	T. Defl.
		8' Lt.	8' Rt.		
0+18.14	-	-	-	0'00"00"	0'00"00"
0+25.00	6.86"	-	4.97"	2'27"23"	2'27"23"
0+50.00	23.00"	31.74"	18.05"	8'57"09"	11'24"31"
0+68.06	12.06"	22.99"	13.07"	6'28"01"	11'52"33"
0+69.67	1.61"	2.05"	1.17"	0'34"35"	18'27"08"

NOTE: ROLL TYPE CURB & GUTTER TO BE CONSTRUCTED ON THE PAVEMENT SHOWN ON THIS SHEET. TOP OF CURB ELEVATIONS ARE GIVEN FOR FULL HEIGHT CURB.

 Baughman	ENGLISH COUNTRY GARDENS ADD. - PH. II	
	RECA	
STA 0+00 TO STA 0+96.20		
Baughman Company, P.A. 315 Ellis St. Woburn, KS 67111 F 316/362-7771 F 316/262-0149 ENGINEERING SURVEYING PLANNING LANDSCAPE ARCHITECTURE		
PROJECT NUMBER 472-83936	DESIGN AEG	DRAWN TMS
REVISIONS	APPROVED	DATE 07/05
	SCALE Noted	
	SHEET	
8		OF 17
English Country Gardens Phase II Set 4		05-06-273