



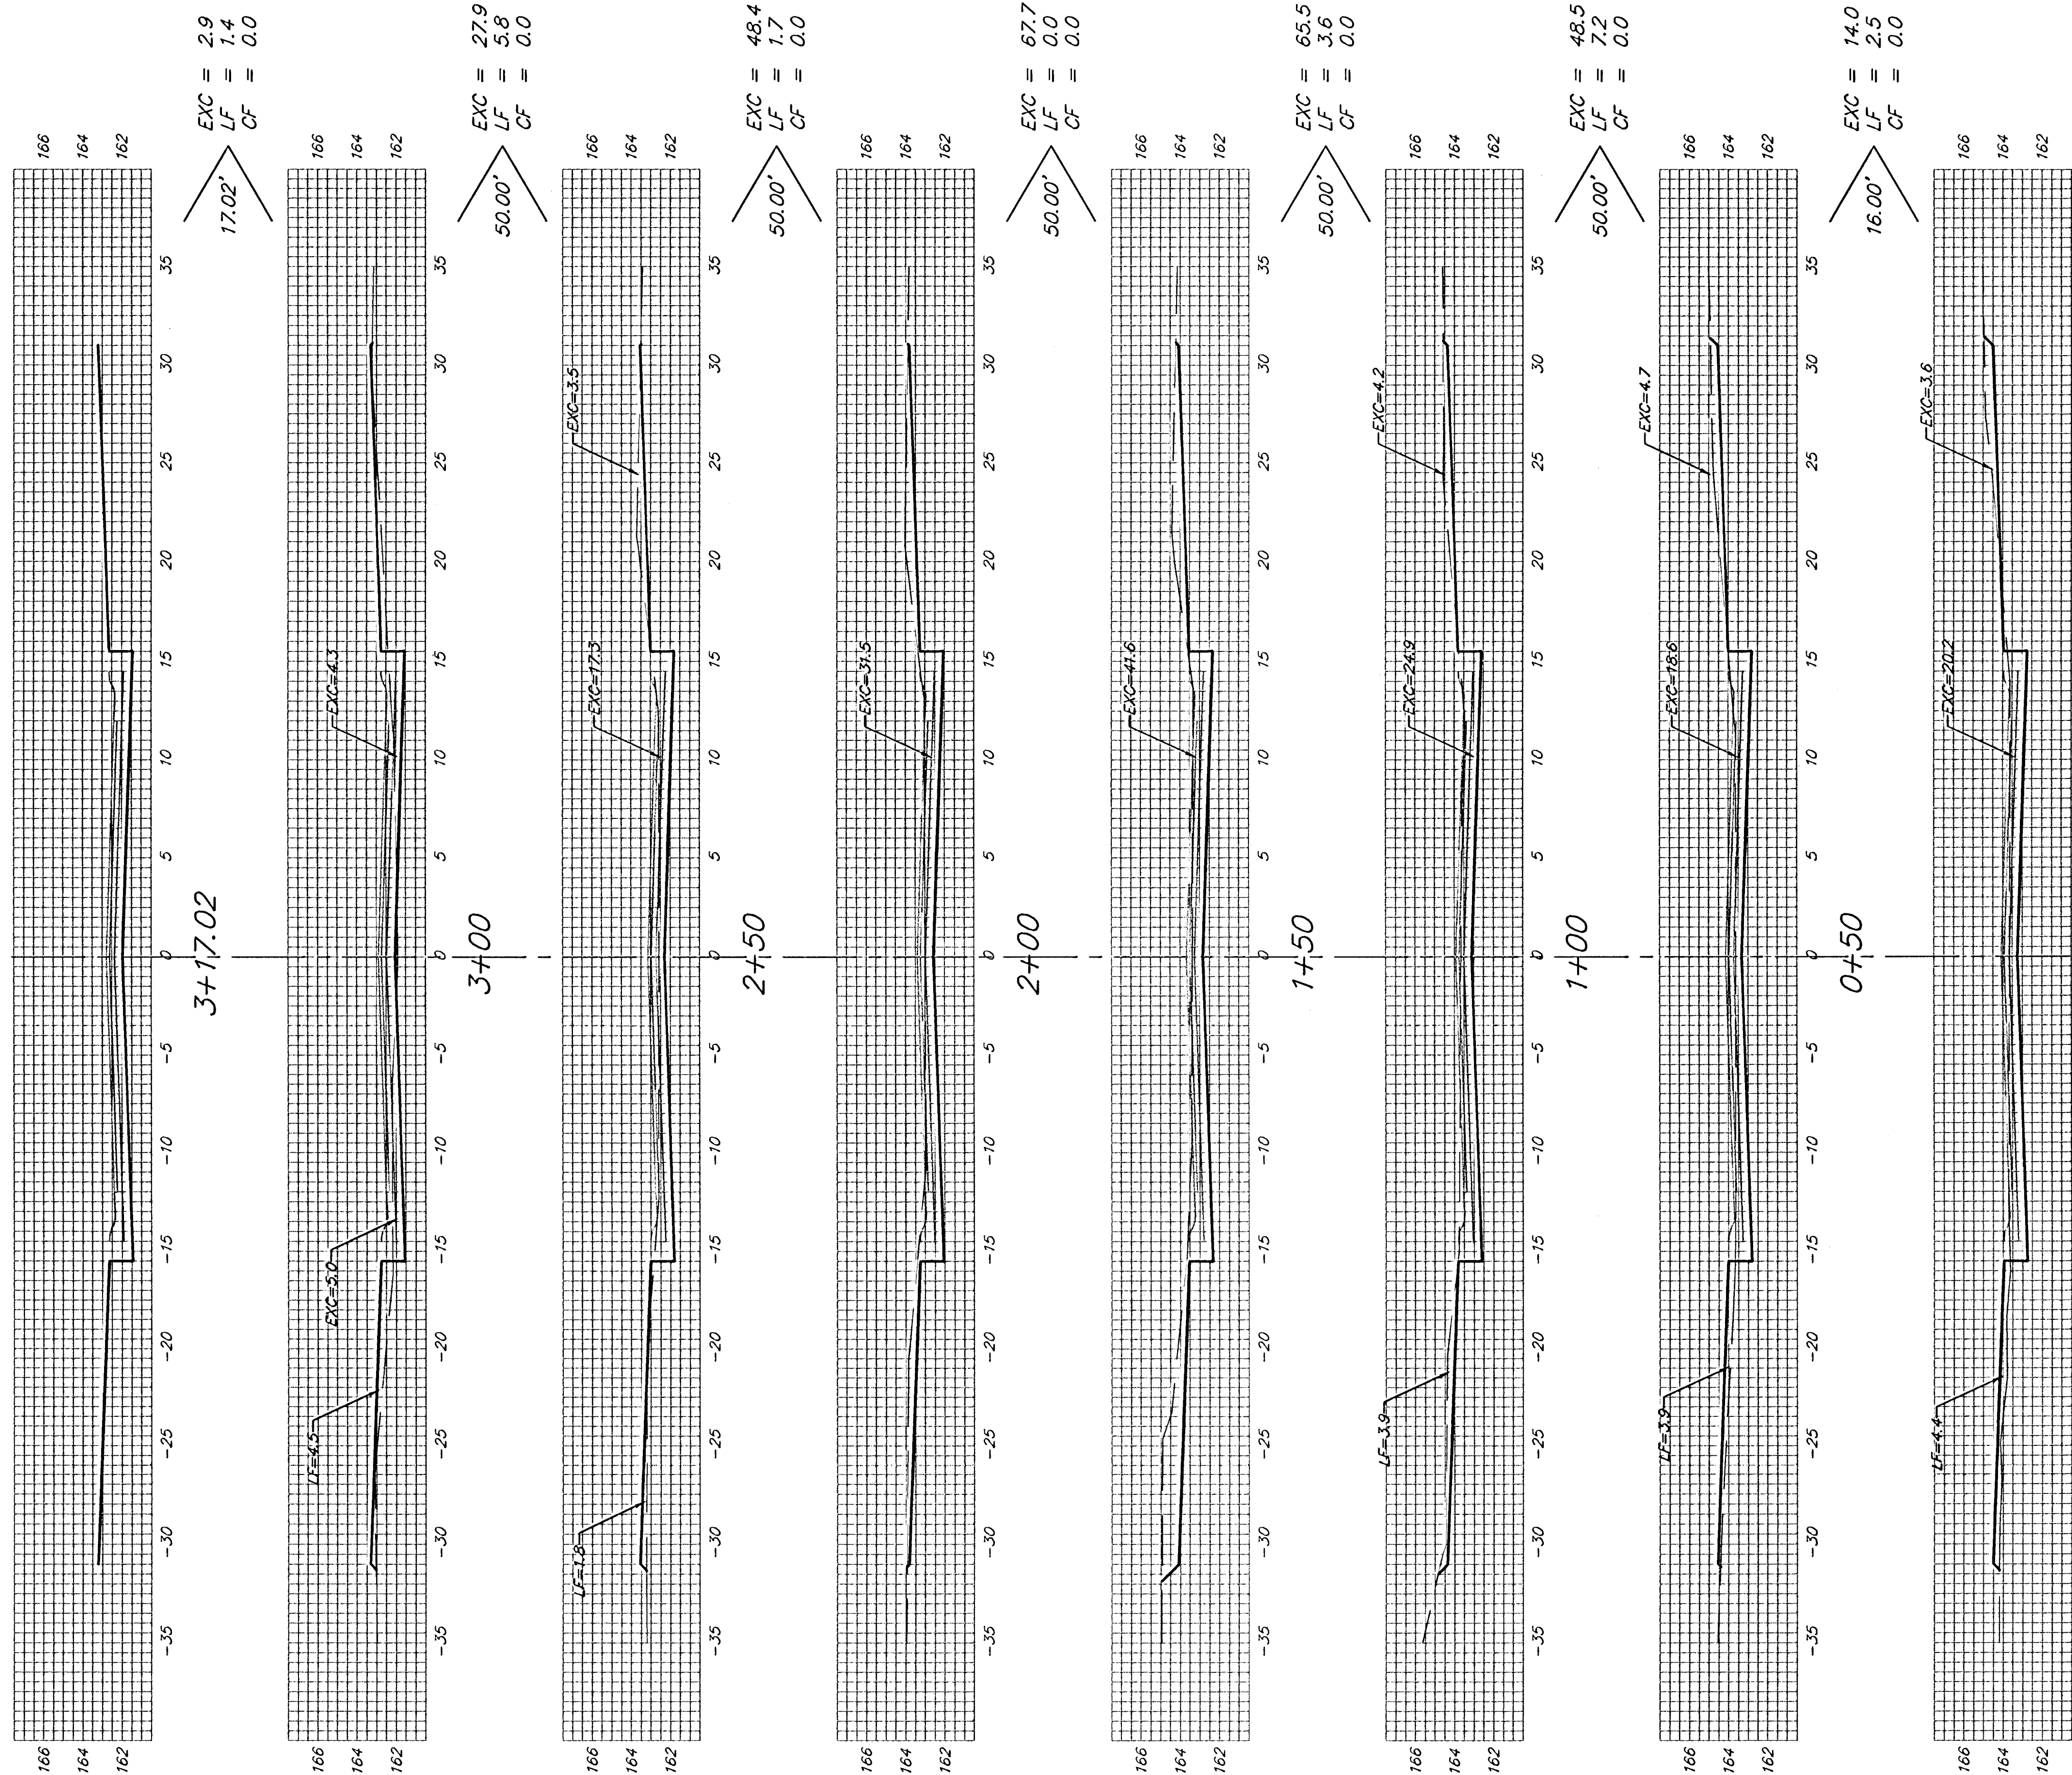

Sheet Totals:  
Excavation = 312.8 C.Y.  
Loose Fill = 38.9 C.Y.  
Compacted Fill = 0.0 C.Y.

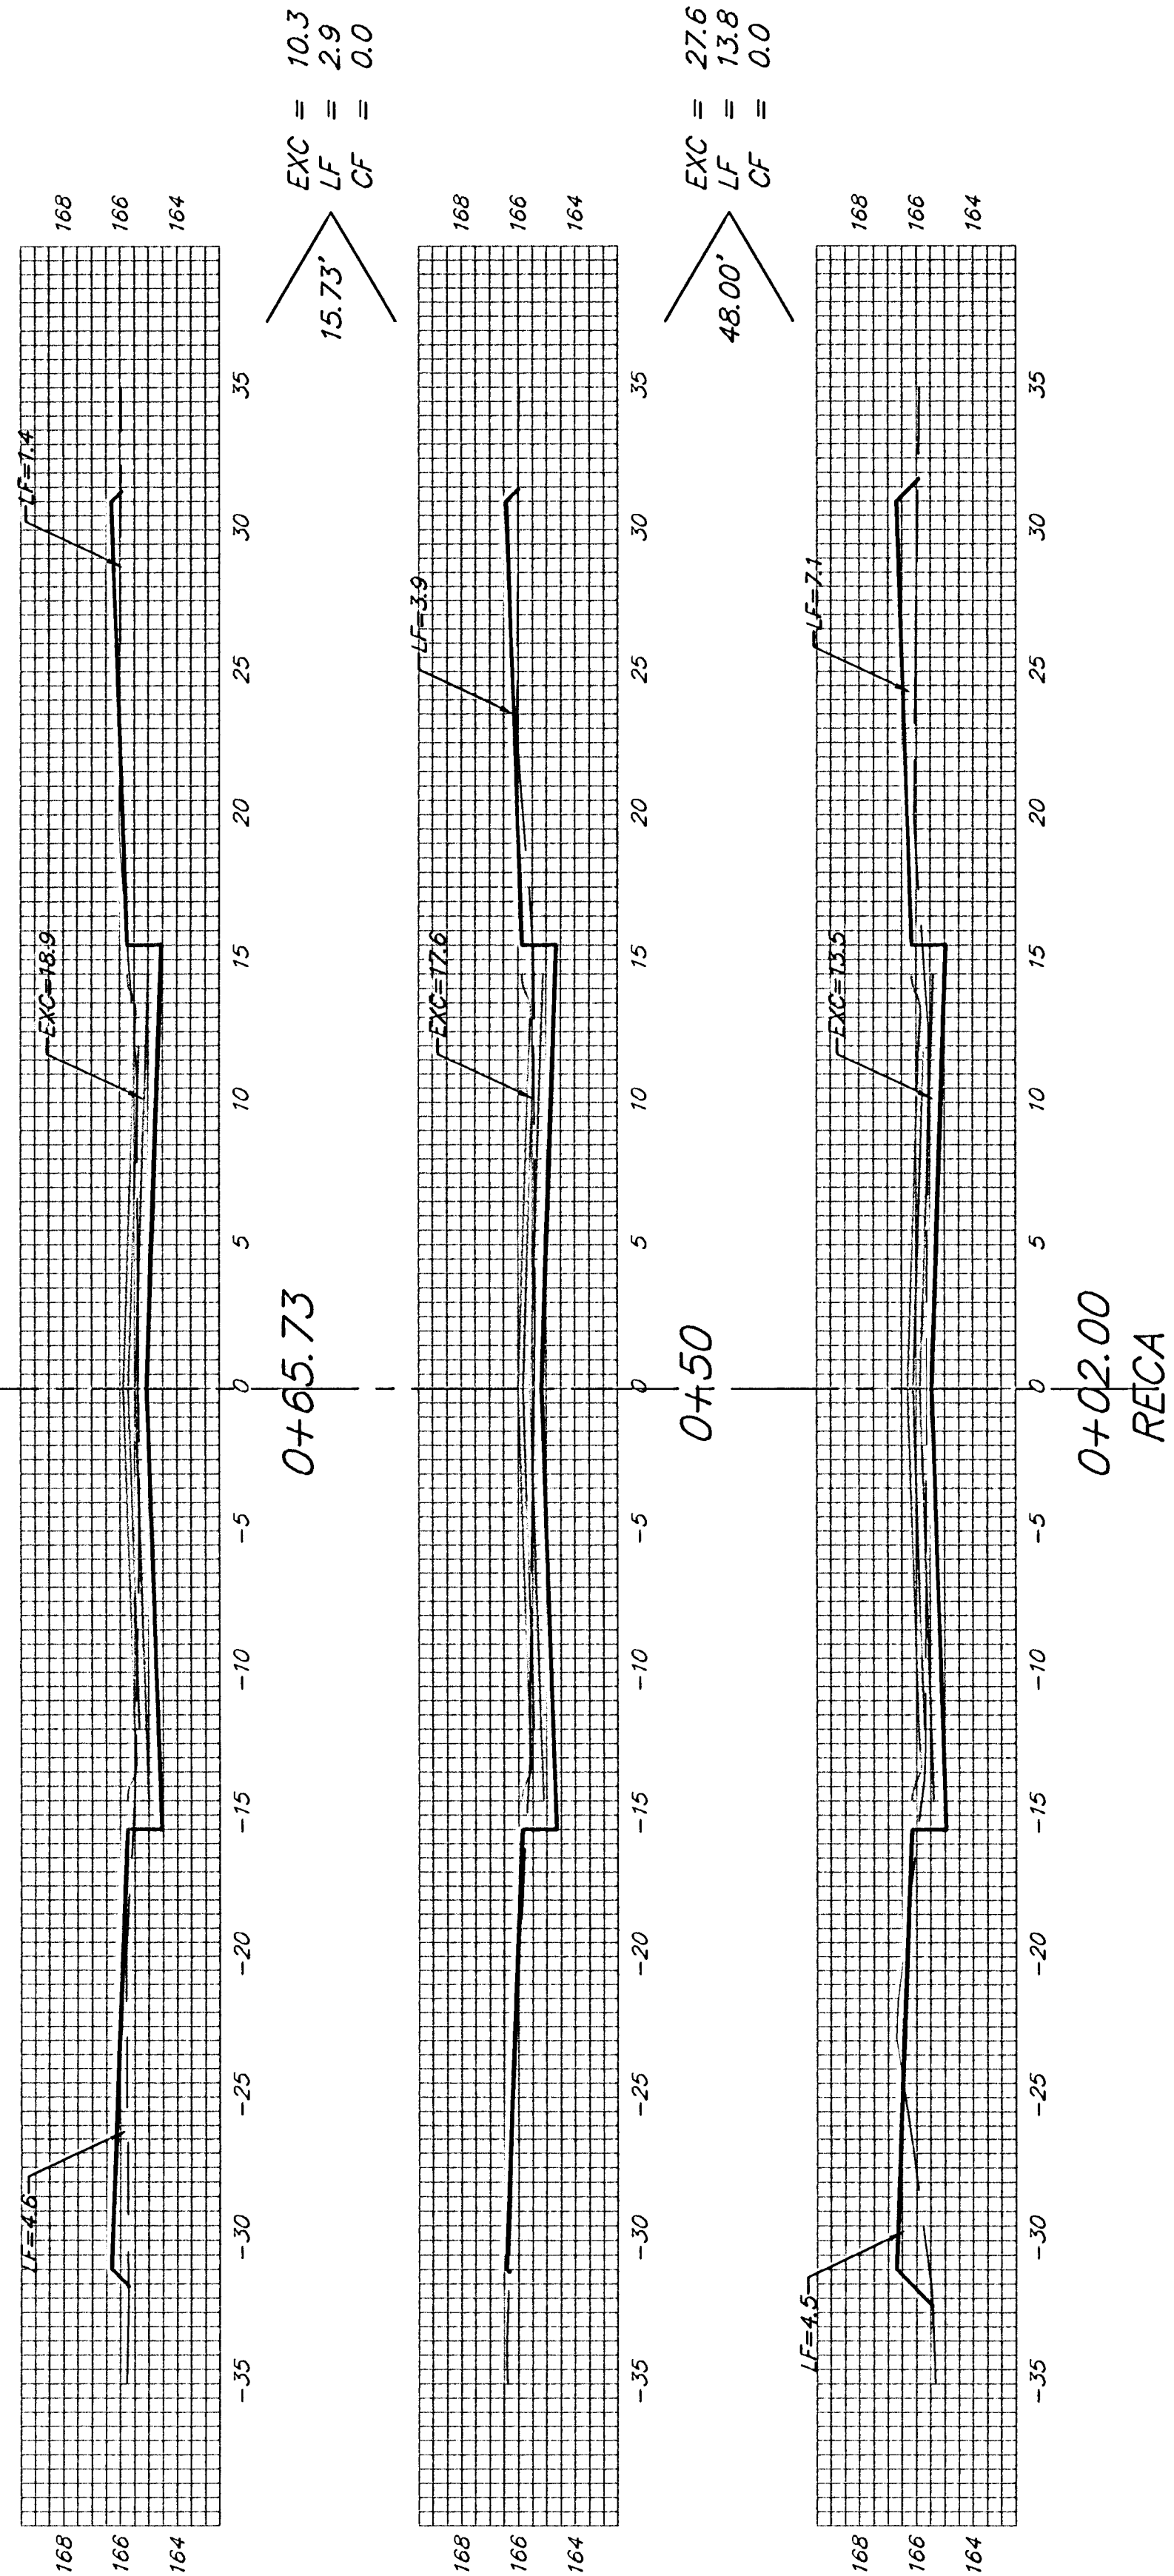