



BENCHMARK:
BM #1: "□" Cut in middle of
N headwall of RBCB on 21st
St. North. 1004.3' W & 22.1'
N of SE Cor., SE 1/4, Sec. 2,
T-27-S, R-2-E.
Elev. = 173.23 City Datum

BM #2: "□" Cut at the SE
corner of the intersection of
Castle Rock & Castle Rock Ct.,
Krug North Addition.
Elev. = 183.50 City Datum

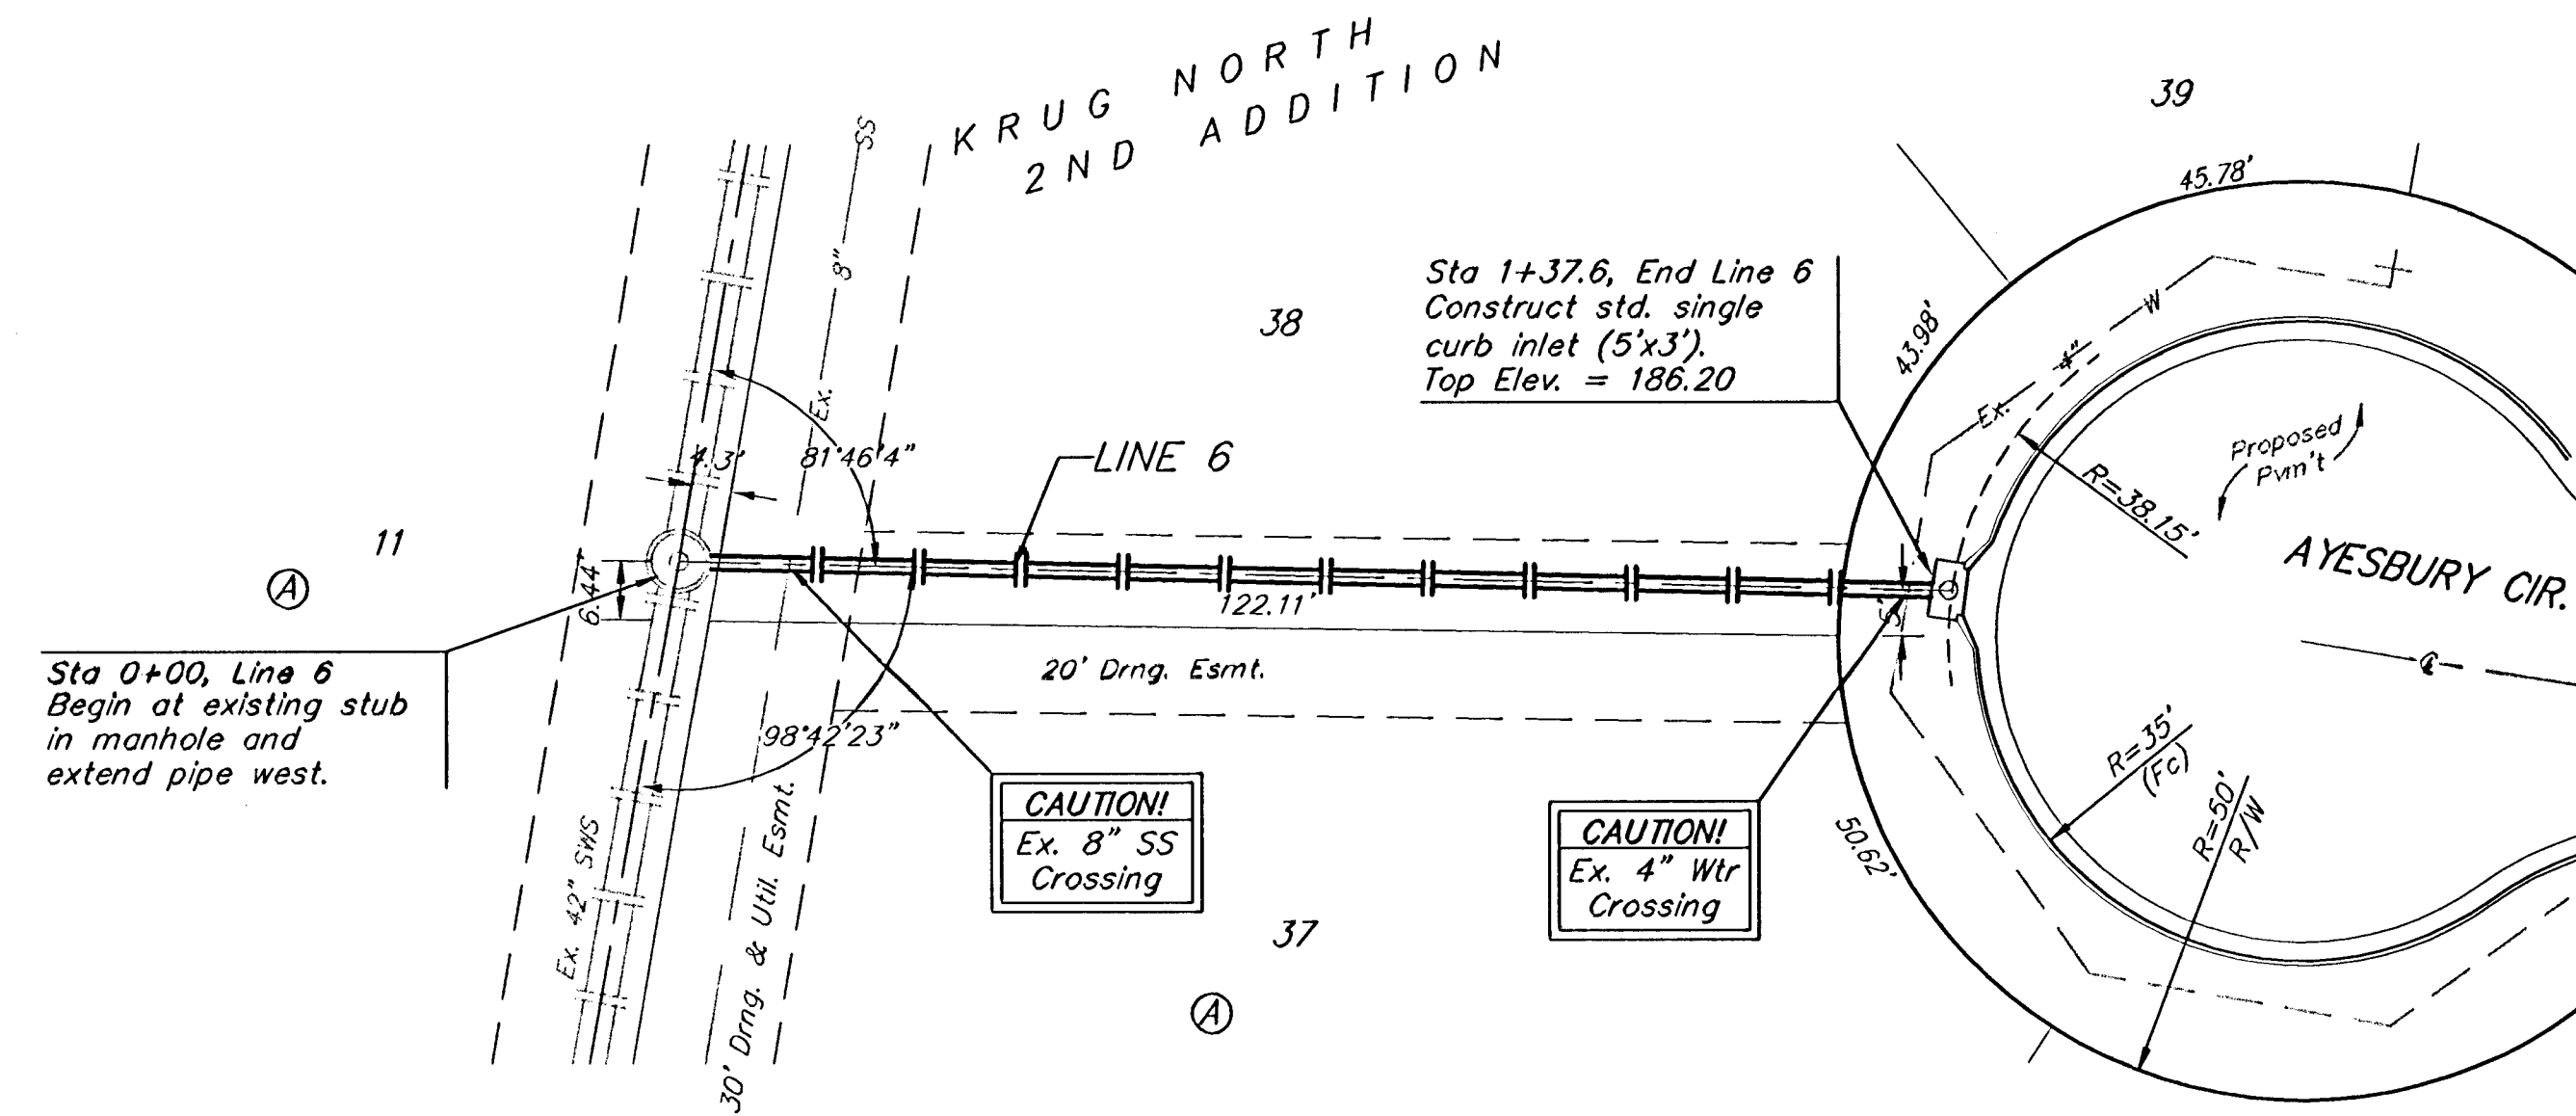

Scale: 1" = 20' Horizontal
1" = 5' Vertical
• = Iron

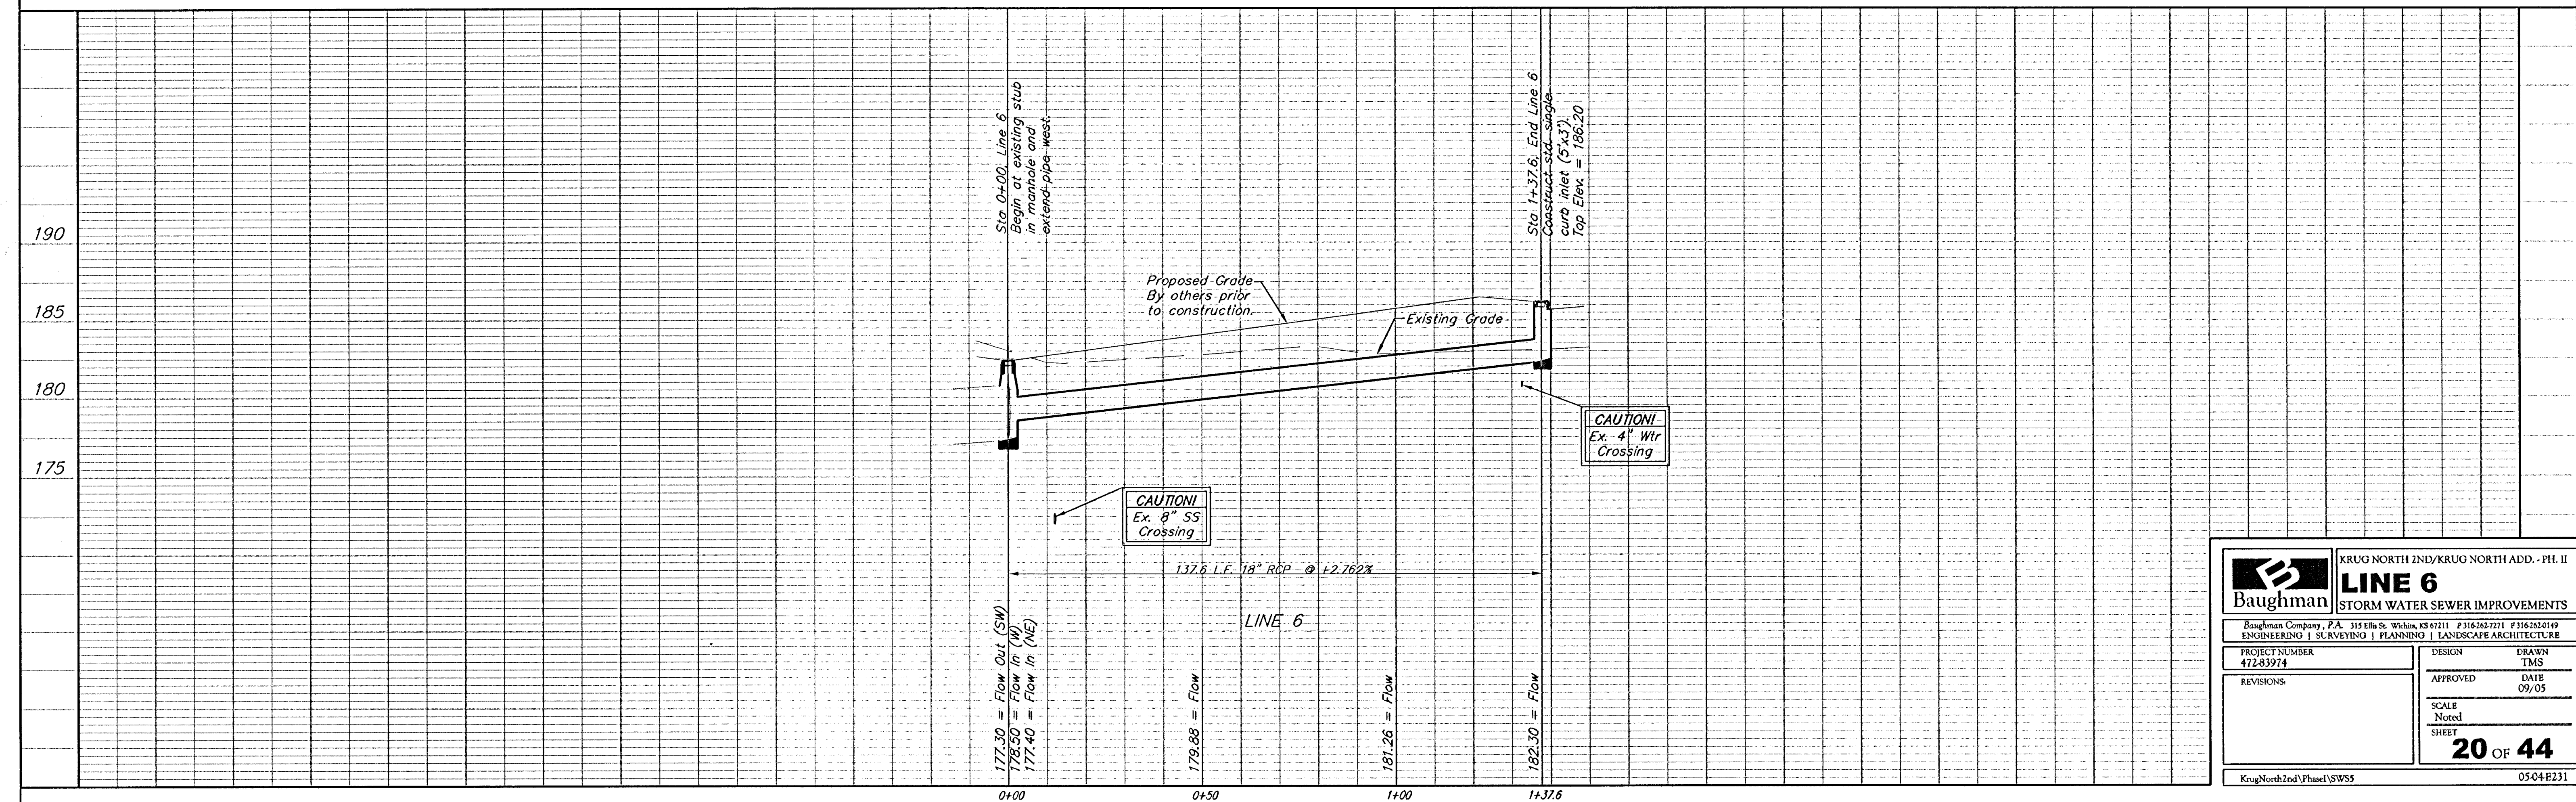

Baughman		KRUG NORTH 2ND/KRUG NORTH ADD. - PH. II	
LINE 6		STORM WATER SEWER IMPROVEMENTS	
Baughman Company, P.A. 315 Ellis St. Wichita, KS 67211 P3162627771 P3162620149 ENGINEERING SURVEYING PLANNING LANDSCAPE ARCHITECTURE			
PROJECT NUMBER 472-83974	DESIGN TMS	DRAWN TMS	DATE 09/05
REVISIONS:	APPROVED	SCALE Noted	SHEET 20 OF 44
KrugNorth2ndPhase1SWSS		0504E231	