


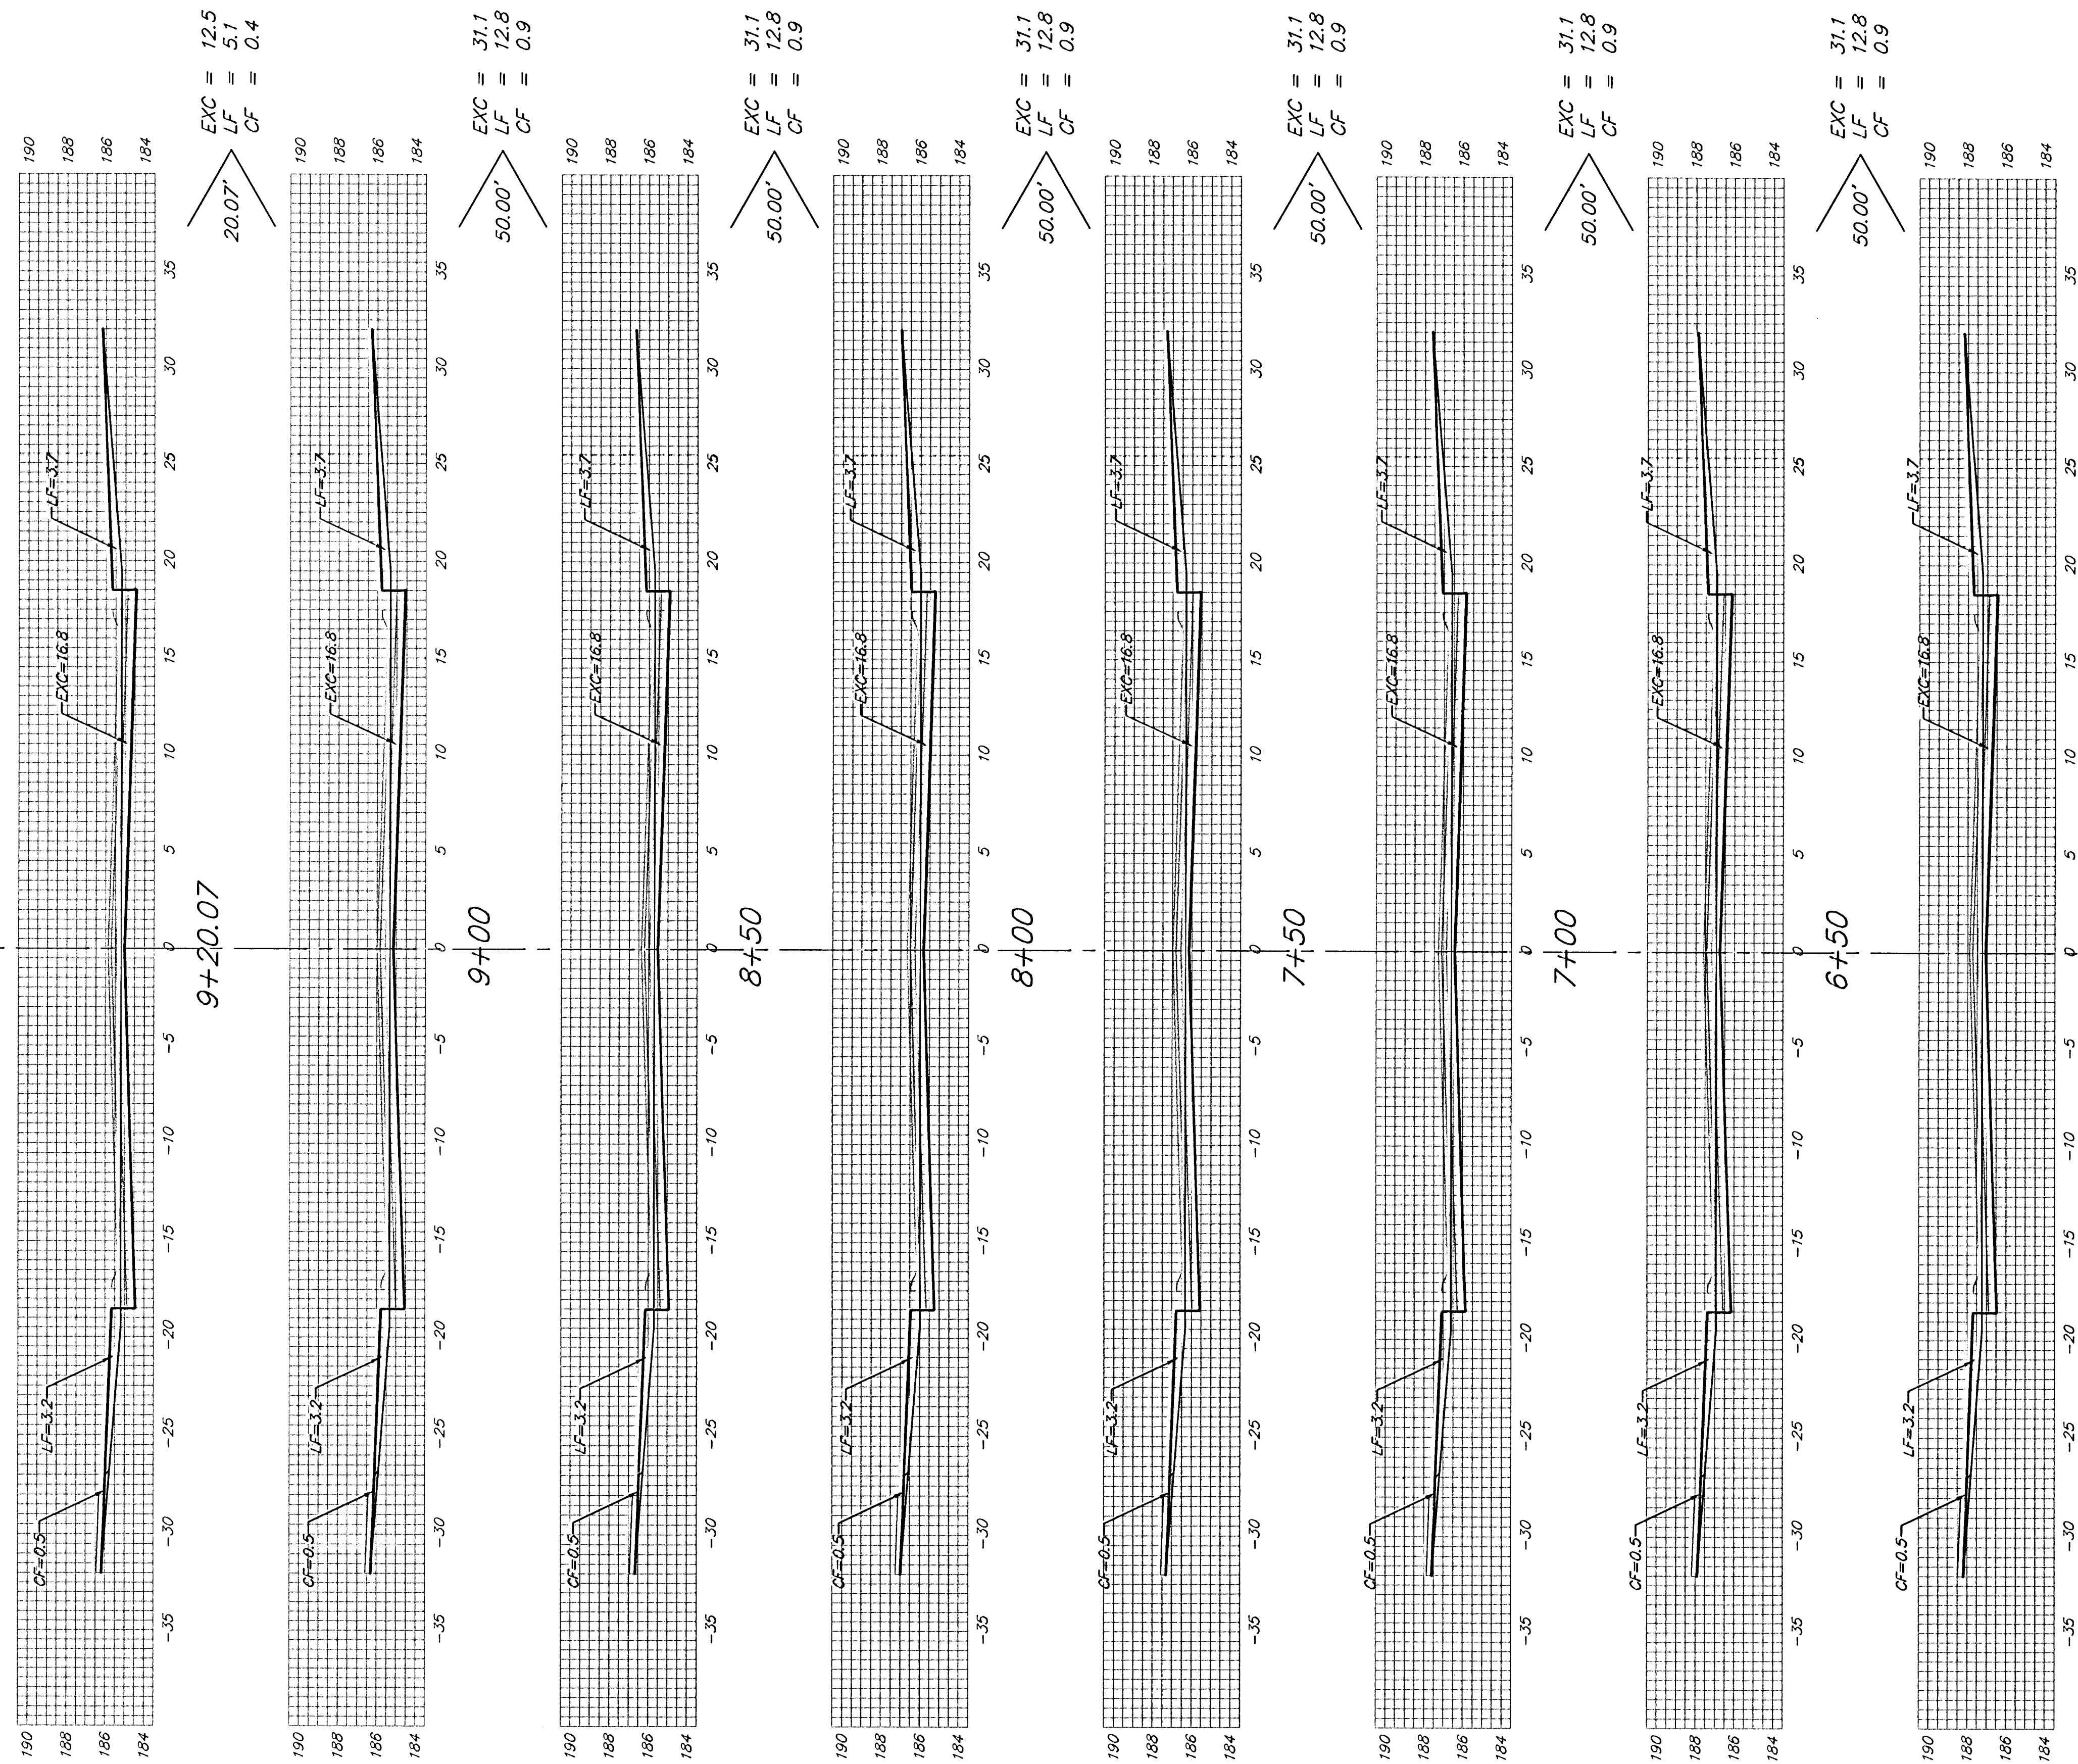

Sheet Totals:

Excavation = 199.1 C.Y.
 Loose Fill = 81.9 C.Y.
 Compacted Fill = 5.8 C.Y.



Baughman Company, P.A. 315 Ellis St. Wichita, KS 67211 P 316-262-7271 F 316-262-0149
 ENGINEERING | SURVEYING | PLANNING | LANDSCAPE ARCHITECTURE
 PROJECT NUMBER 472-83974 SHEET 40 OF 44
 KrughNorth2nd\Phase1\XSS 05-04-E231