


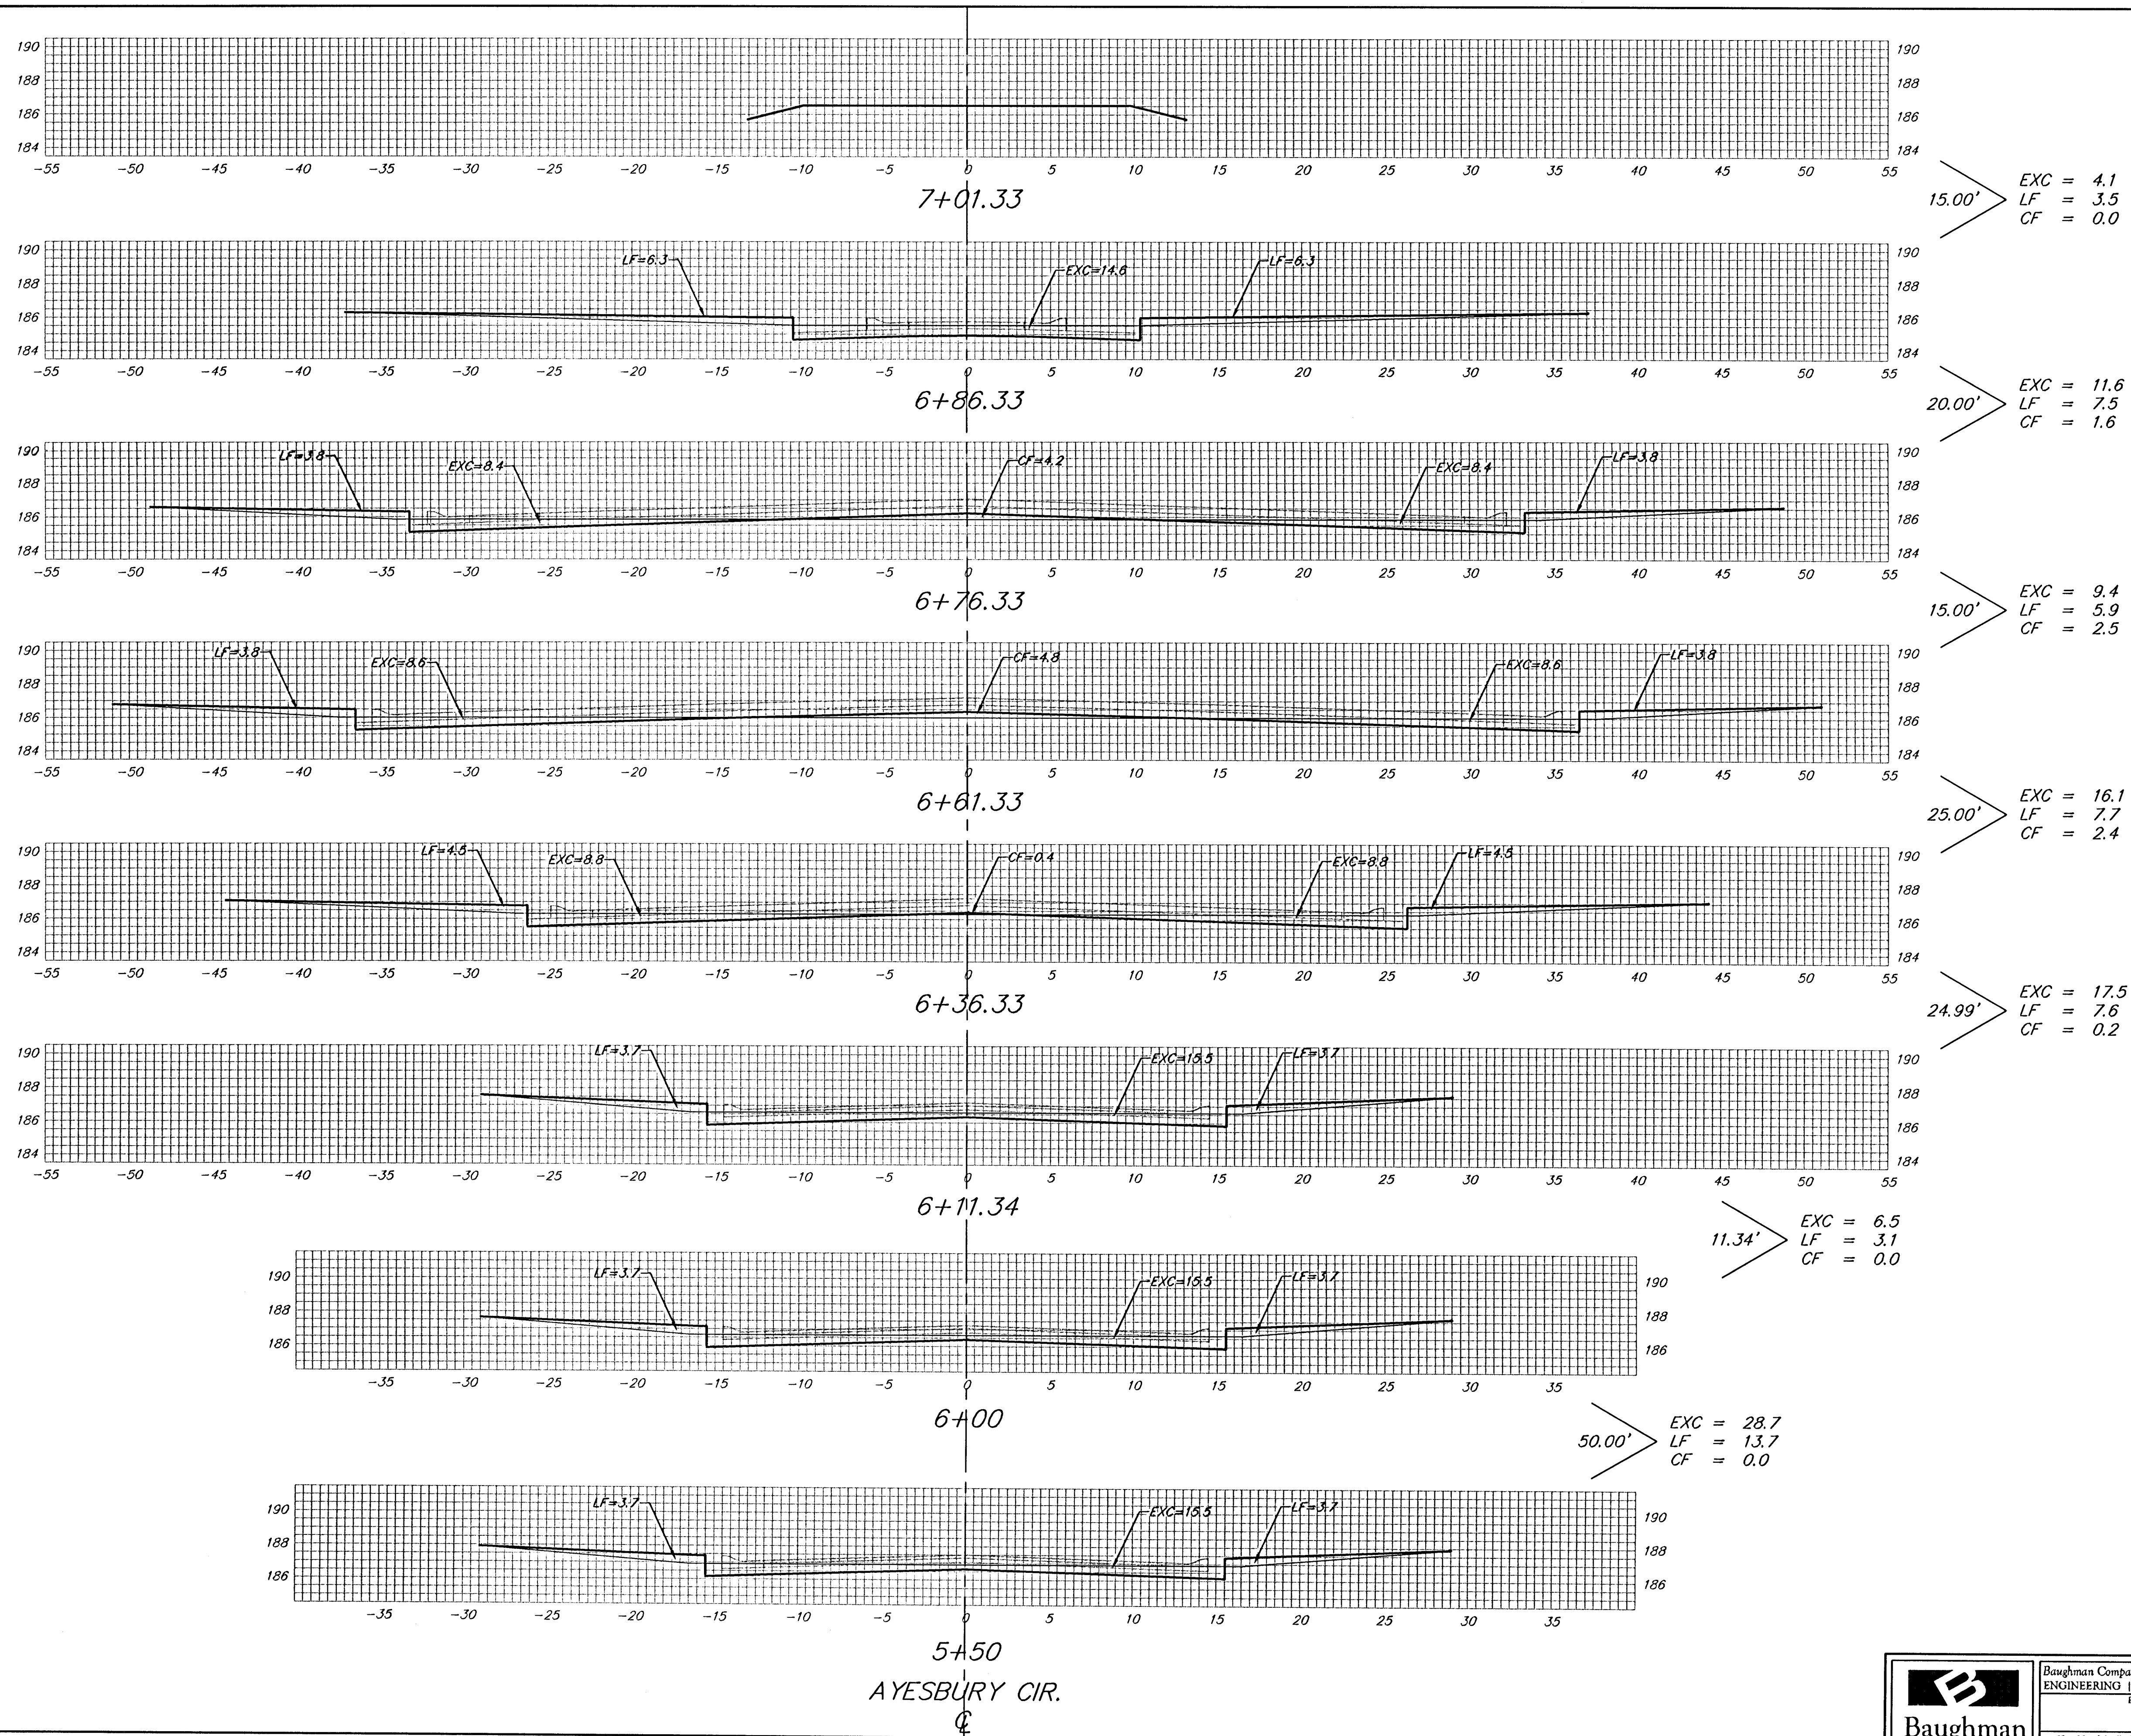

Sheet Totals:
 Excavation = 93.9 C.Y.
 Loose Fill = 49.0 C.Y.
 Compacted Fill = 6.7 C.Y.