
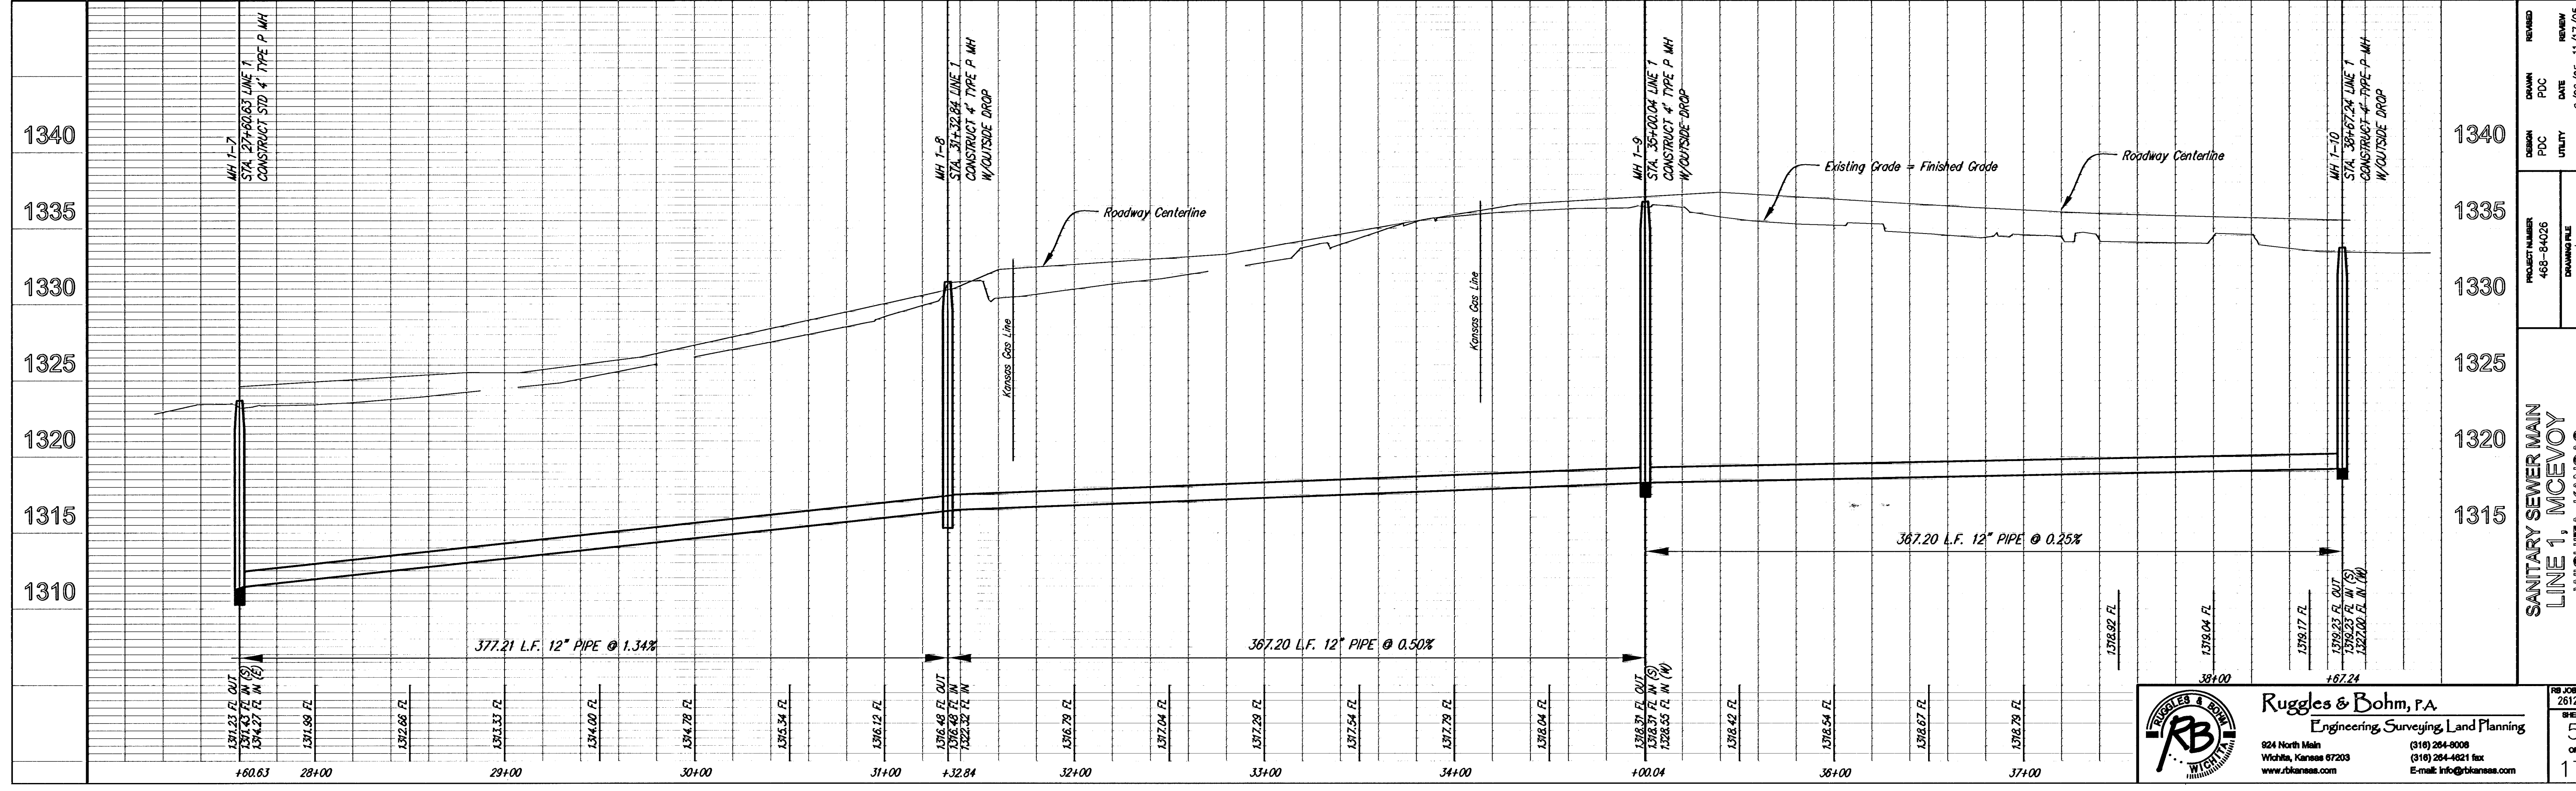


SE 1/4, SEC. 29, T 26 S, R 1 E

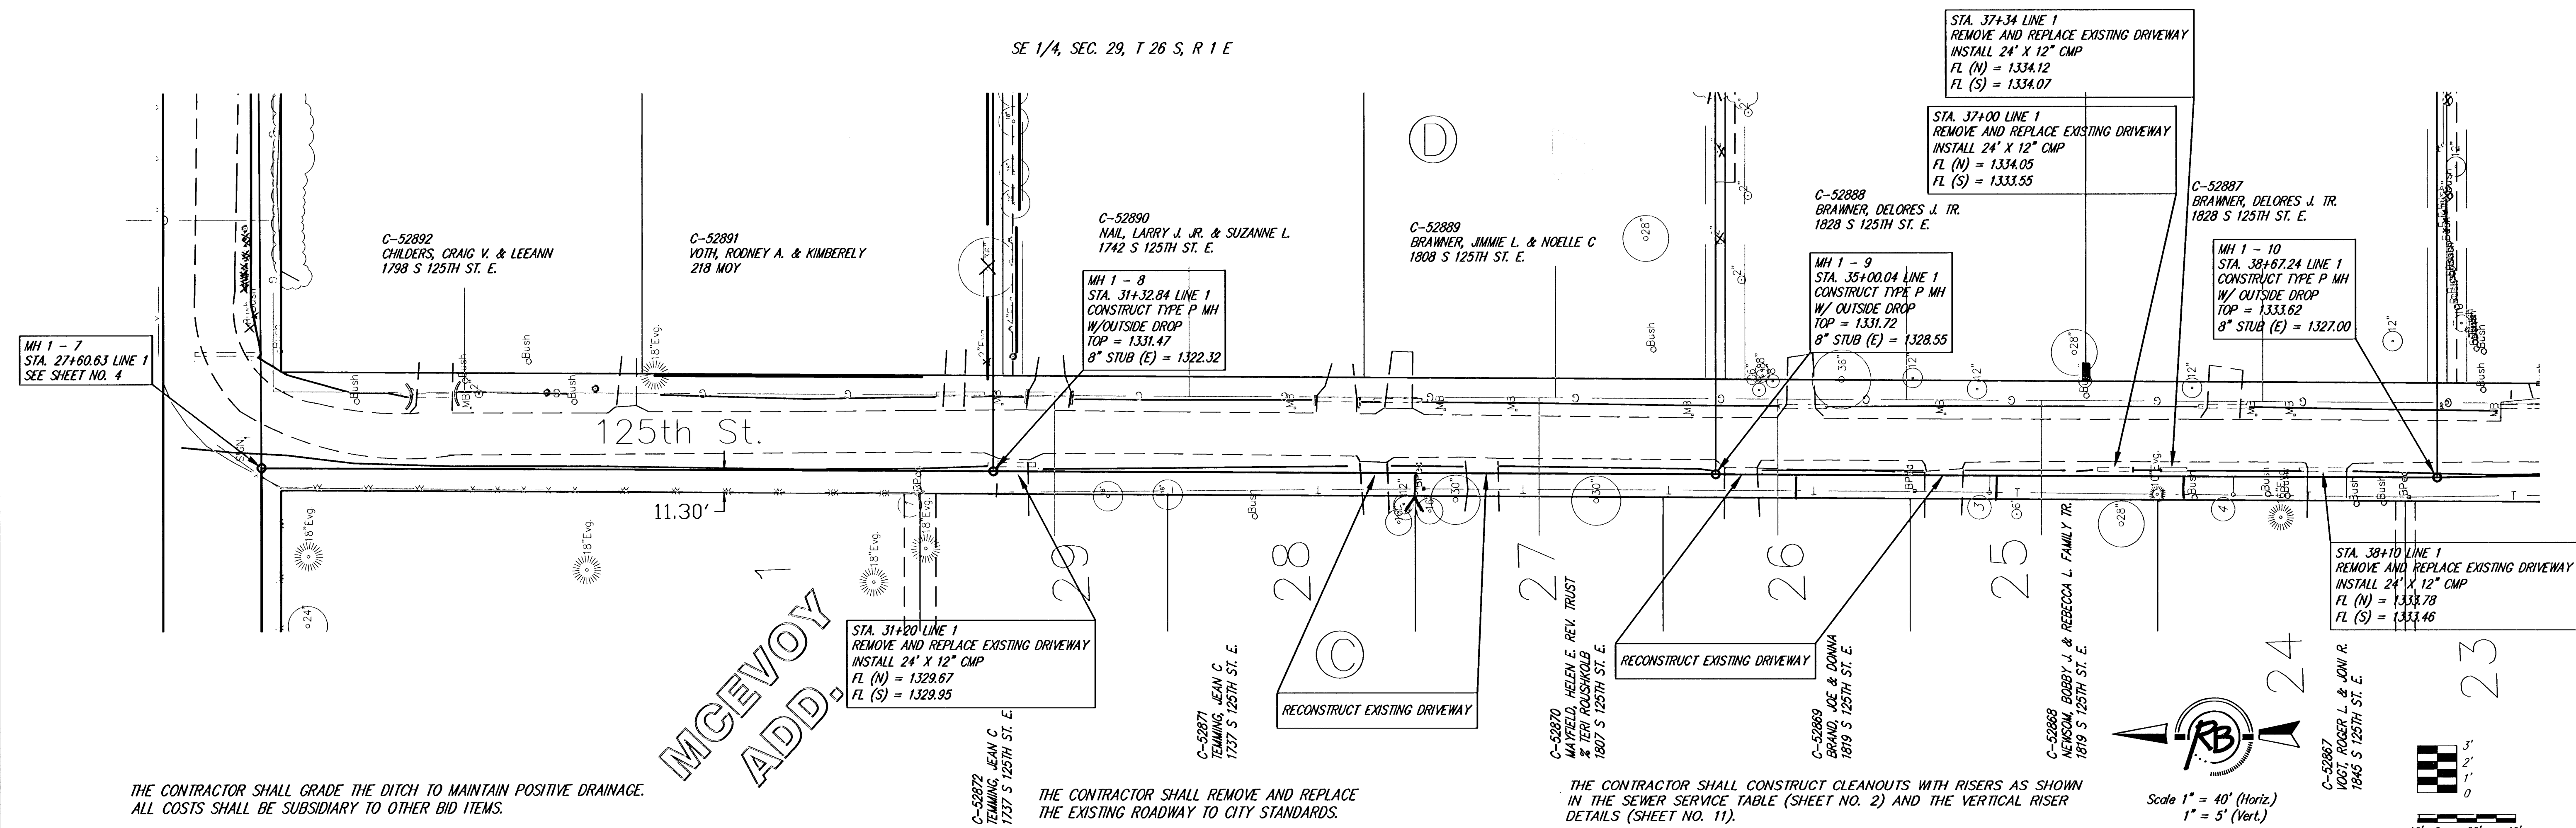

Ruggles & Bohm, P.A.
Engineering, Surveying, Land Planning

824 North Main
Wichita, Kansas 67203
www.rkansas.com

(316) 264-9008
(316) 264-4821 fax
E-mail: info@rkansas.com

PROJECT NUMBER: 468-84026
DRAWING FILE: engg-468

DESIGN: PDC
UTILITY

DRAWN: PDC
DATE: 9/26/05

REVIEW: PDC
REVIEW DATE: 11/17/05

NO. JOB: 2612X
SHEET: 5
OF: 9
17