


THE CONTRACTOR SHALL GRADE THE DITCH TO MAINTAIN POSITIVE DRAINAGE.
ALL COSTS SHALL BE SUBSIDIARY TO OTHER BID ITEMS.

THE CONTRACTOR SHALL REMOVE AND REPLACE THE EXISTING ROADWAY TO CITY STANDARDS.

STA. 41+00 TO STA. 46+40
THE CONTRACTOR SHALL REMOVE AND REPLACE PAVEMENT.
SEE SHEET NO. 2

THE CONTRACTOR SHALL CONSTRUCT CLEANOUTS WITH RISERS AS SHOWN
IN THE SEWER SERVICE TABLE (SHEET NO. 2) AND THE VERTICAL RISER
DETAILS (SHEET NO. 11).

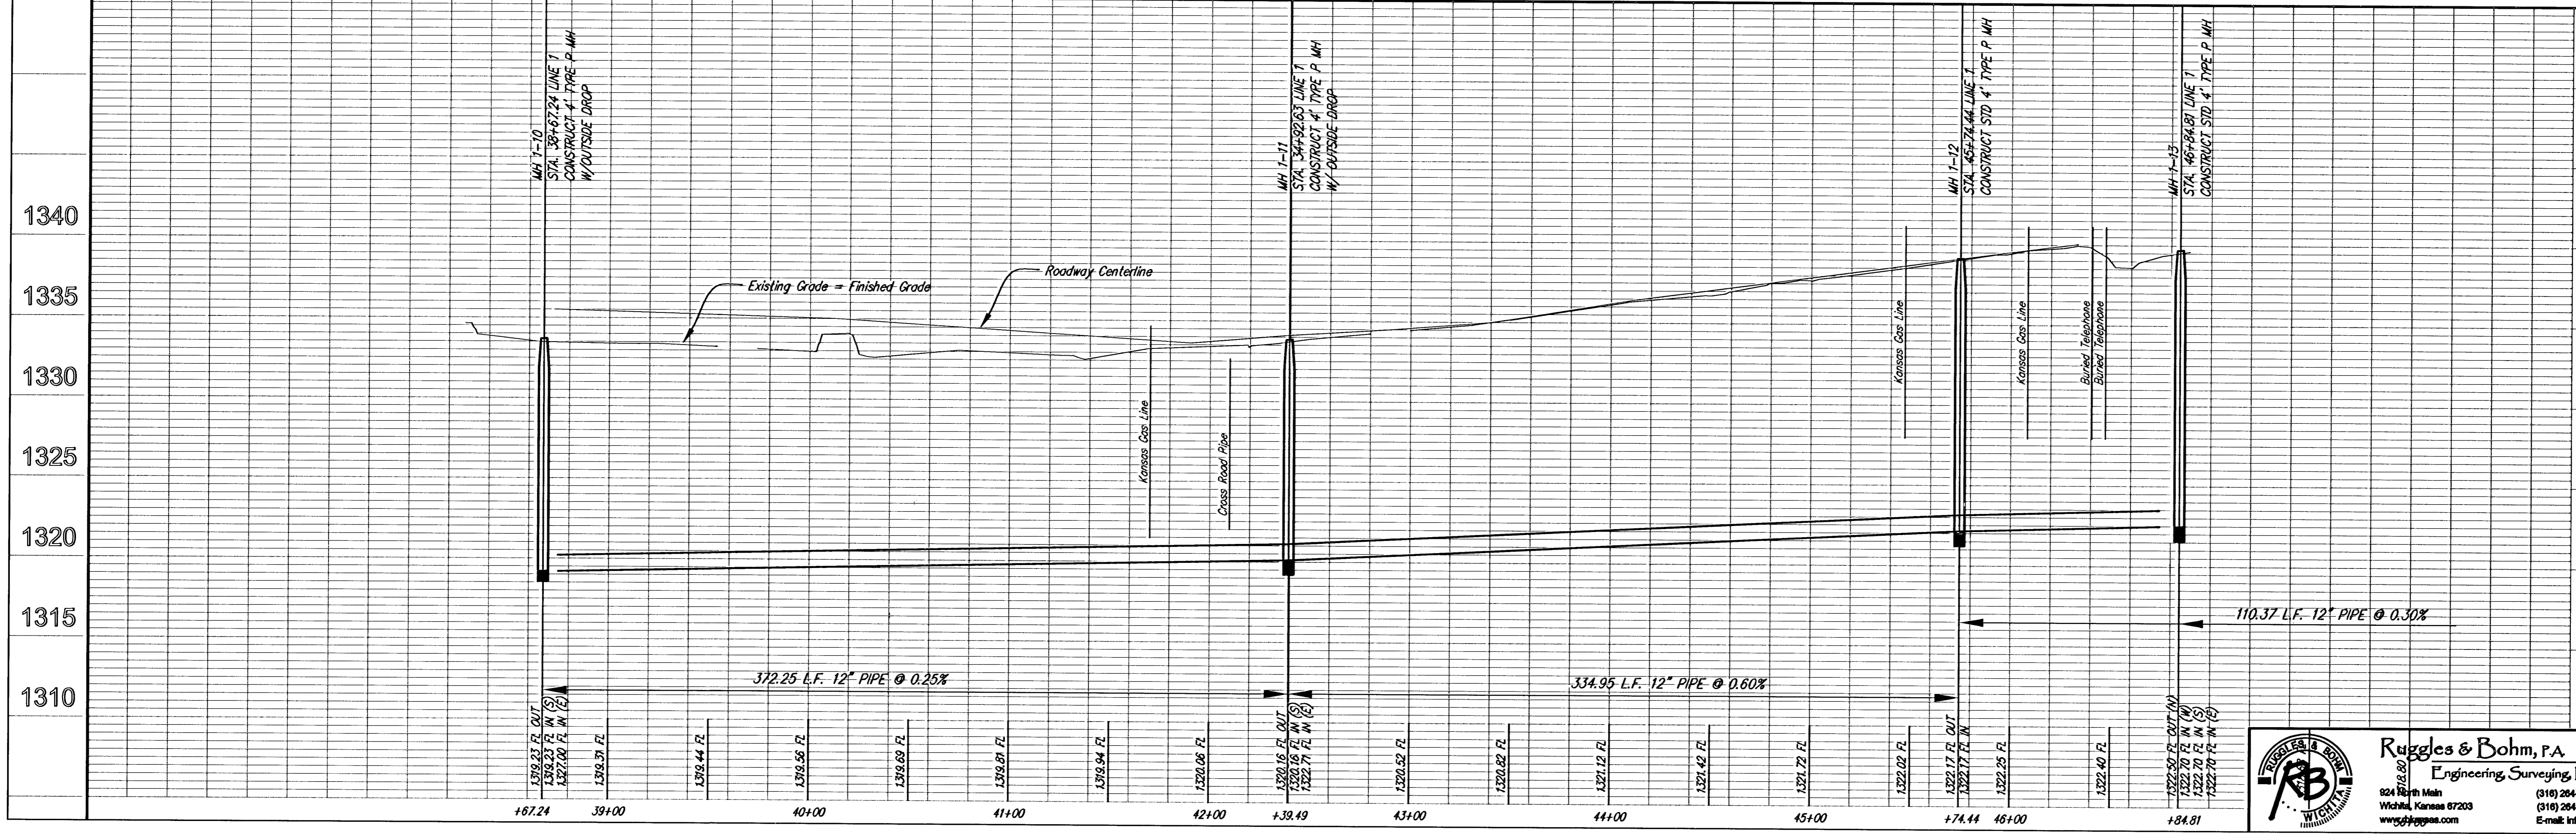

1340	1335	1330	1325	1320	1315	1310
SANITARY SEWER MAIN LINE 1, MCEVOY WICHITA, KANSAS						
PROJECT NUMBER	468-84026	DESIGN	UTILITY	DRAWN	PDC	REVIEW
DRAWN BY	eng: base	DATE	9/26/05	DATE	11/17/05	REVIEW
REVISION						

Ruggles & Bohm, P.A.
Engineering, Surveying, Land Planning

824 North Main
Wichita, Kansas 67203
www.rugglesandbohm.com

(316) 264-8008
(316) 264-4821 fax
E-mail: info@rkansas.com

RB JOB
2612X
SHEET
17