



SE 1/4, SEC. 29, T 26 S, R 1 E

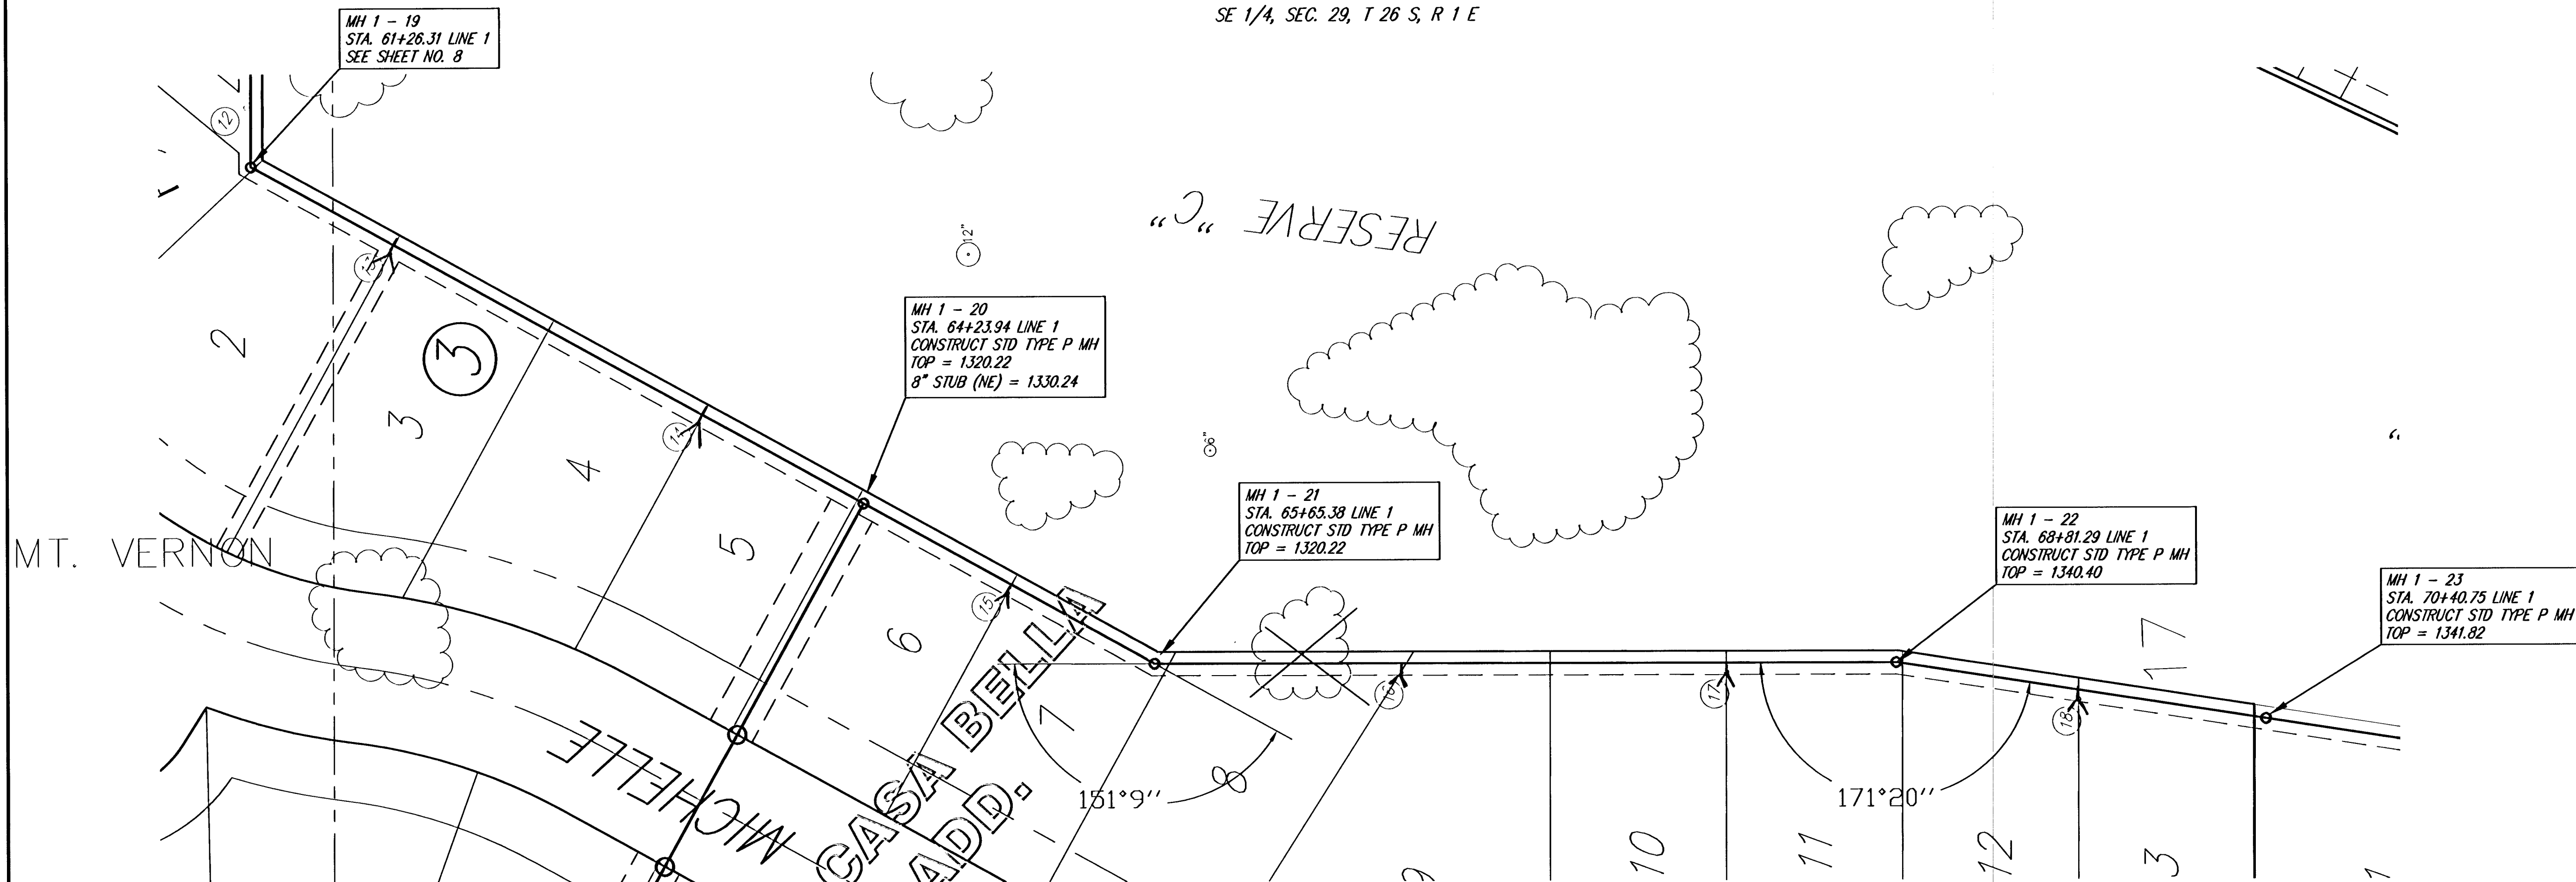

THE CONTRACTOR SHALL CONSTRUCT CLEANOUTS WITH RISERS AS SHOWN IN THE SEWER SERVICE TABLE (SHEET NO. 2) AND THE VERTICAL RISER DETAILS (SHEET NO. 11).

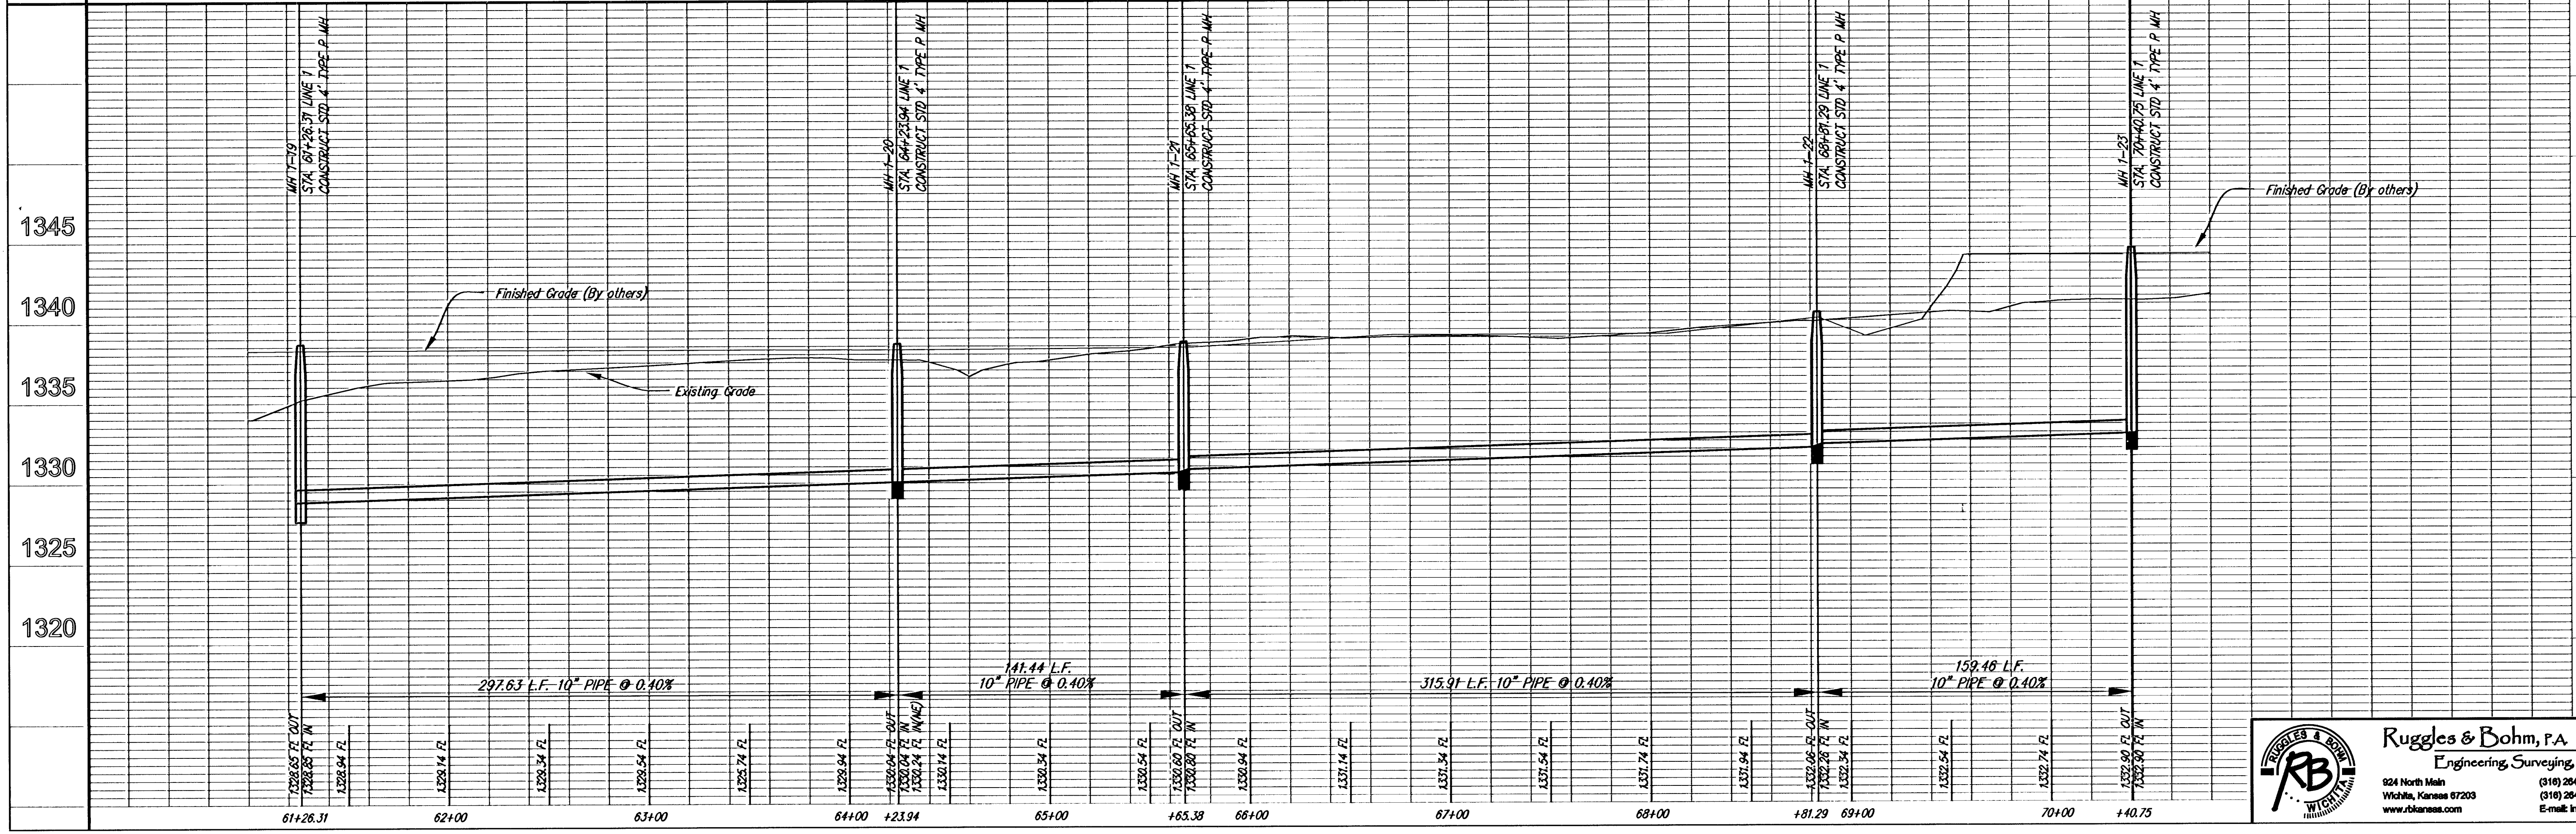

PROJECT NUMBER 468-84026	DATE 9/27/05	REVISION 11/17/05
DRAWING FILE engg. base	UTILITY DATE	POC DATE
<b>SANITARY SEWER MAIN LINE 1, MCEVOY WICHITA, KANSAS</b>		

**Ruggles & Bohm, P.A.**  
Engineering, Surveying, Land Planning

924 North Main  
Wichita, Kansas 67203  
www.rbkansas.com

(316) 264-9008  
(316) 264-4821 fax  
E-mail: info@rbkansas.com

RB JOB  
2612X  
SHEET  
17