

FOX RIDGE ADDITION



FOX RIDGE ADDITION

PLAN LINE 2

SCALE: 1"=20'

PROFILE LINE 2

SCALE: HORIZ. 1"=20'
SCALE: VERT. 1"=5'

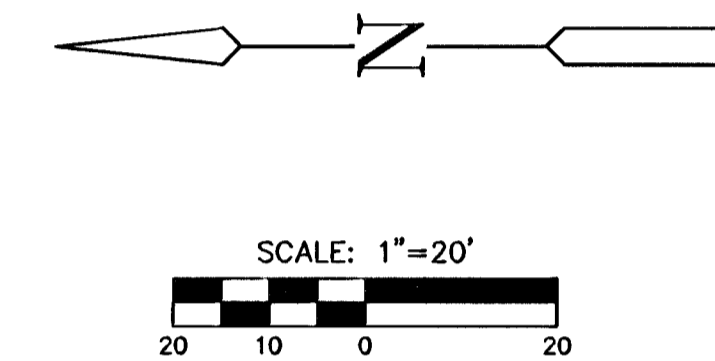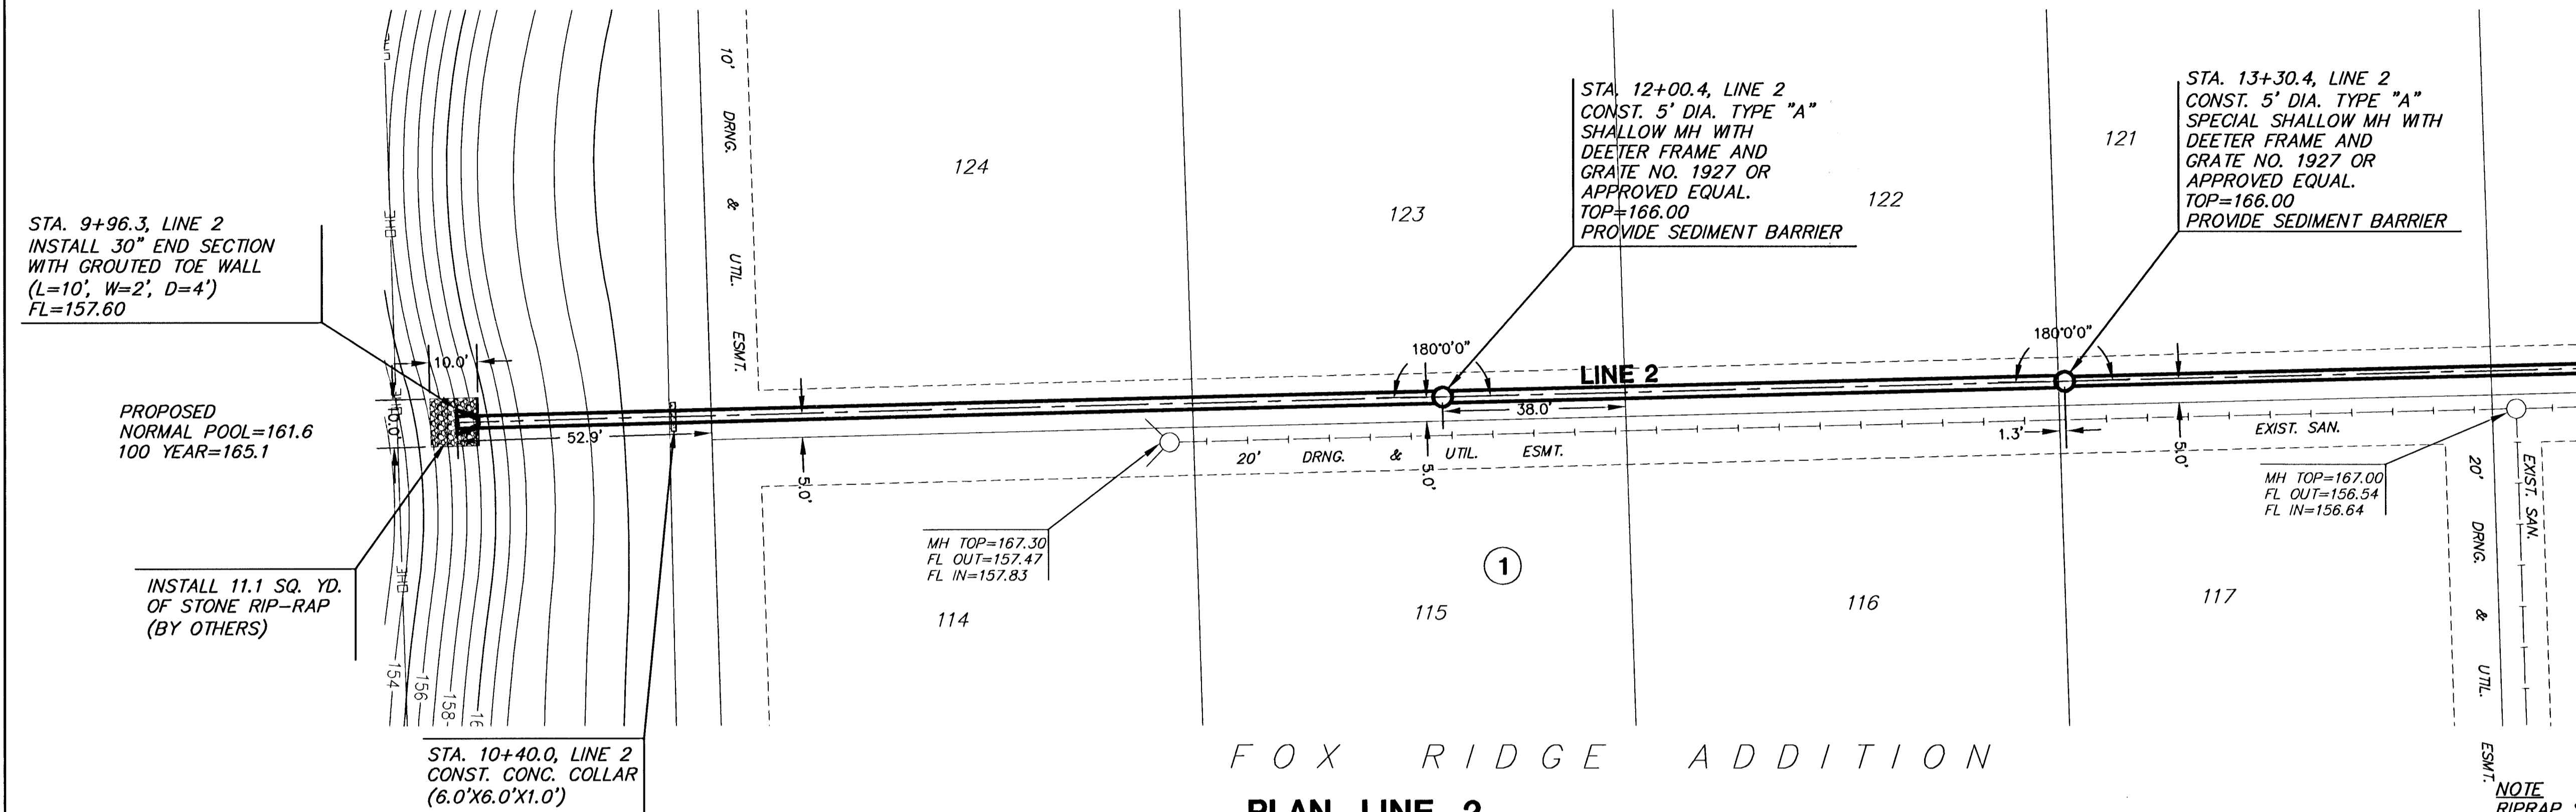

NOTE
RIPRAP SHALL BE INSTALLED ACCORDING TO STD SPEC WITH STEEL WALLS ON ALL UNPROTECTED EDGES. THE TOE WALL SHOWN ON THE PLANS SHALL BE IN ADDITION TO THE STD SPEC.

