


J:\PROJECTS\2019\1901010483_COW_37TH STREET WATERLINE_190483 CAD\SHOTS\190483-65-5750.DWG
 J:\PROJECTS\2019\1901010483_COW_37TH STREET WATERLINE_190483 CAD\SHOTS\190483-65-5750.DWG
 PLOTTED: Thursday, December 23, 2021 @ 01:18PM

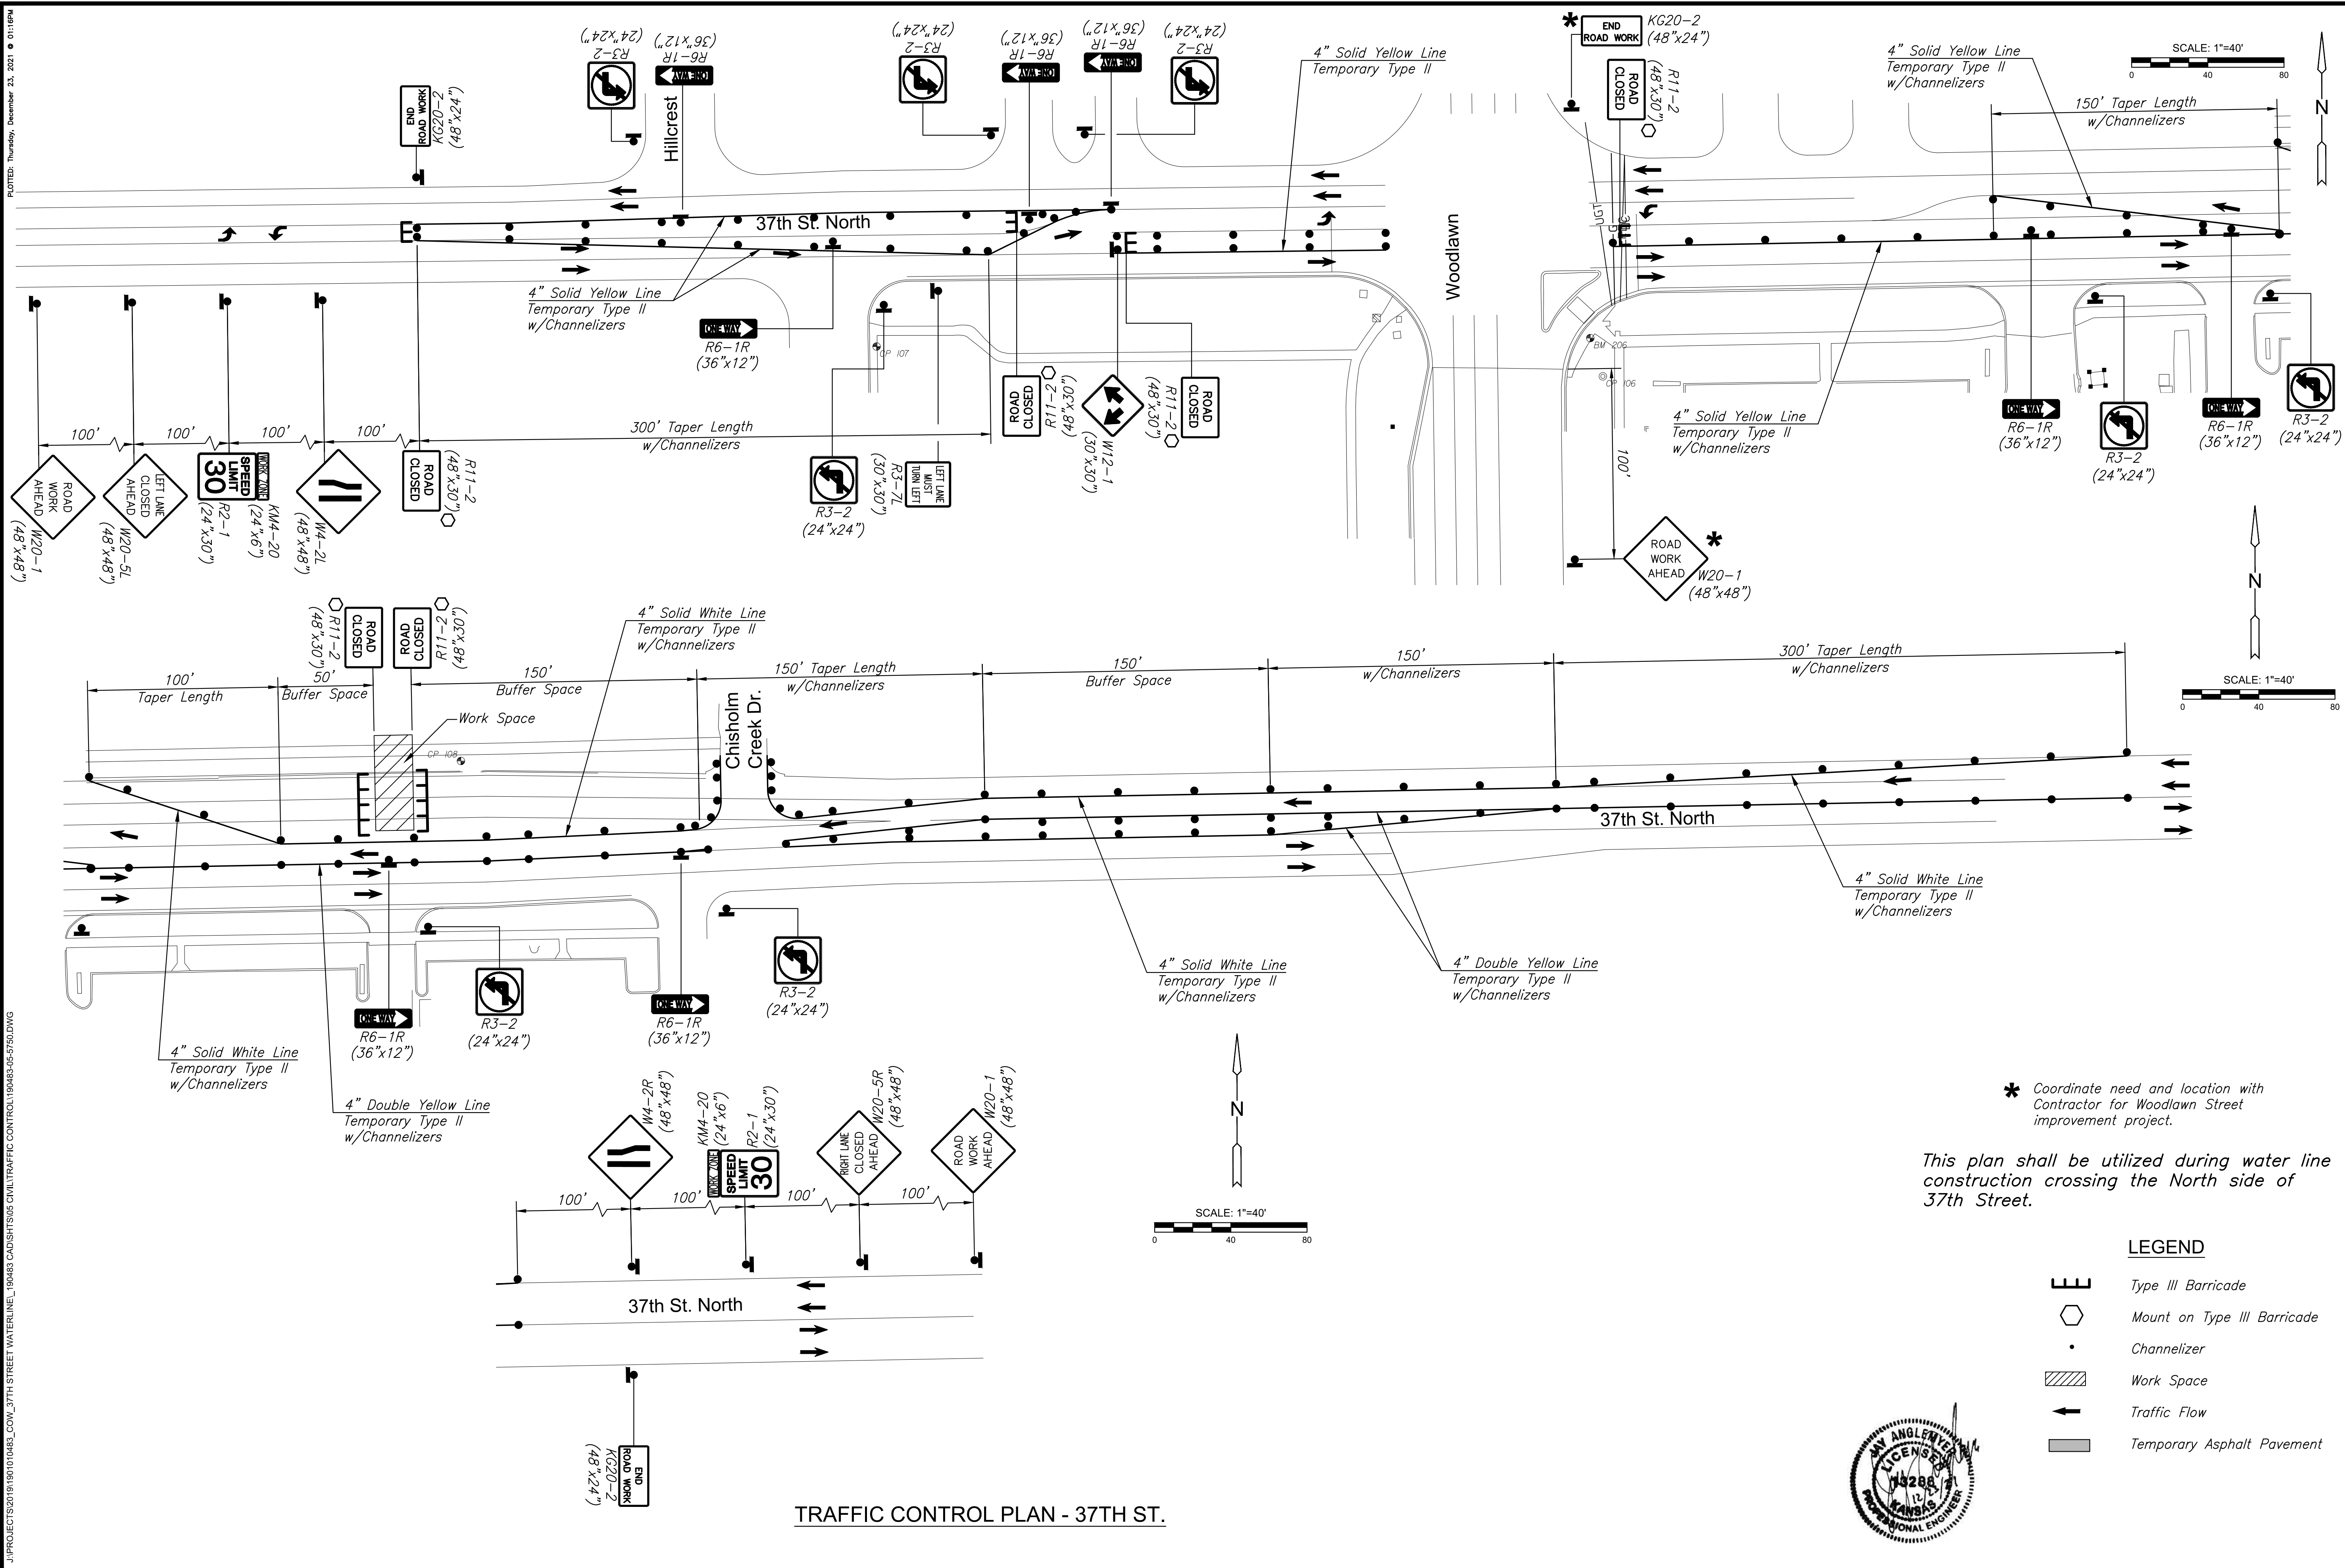

* Coordinate need and location with Contractor for Woodlawn Street improvement project.

This plan shall be utilized during water line construction crossing the North side of 37th Street.

LEGEND

	Type III Barricade
	Mount on Type III Barricade
	Channelizer
	Work Space
	Traffic Flow
	Temporary Asphalt Pavement



TRAFFIC CONTROL PLAN - 37TH ST.



PLANS FOR
37TH STREET WATER LINE
 WICHITA, KS

©2021 MKEC Engineering All Rights Reserved www.mkec.com
 These drawings and their contents, including, but not limited to, all concepts, designs, & ideas are the exclusive property of MKEC Engineering (MKEC), and may not be used or reproduced in any way without the express consent of MKEC.

TRAFFIC CONTROL PLAN

PROJECT NO.	1901010483	
DATE	DEC. 2021	
SCALE	1"=40'	
DESIGNED	DRAWN	CHECKED
JRA	WNJ	JRA
NO.	REVISION	DATE