

Maintain 320 L.F. silt fence per detail, sheet 27

Maintain ditch check sediment barriers per detail, sheet 28.


Maintain ditch check sediment barriers per detail, sheet 28.

Maintain ditch check sediment barriers per detail, sheet 28.

Maintain ditch check sediment barriers per detail, sheet 28.


Maintain ditch check sediment barriers per detail, sheet 28.

Maintain ditch check sediment barriers per detail, sheet 28.

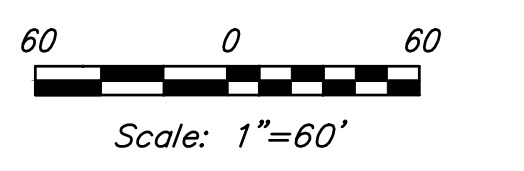

EROSION CONTROL PLAN LEGEND

	- DROP INLET PROTECTION
	- CURB INLET PROTECTION
	- DITCH CHECKS
	- SILT FENCING
	- STRAW WATTLE DITCH CHECKS
	- EROSION CONTROL BERM
	- BACK OF CURB PROTECTION
	- EROSION CONTROL MAT
	- TEMPORARY DITCH

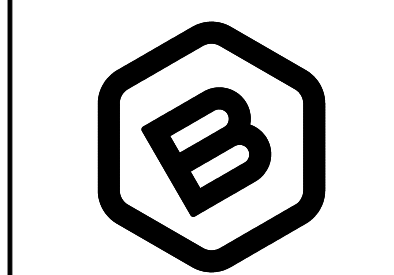

BAUGHMAN COMPANY

315 Ellis St.
Wichita, KS 67211
316-262-7271
BaughmanCo.com

NRD ADDITION
Phase I & Entrance

EROSION CONTROL PLAN

STREET IMPROVEMENTS

PROJECT NUMBER:
21-03-E868 & E869

DESIGN: NBW DRAWN: TMS

DATE: December 6, 2021

SHEET OF
19 47

File: E:\Projects\NRD Addition_19-04-P448\Engineering\Phase I\STR 21-03-E868 E869\STRplan.dwg