



© 2021 GARVER, LLC
 THIS DOCUMENT, ALONG WITH THE IDEAS AND DESIGNS CONVEYED HEREIN, SHALL BE CONSIDERED INSTRUMENTS OF PROFESSIONAL SERVICE AND ARE PROPERTY OF GARVER, LLC. ANY USE, REPRODUCTION, OR DISTRIBUTION OF THIS DOCUMENT, ALONG WITH THE IDEAS AND DESIGN CONTAINED HEREIN, IS PROHIBITED UNLESS AUTHORIZED IN WRITING BY GARVER, LLC OR EXPLICITLY ALLOWED IN THE GOVERNING PROFESSIONAL SERVICES AGREEMENT FOR THIS WORK.

1995 Midfield Road
 Wichita, KS 67209
 (316) 264-8008



REV.	DATE	DESCRIPTION	BY



CITY OF WICHITA
 WICHITA, KANSAS
 CEDAR CREEK ADD.,
 PHASE 2 - SWS




STORM SEWER 2 (3 OF 3)

JOB NO.: 20T41009
 DATE: JAN 2022
 DESIGNED BY: CMB
 DRAWN BY: .

BAR IS ONE INCH ON ORIGINAL DRAWING
 IF NOT ONE INCH ON THIS SHEET, ADJUST SCALES ACCORDINGLY.

DRAWING NUMBER

SHEET NUMBER **11** OF **30**

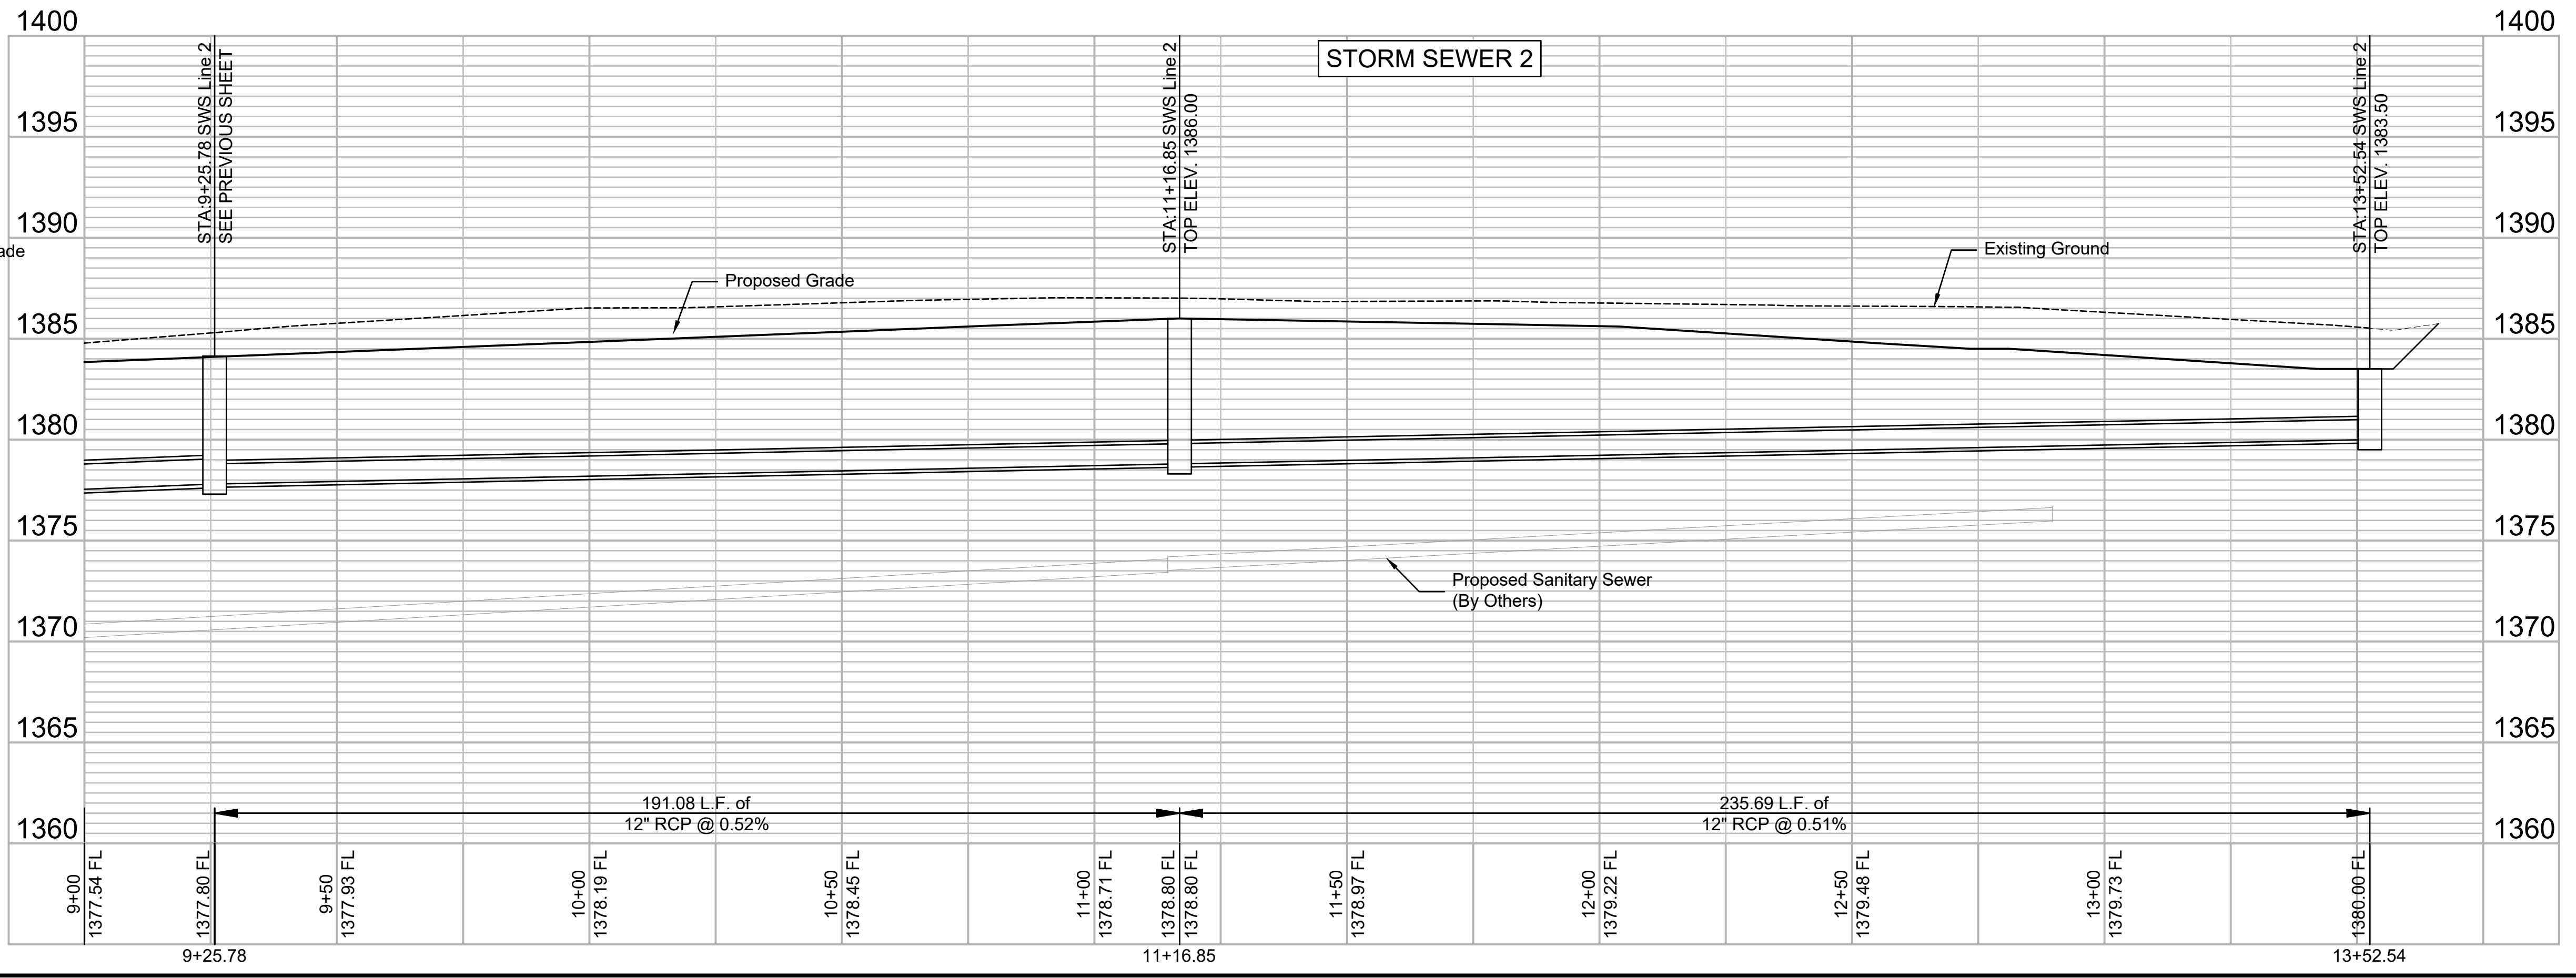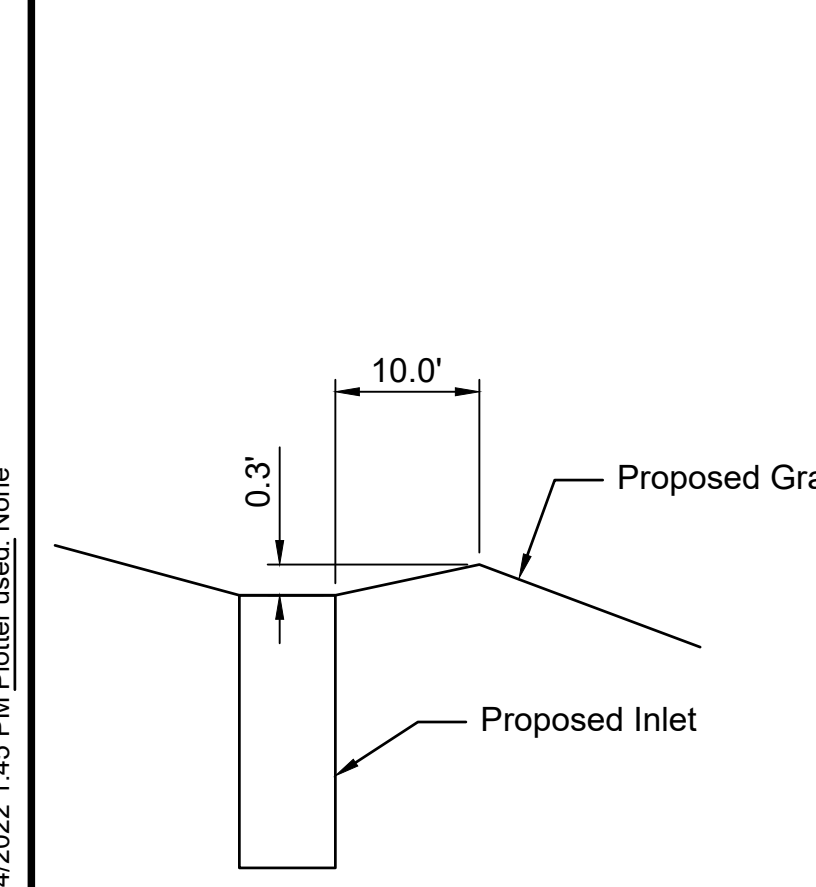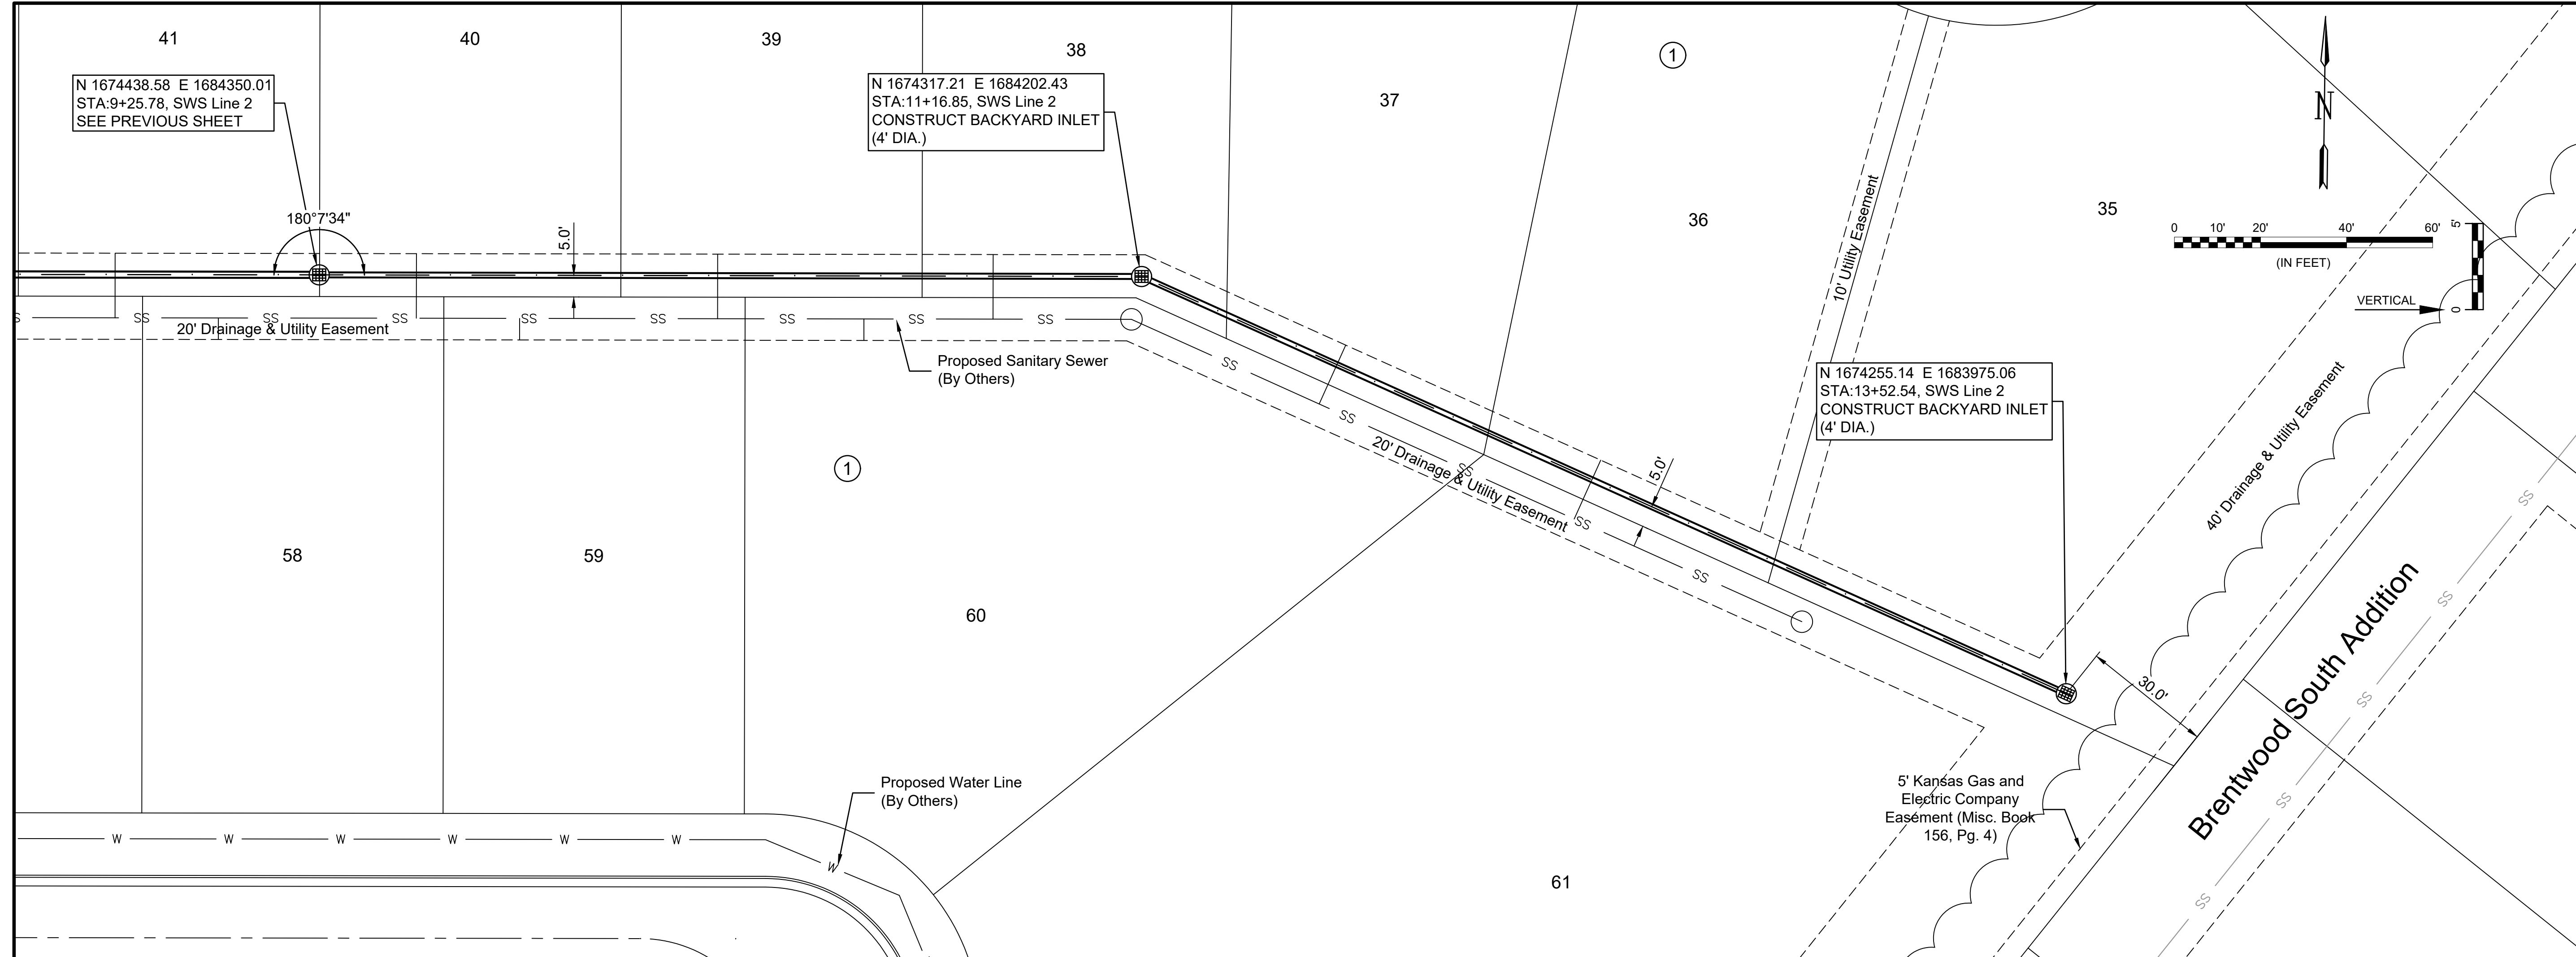

File: L:\2020\20T41009 - Cedar Creek Phase 2\Drawings\C3D\Storm Sewer\STORM SEWER 2 (3).dwg Last Save: 12/22/2021 10:51 AM Last saved by: CDJurek
 Last plotted by: Jurek, Caleb D. Plot Date: 1/4/2022 1:45 PM Plotter used: None