



© 2021 GARVER, LLC
 THIS DOCUMENT, ALONG WITH THE IDEAS AND DESIGNS CONVEYED HEREIN, SHALL BE CONSIDERED INSTRUMENTS OF PROFESSIONAL SERVICE AND ARE PROPERTY OF GARVER, LLC. ANY USE, REPRODUCTION, OR DISTRIBUTION OF THIS DOCUMENT, ALONG WITH THE IDEAS AND DESIGN CONTAINED HEREIN, IS PROHIBITED UNLESS AUTHORIZED IN WRITING BY GARVER, LLC OR EXPLICITLY ALLOWED IN THE GOVERNING PROFESSIONAL SERVICES AGREEMENT FOR THIS WORK.

1995 Midfield Road
 Wichita, KS 67209
 (316) 264-8008



BY	DESCRIPTION	DATE	REV.



CITY OF WICHITA
 WICHITA, KANSAS
 CEDAR CREEK ADD.,
 PHASE 2 - SWS

PROJECT LIMITS

JOB NO.: 20T41009
 DATE: JAN 2022
 DESIGNED BY: CMB
 DRAWN BY: .



BAR IS ONE INCH ON ORIGINAL DRAWING
 IF NOT ONE INCH ON THIS SHEET, ADJUST SCALES ACCORDINGLY.

DRAWING NUMBER

SHEET NUMBER **2** OF **30**

Point Table						
Point #	Northing	Easting	Grid Northing	Grid Easting	Elevation	Description
1	1674196.66	1685249.01	1674004.67	1685055.75	1366.78	BENCHMARK #1
2	1675146.80	1683794.54	1674954.70	1683601.45	1374.71	BENCHMARK #2
3	1675890.54	1684915.72	1675698.35	1684722.49	1361.42	BENCHMARK #3
100	1675295.08	1684864.40	1675102.96	1684671.18	0.00	STOCKPILE CORNER
101	1675291.08	1684598.88	1675098.95	1684405.69	0.00	STOCKPILE CORNER
102	1674974.45	1684214.22	1674782.37	1684021.08	0.00	STOCKPILE CORNER
103	1675046.26	1684155.12	1674854.16	1683961.98	0.00	STOCKPILE CORNER
104	1675383.57	1684564.92	1675191.44	1684371.73	0.00	STOCKPILE CORNER
105	1675388.07	1684862.99	1675195.94	1684669.77	0.00	STOCKPILE CORNER
106	1675429.16	1684743.95	1675237.02	1684550.74	0.00	STOCKPILE CORNER
107	1675426.22	1684549.26	1675234.08	1684356.08	0.00	STOCKPILE CORNER
108	1675320.67	1684421.03	1675128.55	1684227.87	0.00	STOCKPILE CORNER
109	1675291.20	1684389.76	1675099.08	1684196.59	0.00	STOCKPILE CORNER
110	1675167.91	1684239.97	1674975.80	1684046.83	0.00	STOCKPILE CORNER
111	1675237.40	1684182.78	1675045.28	1683989.64	0.00	STOCKPILE CORNER
112	1675360.69	1684332.56	1675168.56	1684139.40	0.00	STOCKPILE CORNER
113	1675385.72	1684367.49	1675193.58	1684174.33	0.00	STOCKPILE CORNER
114	1675538.57	1684553.19	1675346.42	1684360.00	0.00	STOCKPILE CORNER
115	1675541.88	1684742.25	1675349.73	1684549.04	0.00	STOCKPILE CORNER

- Notes:
- Coordinates shown on this sheet are not included in the Coordinate Map Point Tables.
 - Stockpile locations are shown with cross-hatching. The boundaries shown are where the stockpiles daylight. No soil shall be stockpiled in easements or street right-of-ways.

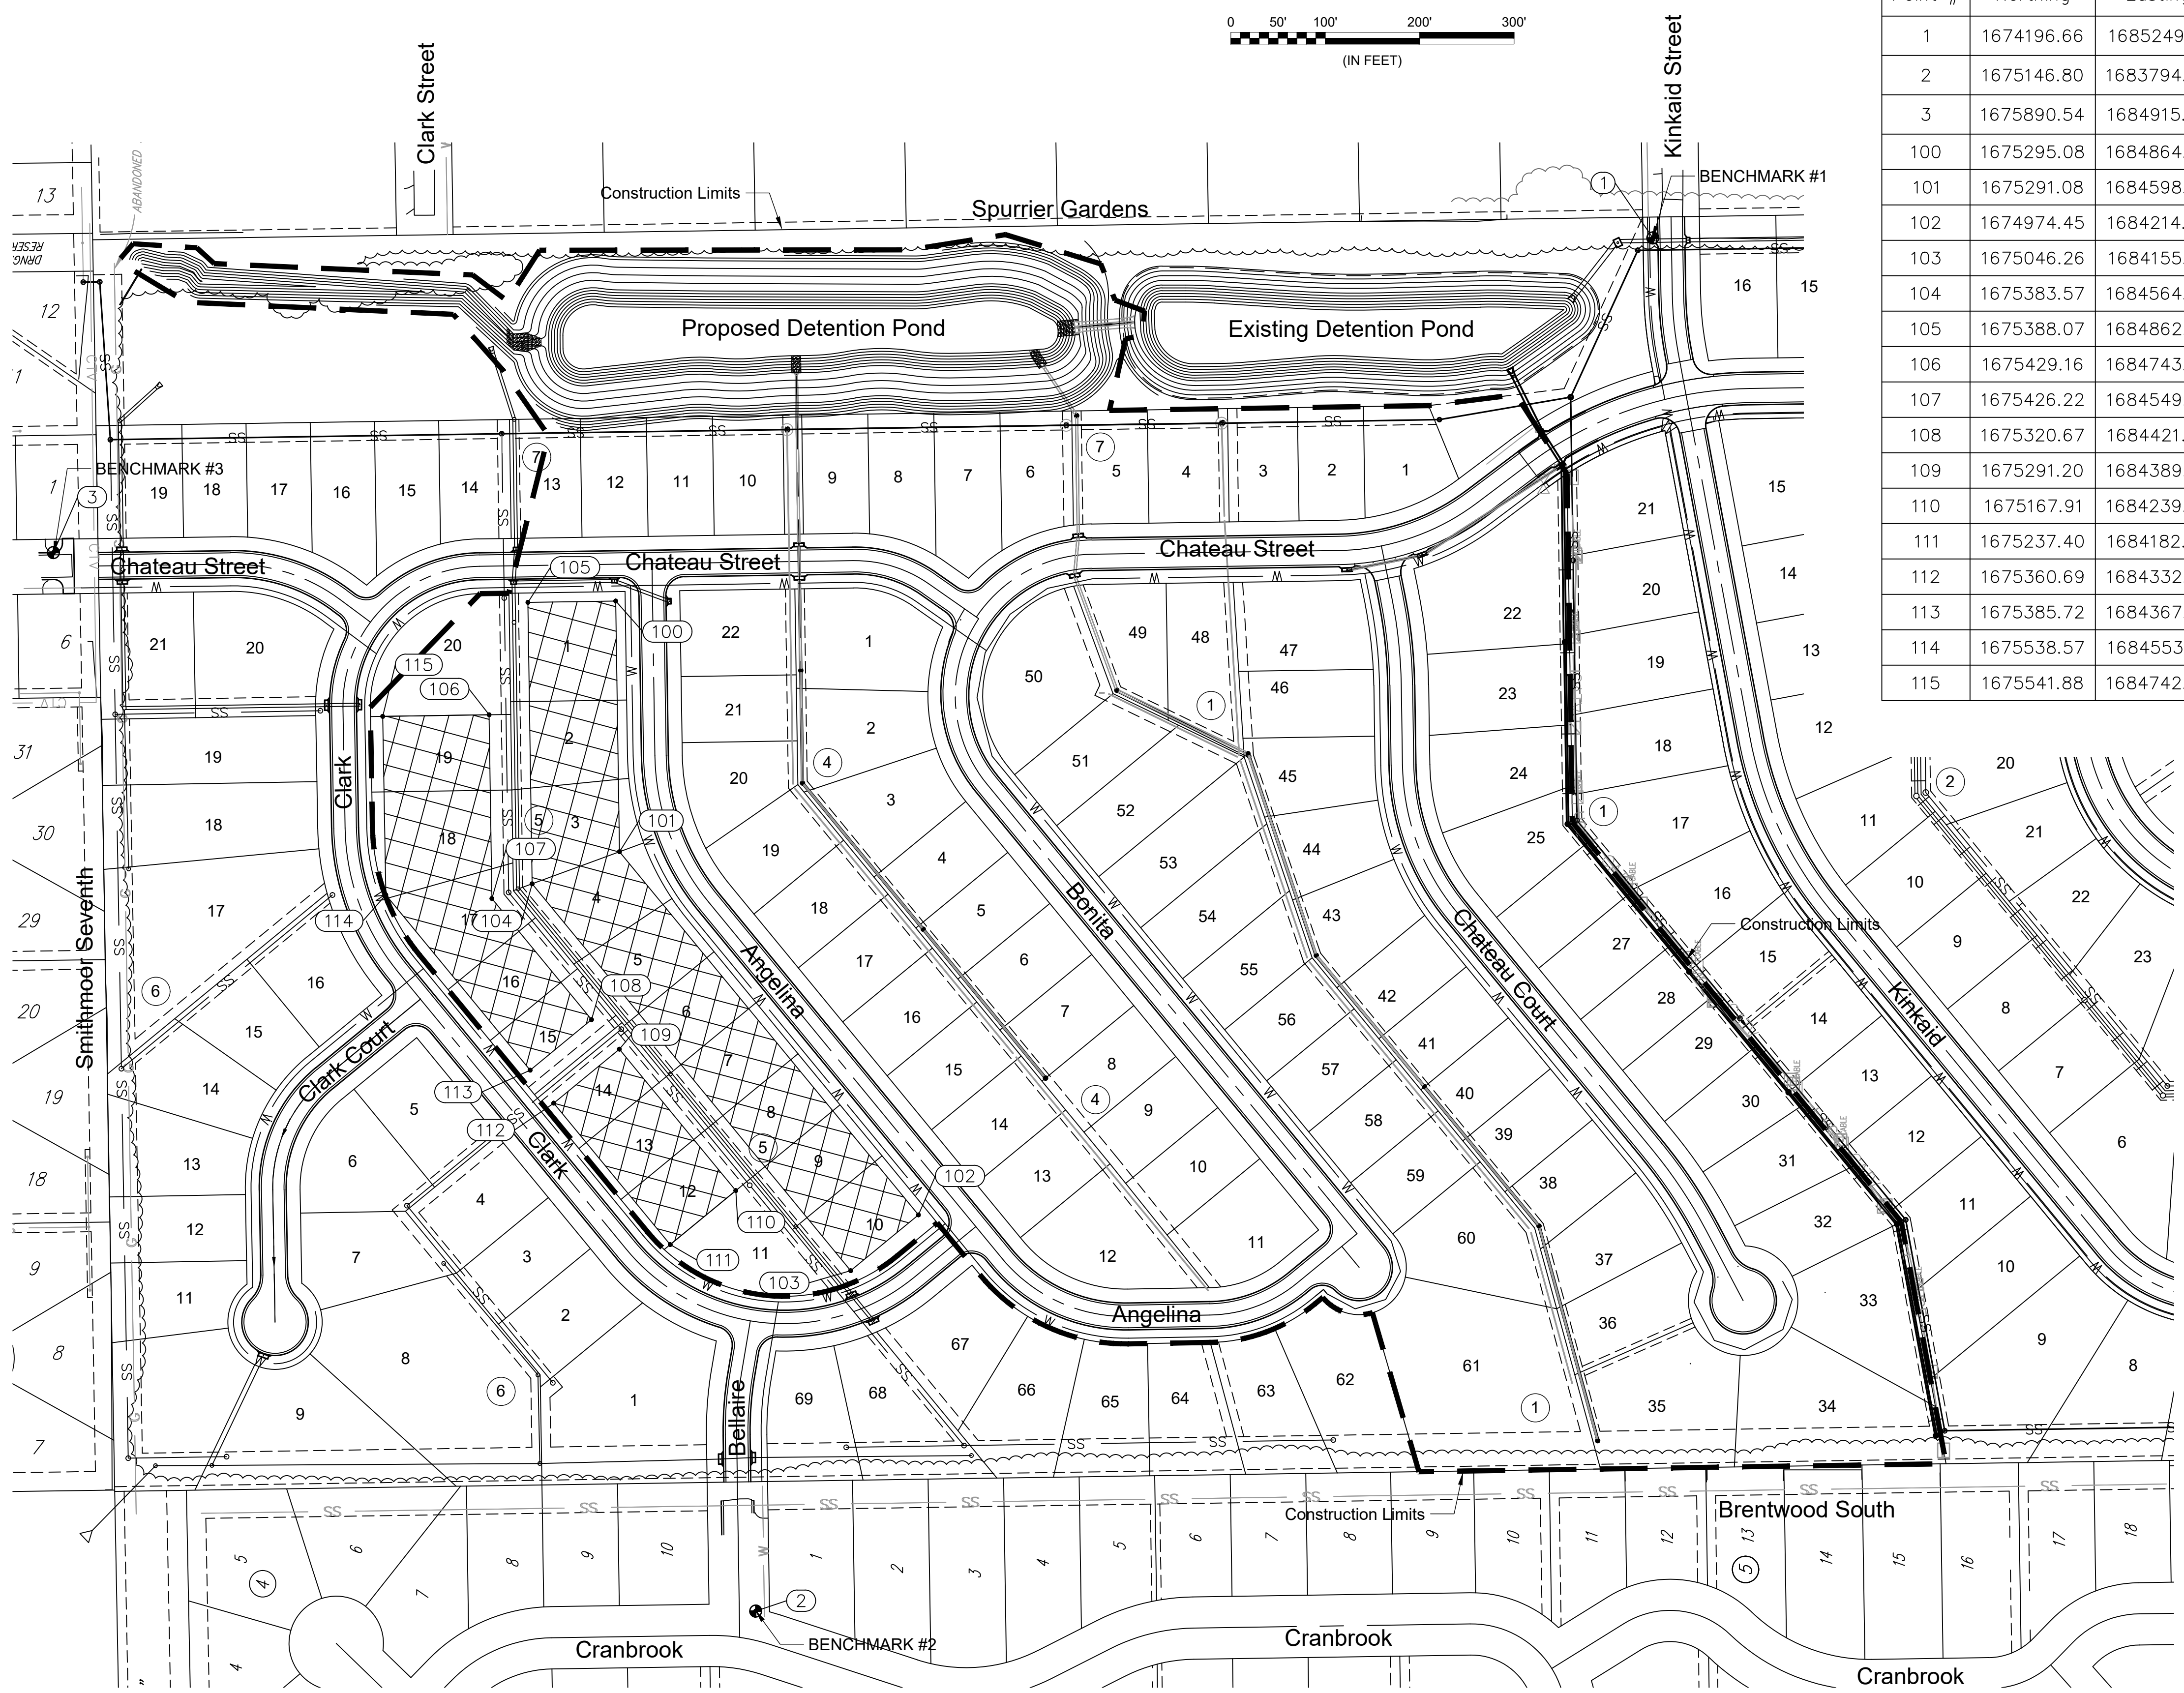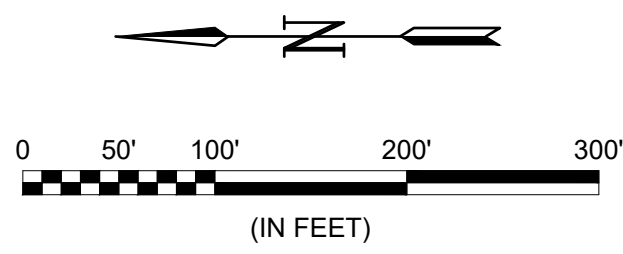

File: L:\2020\20T41009 - Cedar Creek Phase 2\Drawings\C3D\Storm Sewer\Project Limits.dwg Last Save: 12/20/2021 4:29 PM Last saved by: Cdjurey
 Last plotted by: Jurey, Caleb D. Plot Date: 1/4/2022 1:42 PM Plotter used: None