
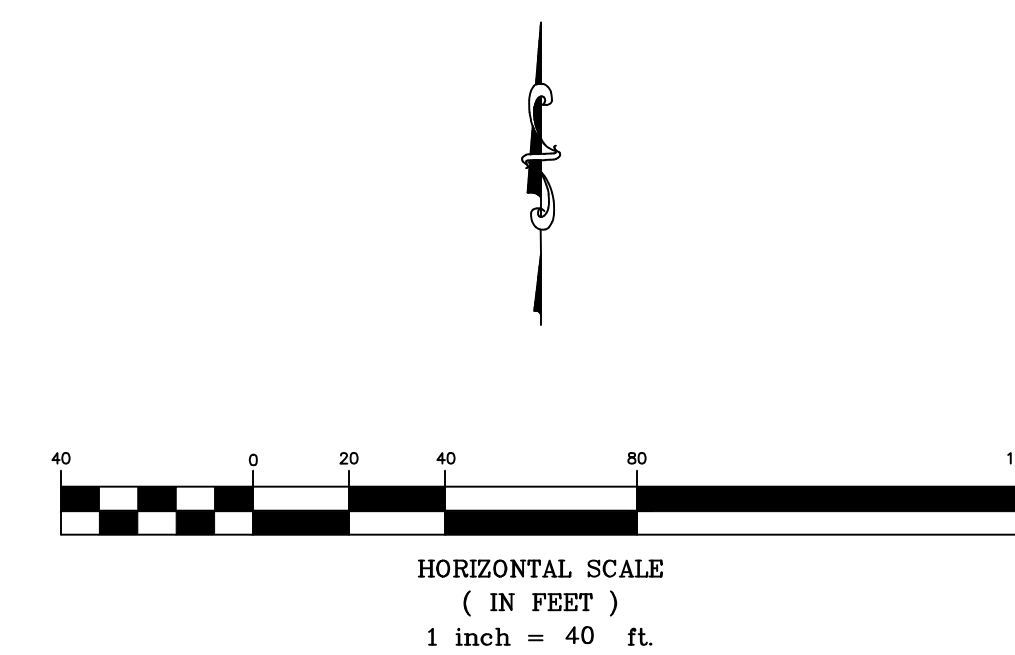


● Control Points

Point #	Northing	Easting	Desc.
1	1689006.25	1688837.87	Section Corner
2	1688346.53	1688848.20	Property Corner
3	1688356.97	1689481.76	Property Corner
4	1688221.04	1689483.95	Property Corner
5	1688163.05	1689484.88	Property Corner
6	1688027.11	1689487.07	Property Corner
7	1688016.14	1688853.38	Property Corner
8	1688214.01	1689067.63	Property Corner
9	1688156.01	1689068.61	Property Corner

⊗ WL Control Points

Point #	Northing	Easting	Desc.
20	1688170.40	1689535.37	Tap: 0+00.00
21	1688163.26	1689112.82	FH: 4+22.61
22	1688162.42	1689063.05	45° Bend: 4+72.39
23	1688141.15	1689042.48	45° Bend: 5+01.98
24	1688140.54	1689006.52	45° Bend: 5+37.95
25	1688165.54	1688980.65	45° Bend: 5+73.92
26	1688201.51	1688980.05	45° Bend: 6+09.89
27	1688227.37	1689005.05	45° Bend: 6+45.86
28	1688227.98	1689041.02	BO: 6+81.83

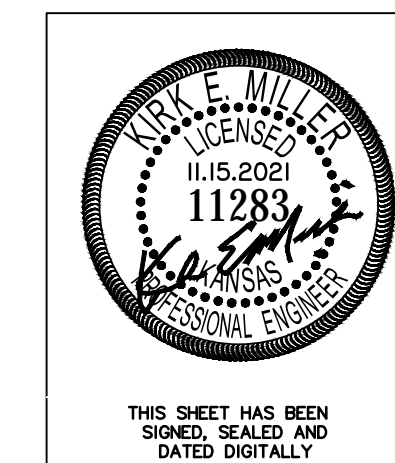

Marinita 3rd Addition
Control Map
Wichita, Kansas

KEMILLER ENGINEERING PA 117 E. Lewis, Wichita, KS 67202 (316)264-0242	PROJECT NUMBER			SHEET 2.0
	FILE	DATE	REVISION	
KEM NO. 20156	FILE	DATE 11/2021	REVISION	
DESIGN KM	DRAWN ZS			