


● Control Points

Point #	Northing	Easting	Desc.
1	1689006.25	1688837.87	Section Corner
2	1688346.53	1688848.20	Property Corner
3	1688356.97	1689481.76	Property Corner
4	1688221.04	1689483.95	Property Corner
5	1688163.05	1689484.88	Property Corner
6	1688027.11	1689487.07	Property Corner
7	1688016.14	1688853.38	Property Corner
8	1688214.01	1689067.63	Property Corner
9	1688156.01	1689068.61	Property Corner

⊗ Paving & SWS Control Points

Point #	Northing	Easting	Desc.
20	1688192.63	1689519.41	℄ 0+00.00
21	1688184.26	1689023.77	℄ 4+95.71
22	1688155.49	1689495.00	0+00.00 Line 1
23	1688175.86	1689483.99	0+22.00 Line 1
24	1688208.19	1689483.11	0+57.35 Line 1
25	1688225.43	1689491.82	0+75.35 Line 1
26	1688020.33	1689553.83	0+00.00 Line 2
27	1688027.27	1689495.00	0+57.18 Line 2

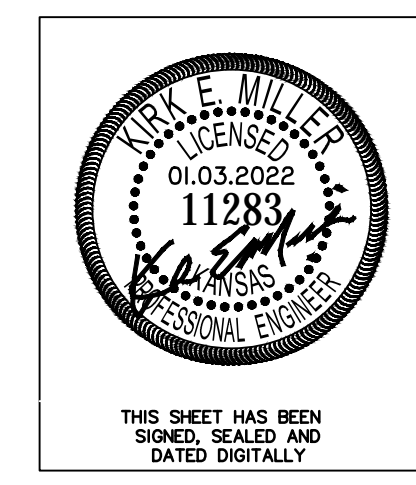

THIS SHEET HAS BEEN SIGNED, SEALED AND DATED DIGITALLY



HORIZONTAL SCALE
(IN FEET)
1 inch = 40 ft.

Marinita 3rd Addition
Control Map
Wichita, Kansas

 117 E. Lewis, Wichita, KS 67202 (316)264-0242	PROJECT NUMBER			SHEET 2.0
	KEM NO. 20156	FILE	DATE 01/2022	
DESIGN KM	DRAWN ZS	REVISED		